



Out Building - East Elevation  
1 : 100

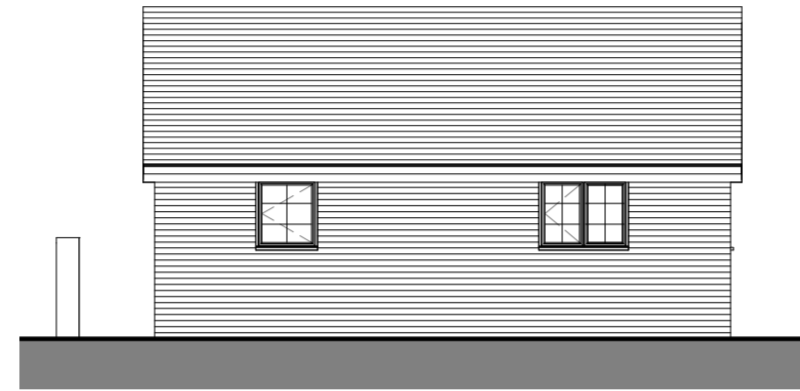

Out Building - North Elevation  
1 : 100



Out Building - South Elevation  
1 : 100

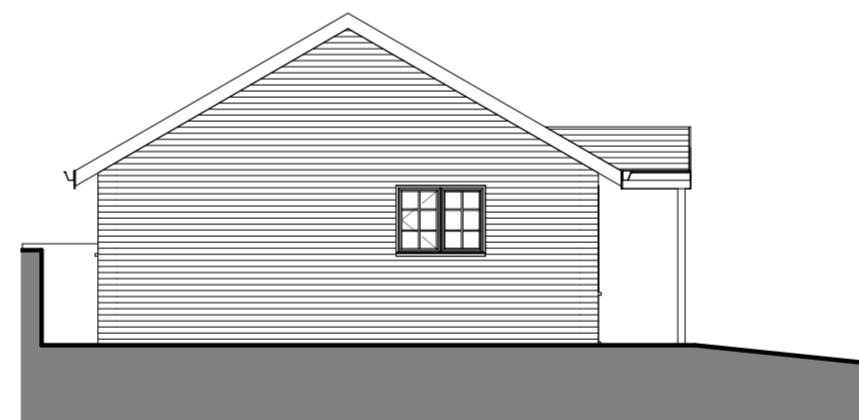

Out Building - West Elevation  
1 : 100

rev	description	drawn	checked	date
1	Revised in response to client's comments	SB	RR	21.12.20

status:



TELEPHONE + 44 (0)7717 224 224  
EMAIL sb002@thehousebristol.co.uk  
WEB www.thehousebristol.co.uk

client: Robyn & Andrew Rimmer

project: 1 Westfield,  
Clevedon Road,  
Weston in Gordano

title: Out Building - Proposed Elevations


scale: 1 : 100 @ A2

date: 20/12/2021

drawn: SW

checked: SB

job no: L17-06 drawing no: L20-16-(00)-202-P1 revision: 1

 

• The Contractor is to check all site dimensions and levels before work commences.  
• This drawing must be read with and checked against all structural and other specialist drawings, specifications and bills of quantities.  
• The Contractor is to comply with all current British Standards and Building Regulations whether or not specifically stated on these drawings.