




REAR ELEVATION



SIDE ELEVATION



FRONT ELEVATION

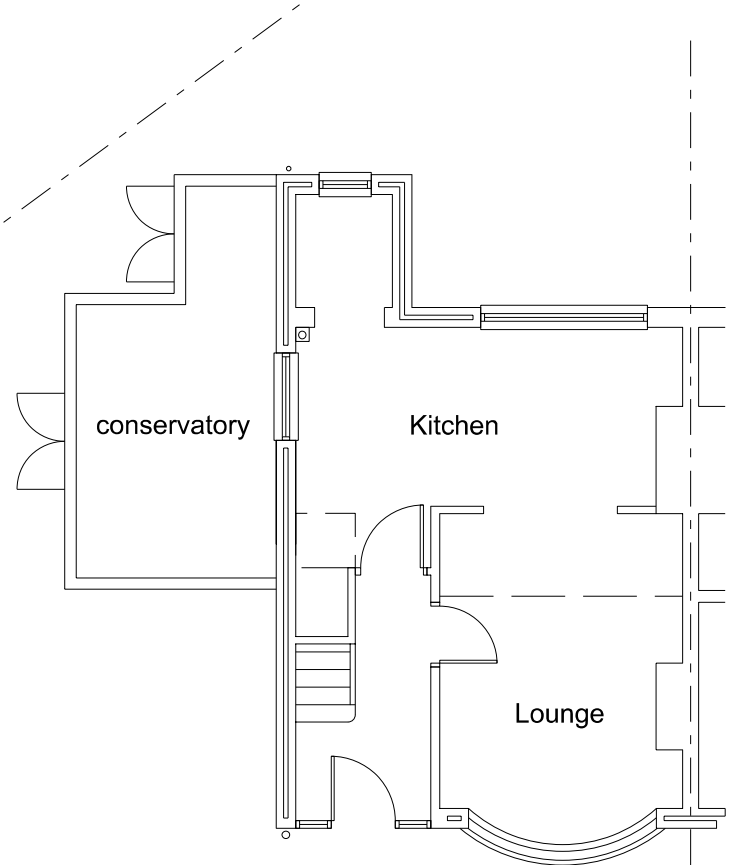

GROUND FLOOR PLAN



scale 1:100

Client

GORDON SCOTT

Project

56 BRAEMAR ROAD  
LILLINGTON  
LEAMINGTON SPA, CV32 7EY

Drawing Title

SURVEY AS EXISTING

Drawn	Checked	Paper Size	Scale	Date
VC	W	A3	1:100	11.02.21
Project No. 21109		Drawing No. 001		Revision

**Cullen**  
**associates.**  
architectural design consultancy

Horizon, Rugby Road, Weston under Wetherley  
Warwickshire, CV33 9BY

tel 07504 973 595 www.cullen-associates.co.uk