




ROOF LAYOUT - EXISTING (SCALE 1:50)

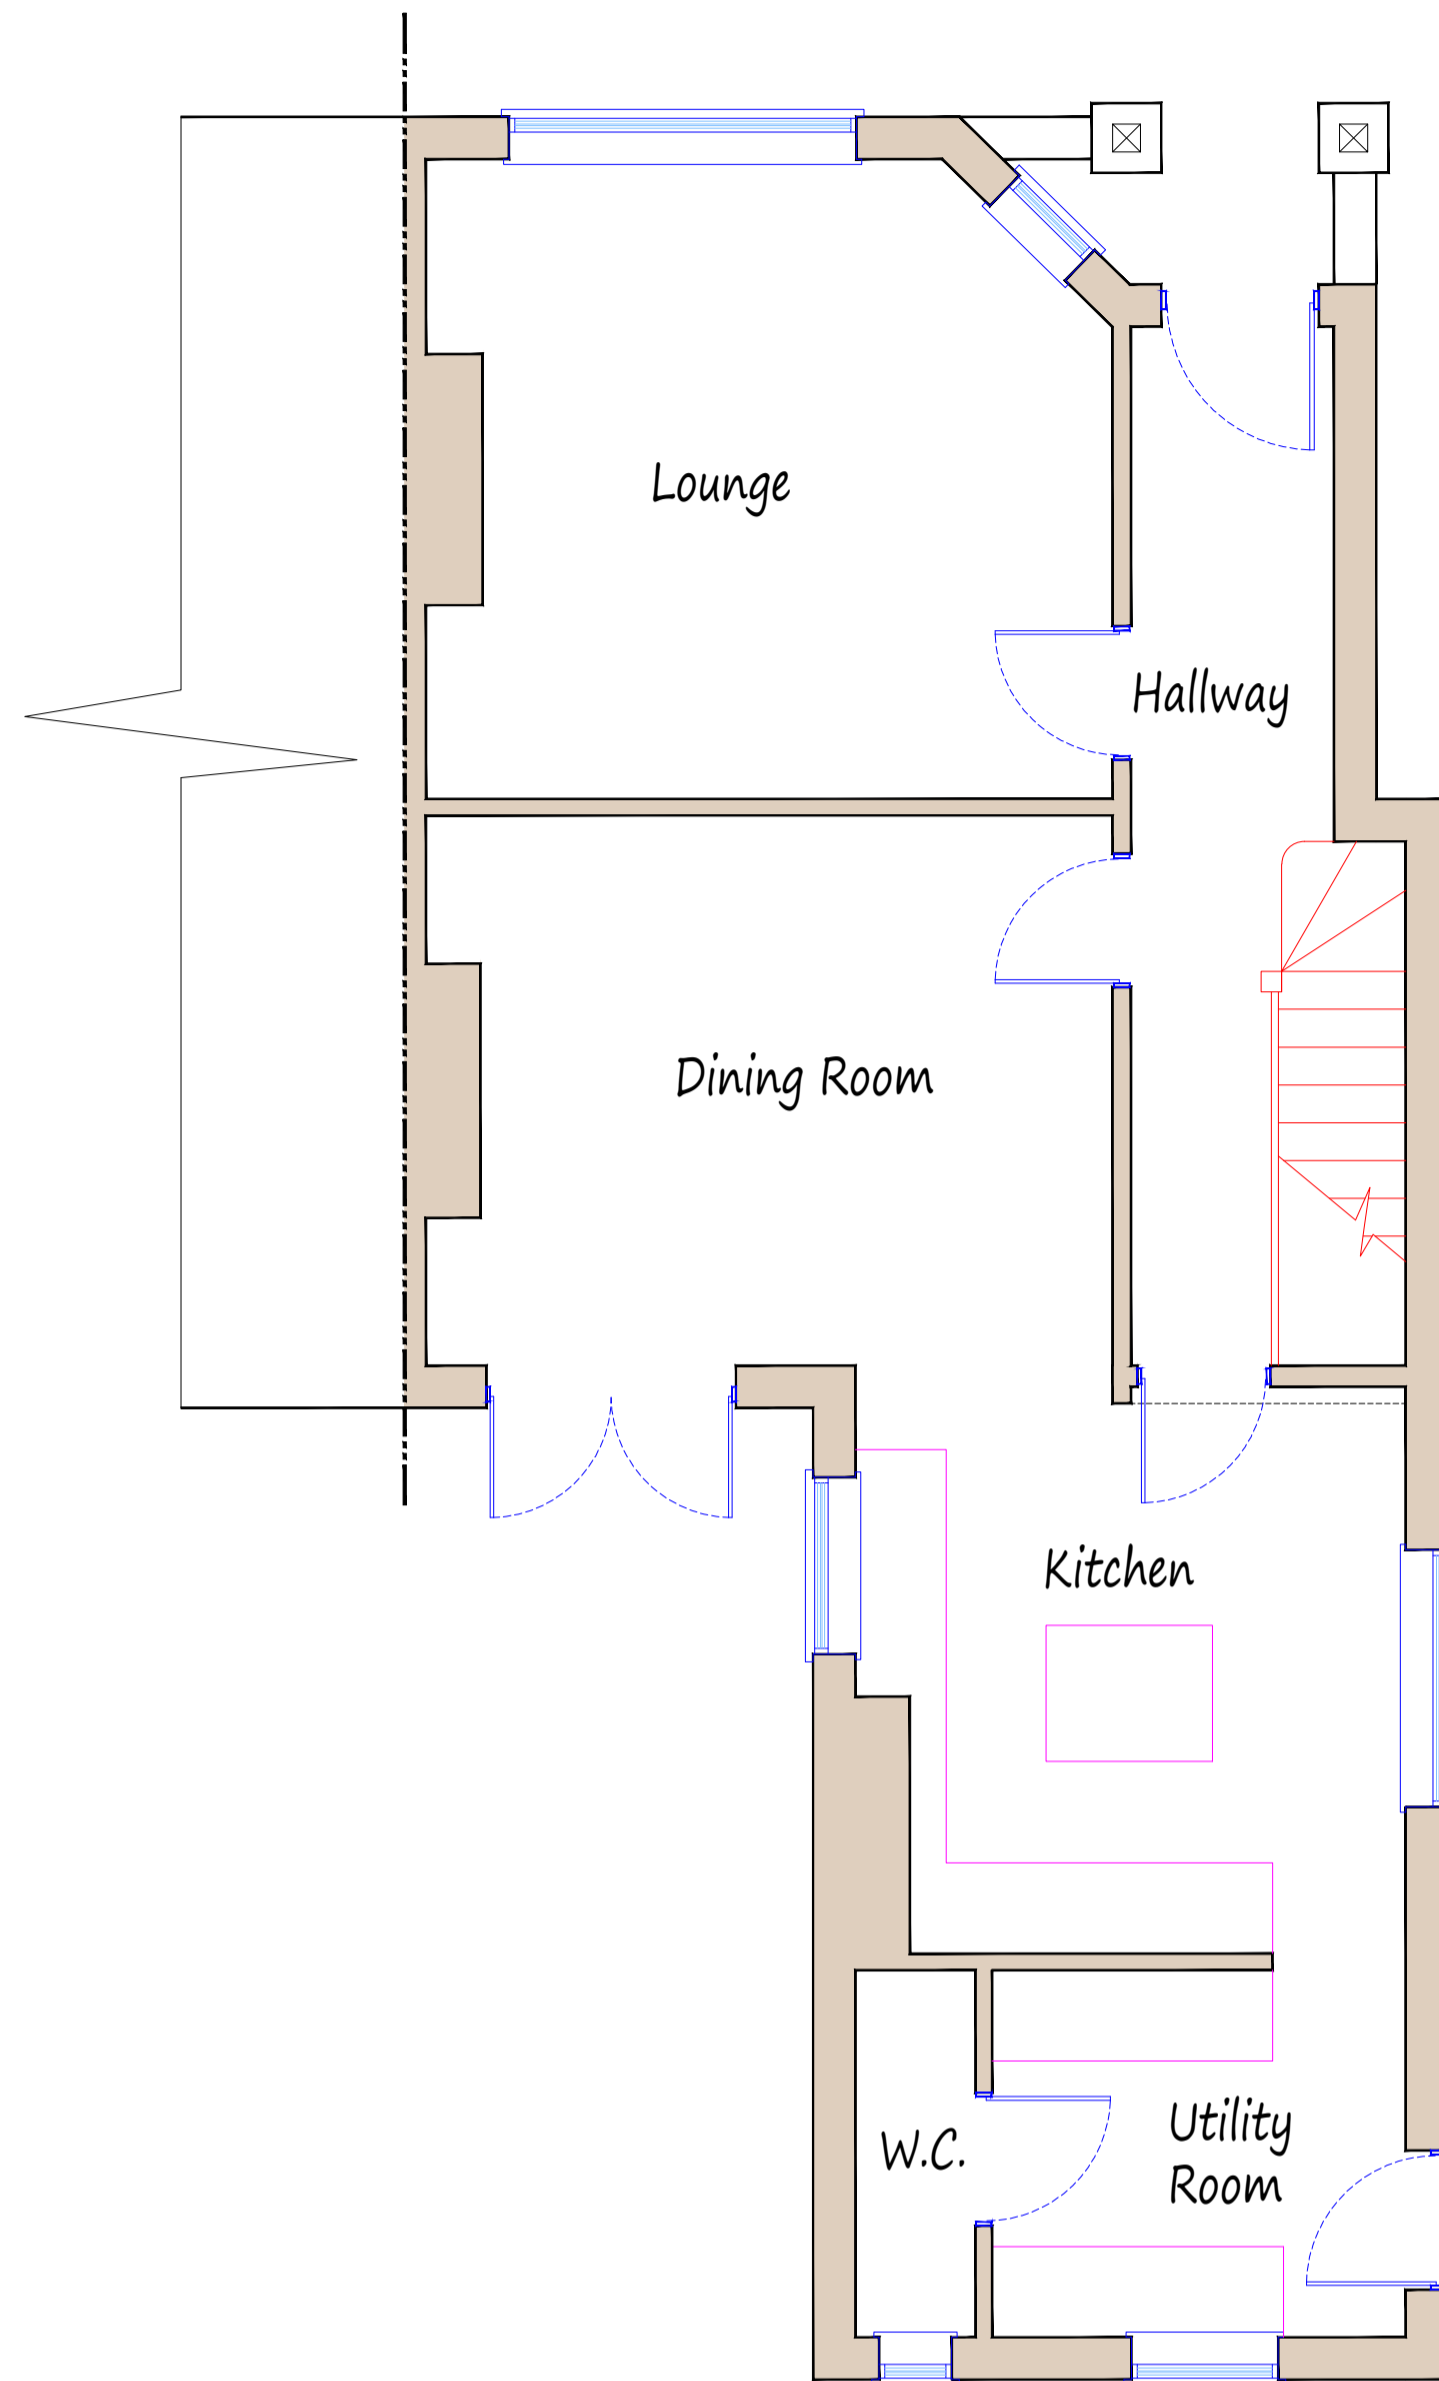

GROUND FLOOR LAYOUT - EXISTING (SCALE 1:50)

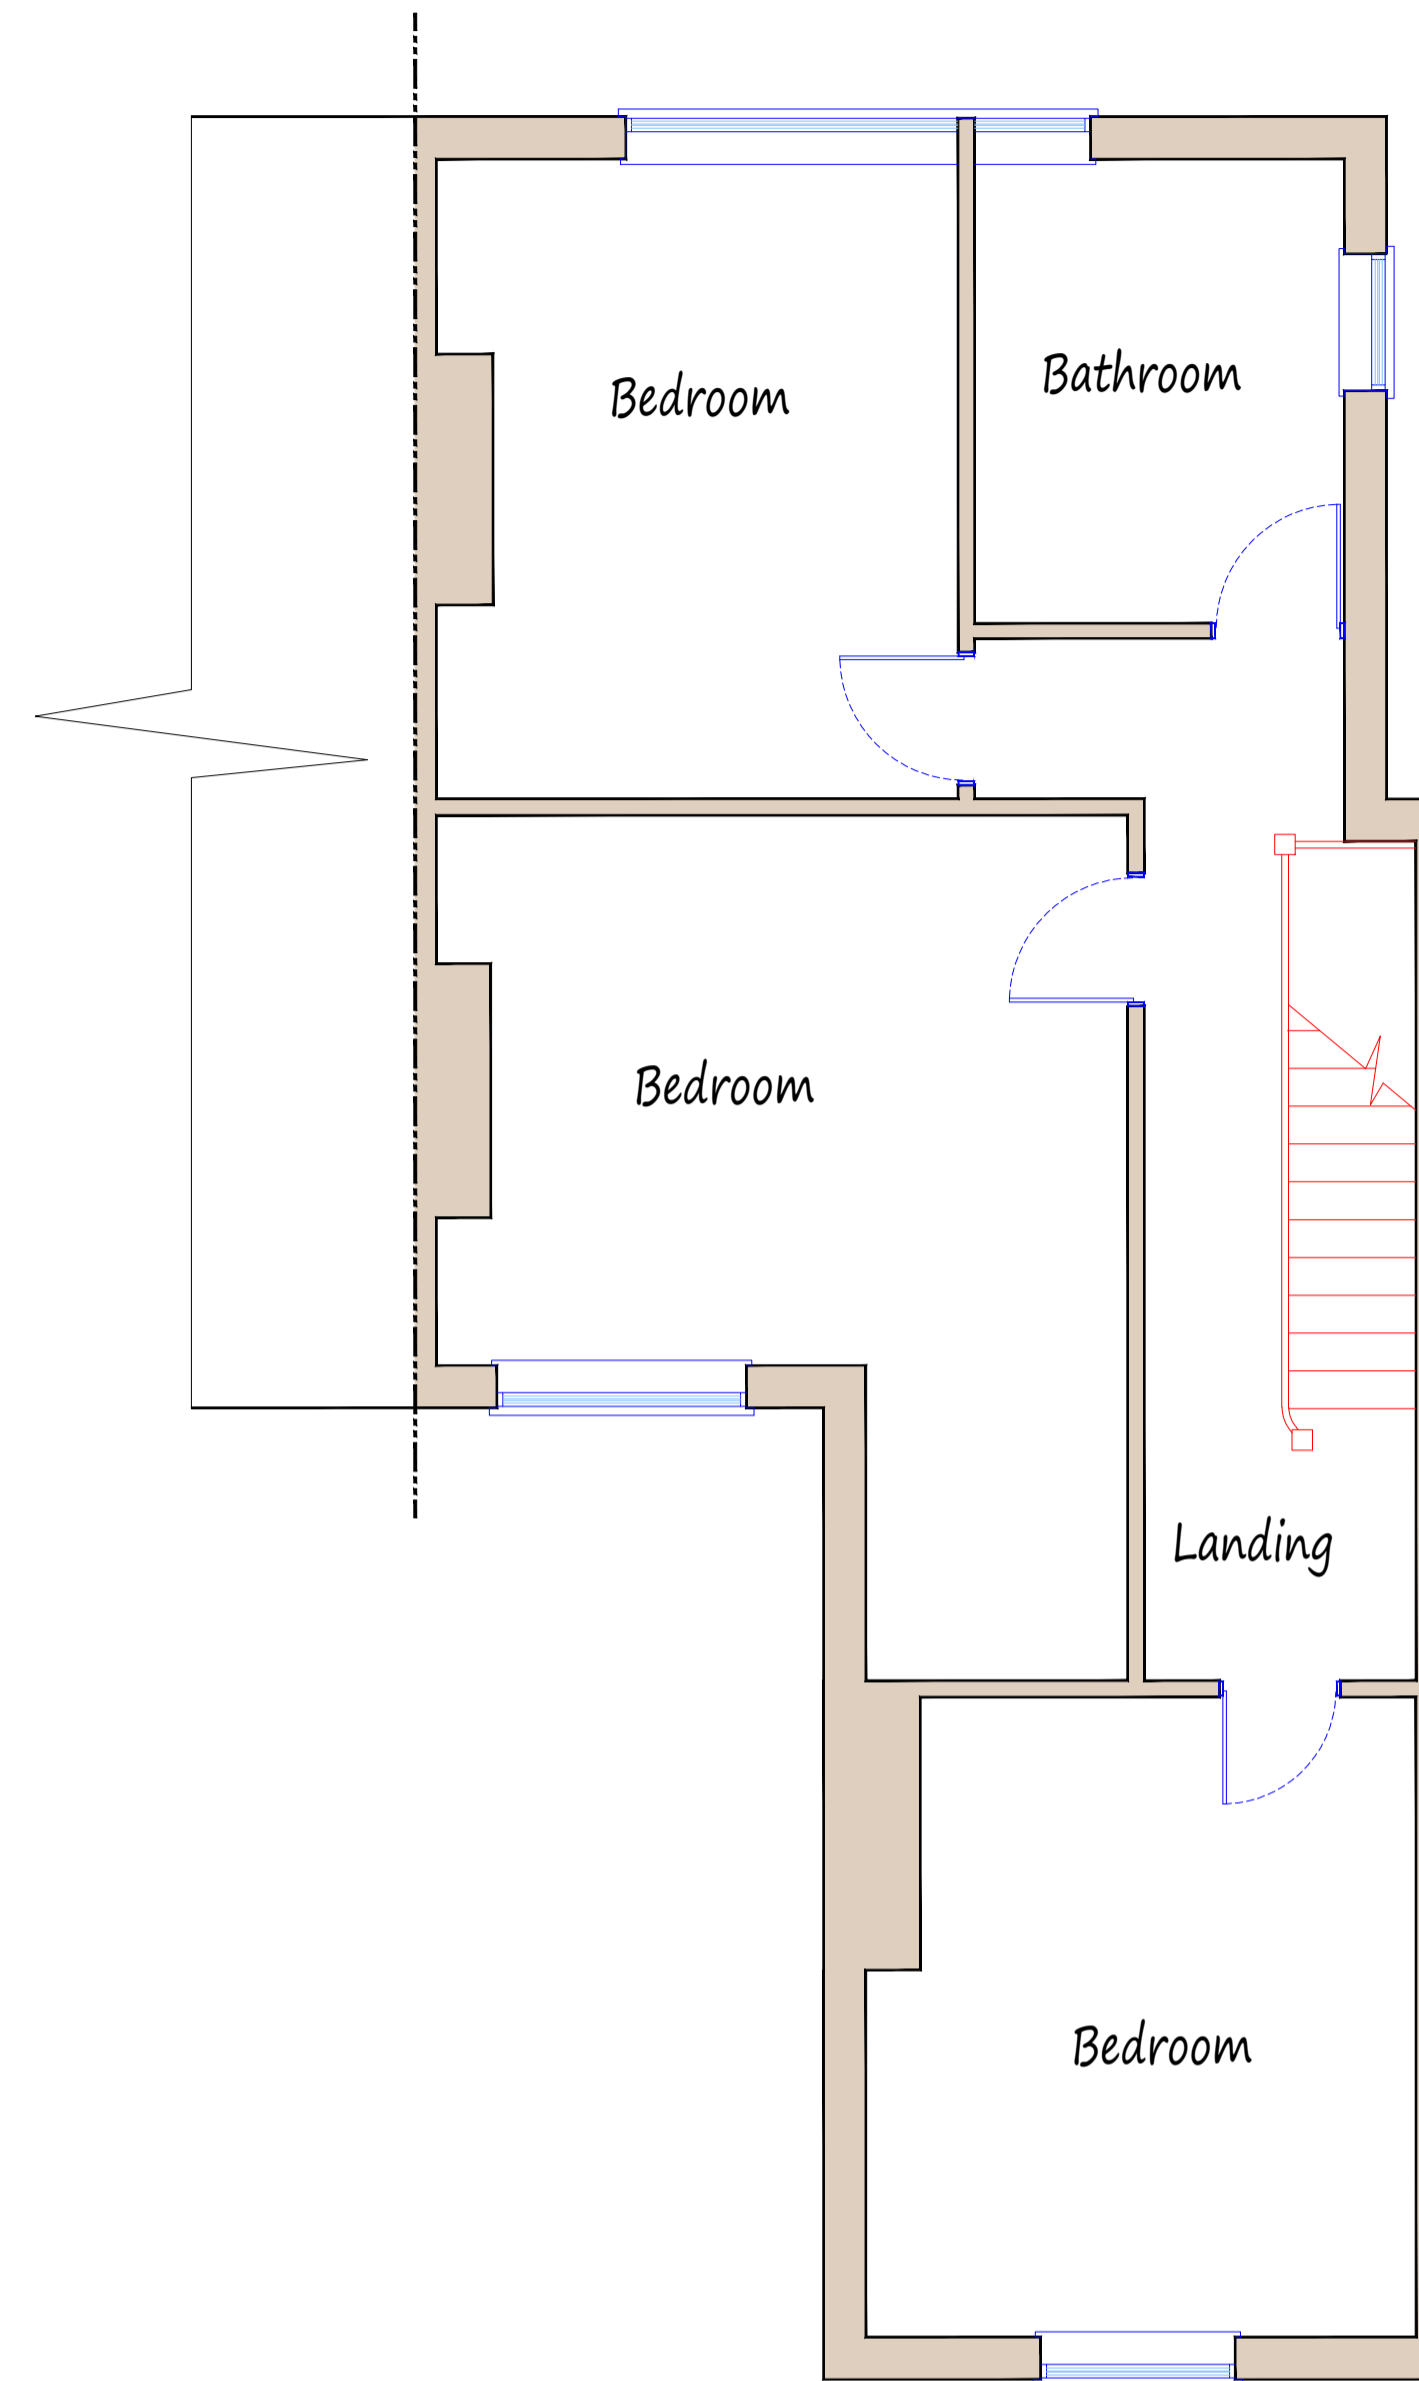

FIRST FLOOR LAYOUT - EXISTING (SCALE 1:50)

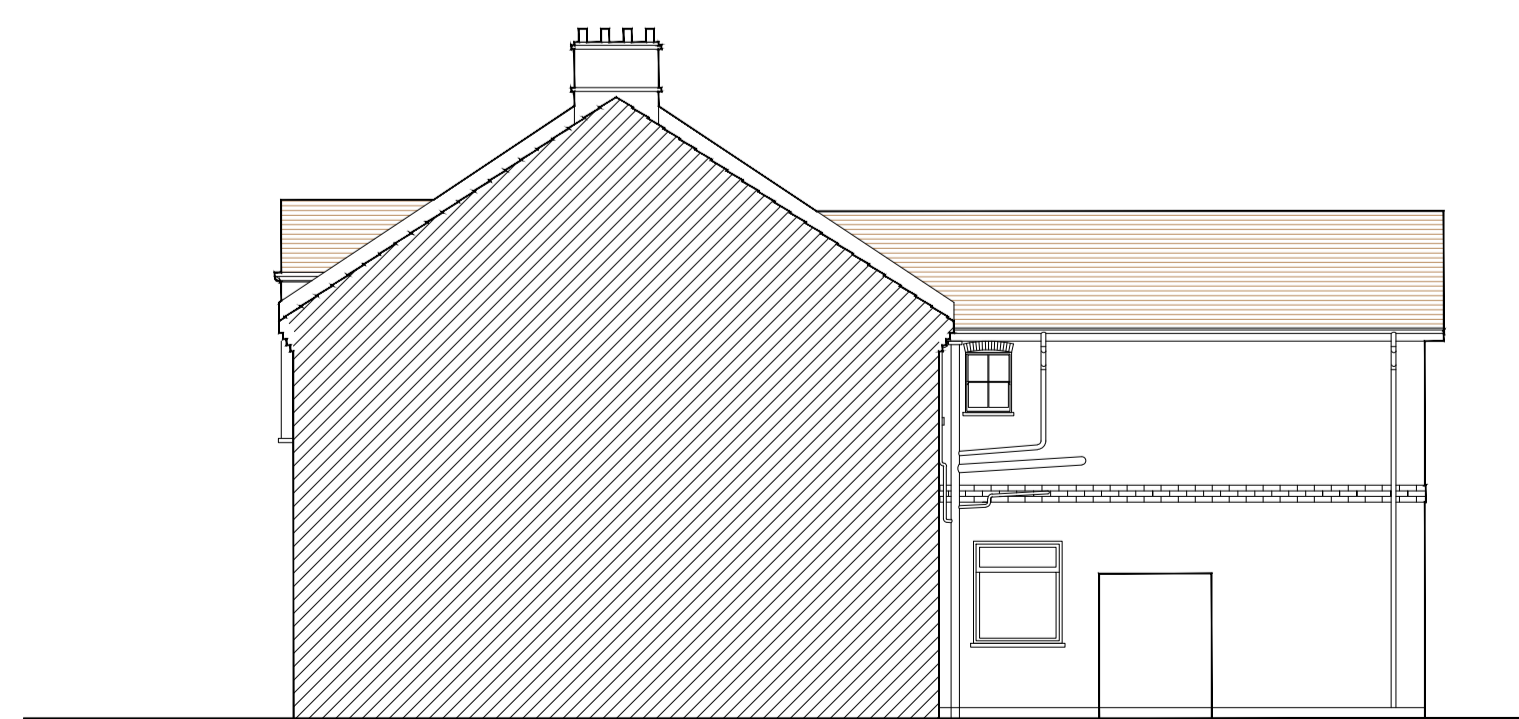

SOUTH / EAST ELEVATION (SCALE 1:100)



NORTH / EAST ELEVATION (SCALE 1:100)



NORTH / WEST ELEVATION (SCALE 1:100)



1:1 SIZE OF THIS SCALE BAR - 100mm CHECK - THIS DRAWING MAY HAVE BEEN REDUCED/ENLARGED

GENERAL NOTES & LEGEND:



LOCATION PLAN (SCALE 1:1250)

Details

REV	DATE	DRN	CHANGE CONTROL	CHKD	DATE

Details

REV	DATE	DRN	CHANGE CONTROL	CHKD	DATE

Details


REV	DATE	DRN	CHANGE CONTROL	CHKD	DATE

Details

Drawing Status

**PROPOSED**

THIS DRAWING IS FOR PLANNING AND BUILDING REGULATION APPROVAL ONLY. THE CONTRACTOR IS TO VISIT THE PROPERTY AND ACQUAINT HIMSELF WITH THE SCOPE AND NATURE OF ALL WORKS

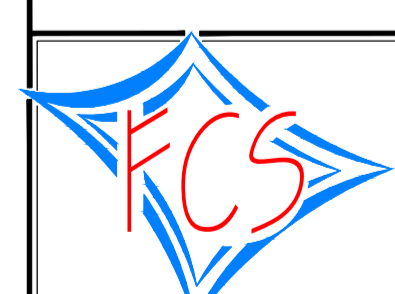

**Framers Cad Services**  
4 Hayward Close,  
Deal, Kent.  
CT14 9PJ  
Tel: +44(0)7967 380226  
E-Mail: Framerscadservices@gmail.com

Title  
**PROPOSED SINGLE STORY EXTENSION TO No 30 GRANGE ROAD, DEAL, KENT CT14 9TT FOR MR & MRS PILDITCH**

Country ID	44	UK Site Identification Code	DEAL
Drawn	TOB	Date	01/02/21
Checked		Date	
Approved		Date	
		Scale	SEE DRG
		Mapping Title	N/A
		Cross Ref	N/A

Drawing No  
**FCS-2020-023-001** Revision  
**00**