


1:1 SIZE OF THIS SCALE BAR - 100mm  
CHECK - THIS DRAWING MAY HAVE BEEN REDUCED/ENLARGED


GENERAL NOTES & LEGEND:




LOCATION PLAN  
(SCALE 1:1250)

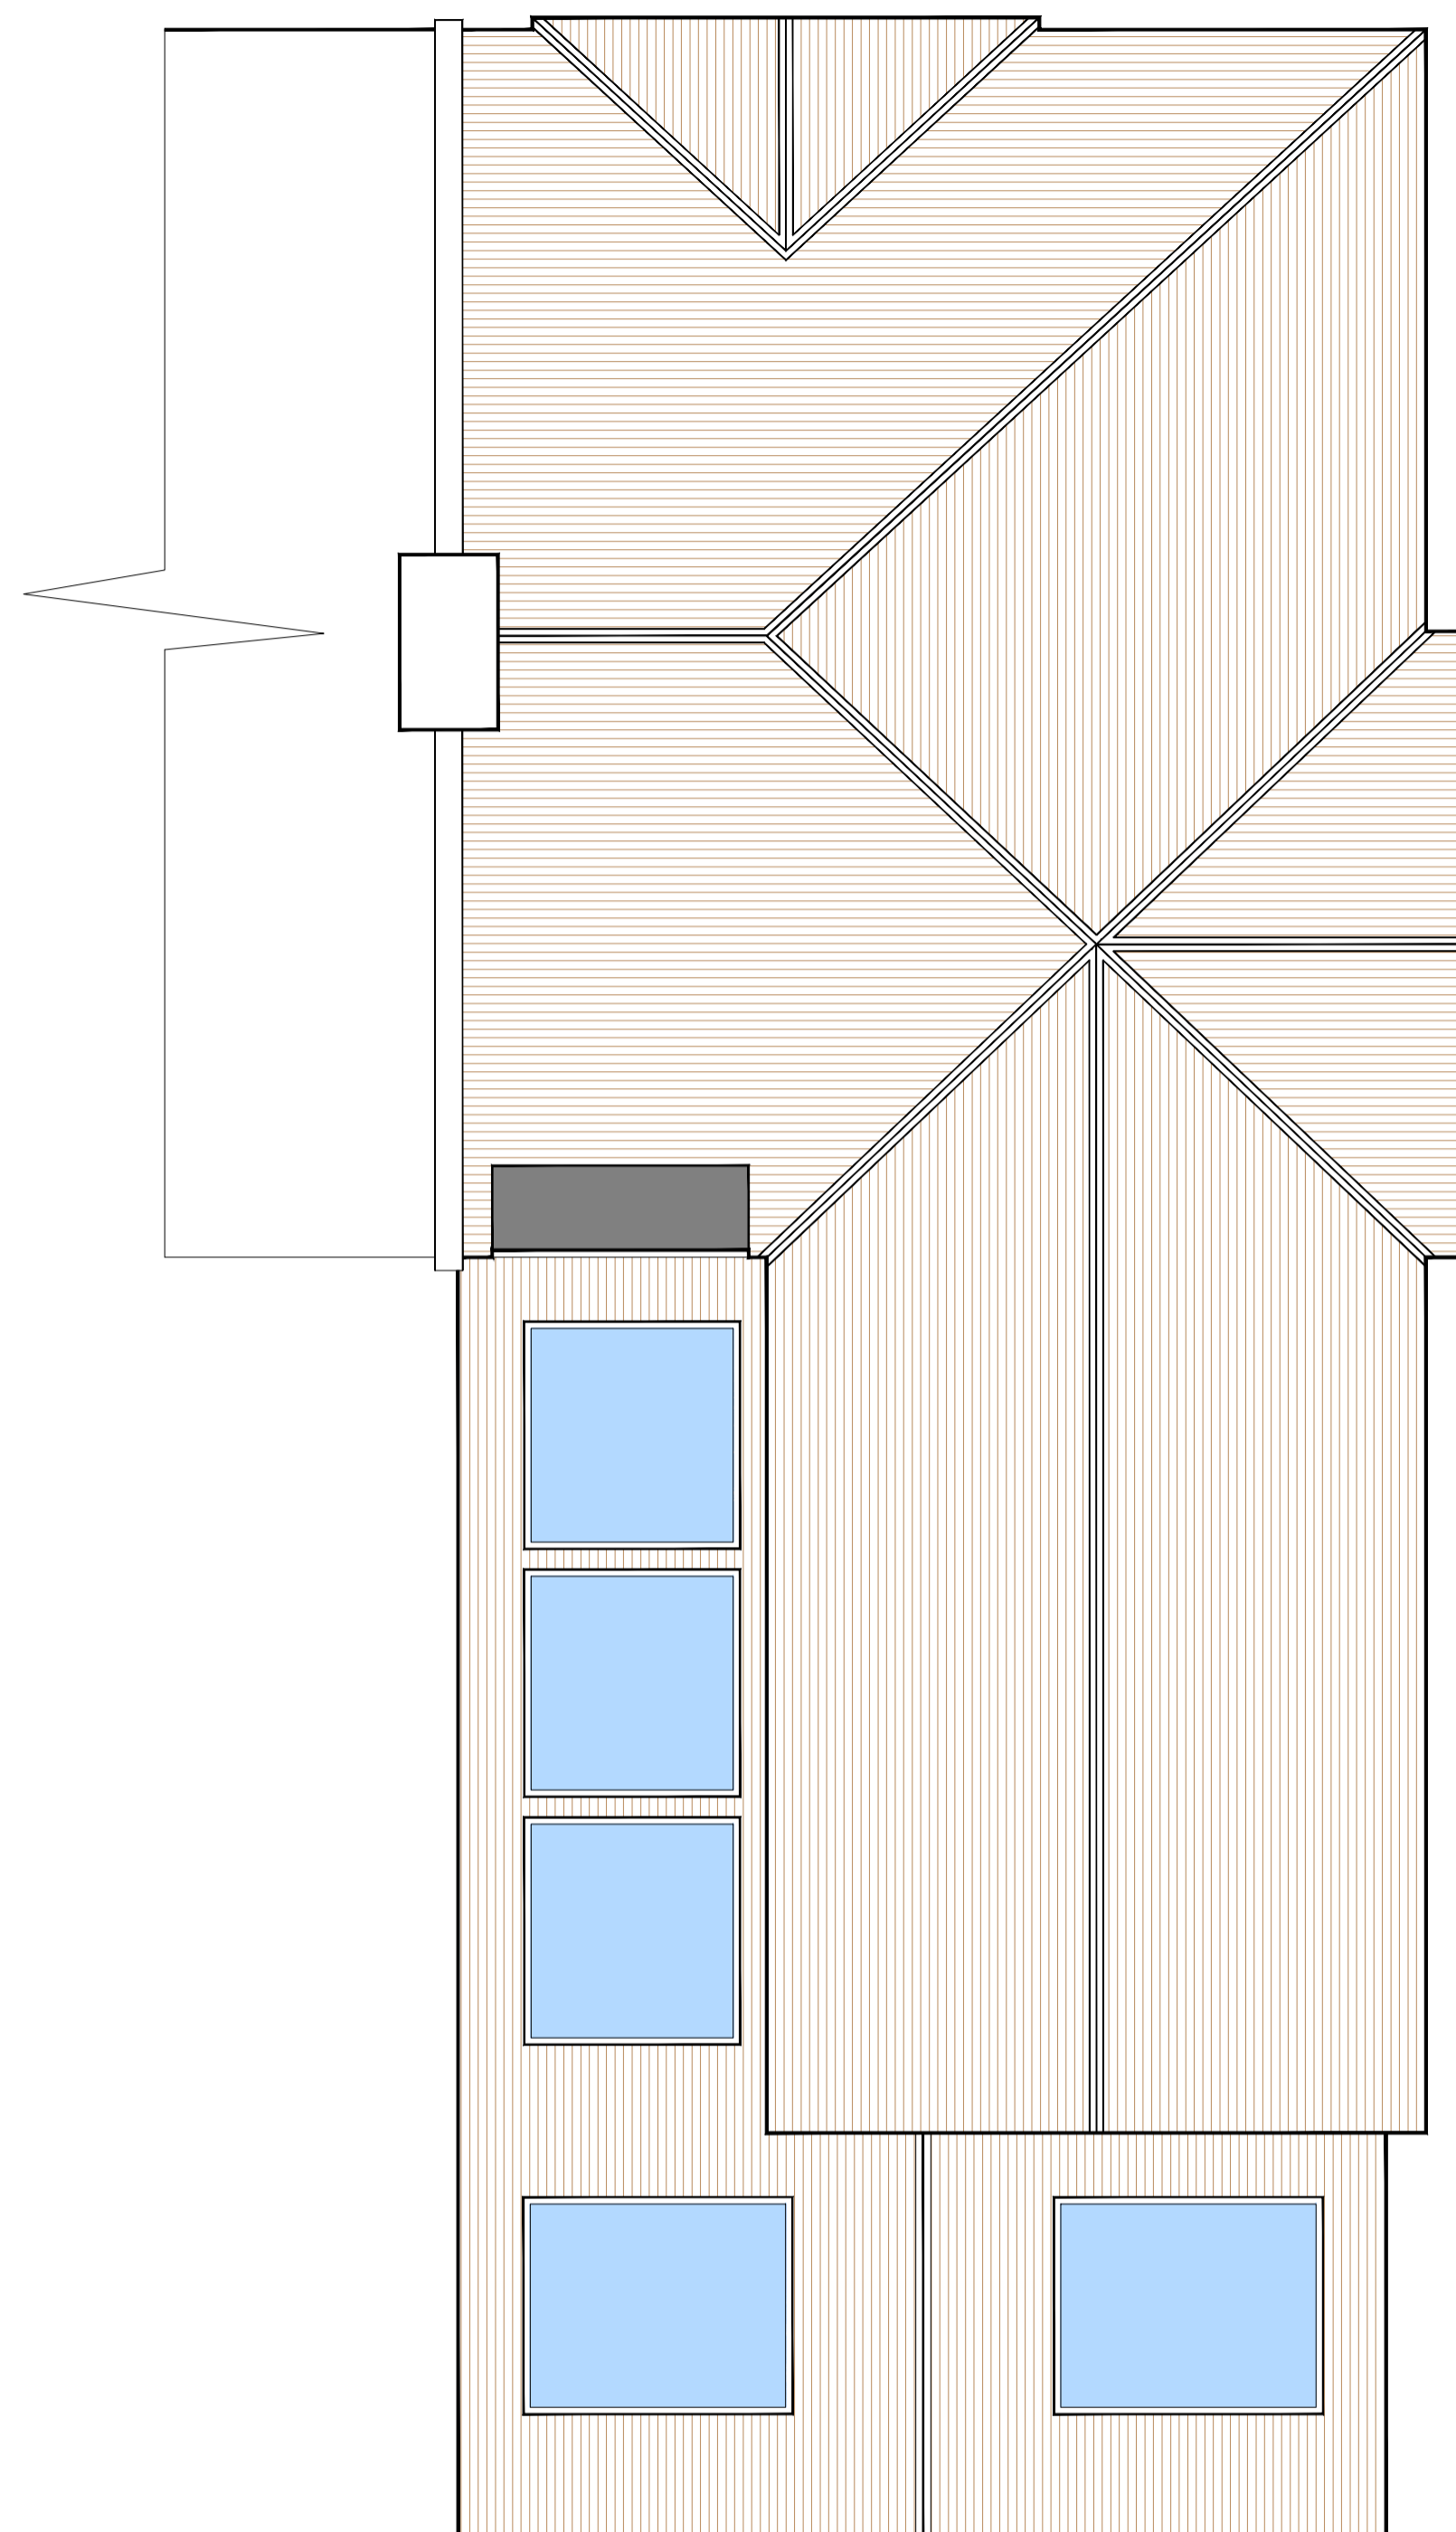

ROOF LAYOUT - PROPOSED  
(SCALE 1:50)

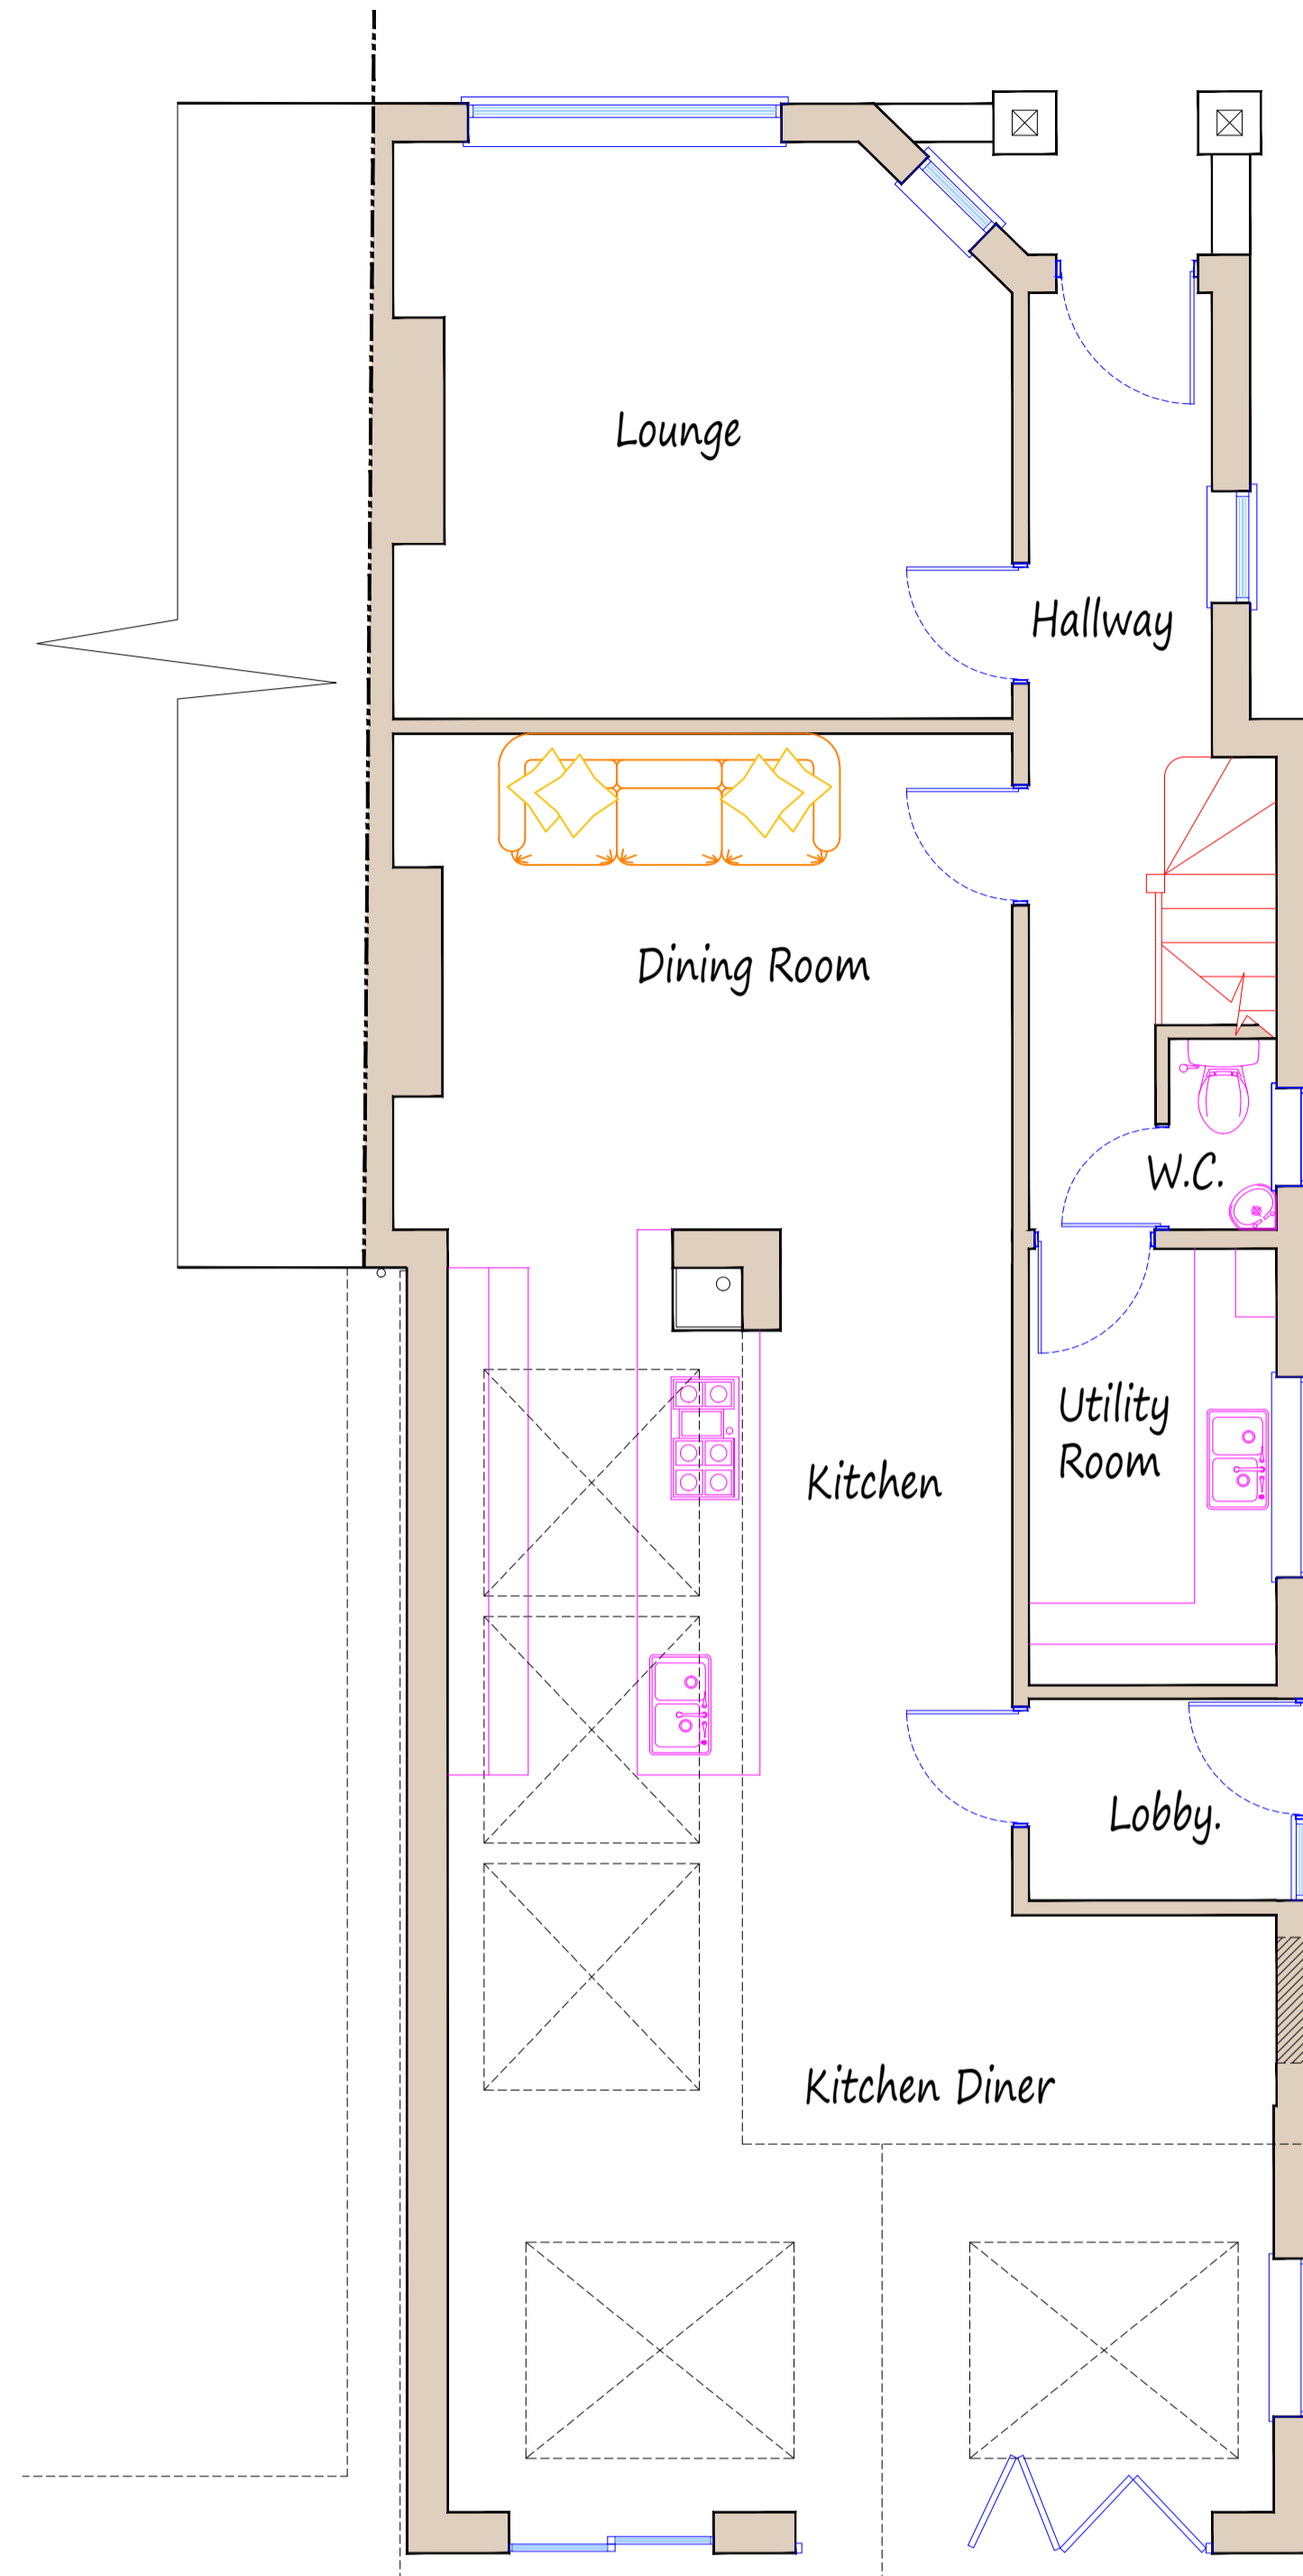

GROUND FLOOR LAYOUT - PROPOSED  
(SCALE 1:50)

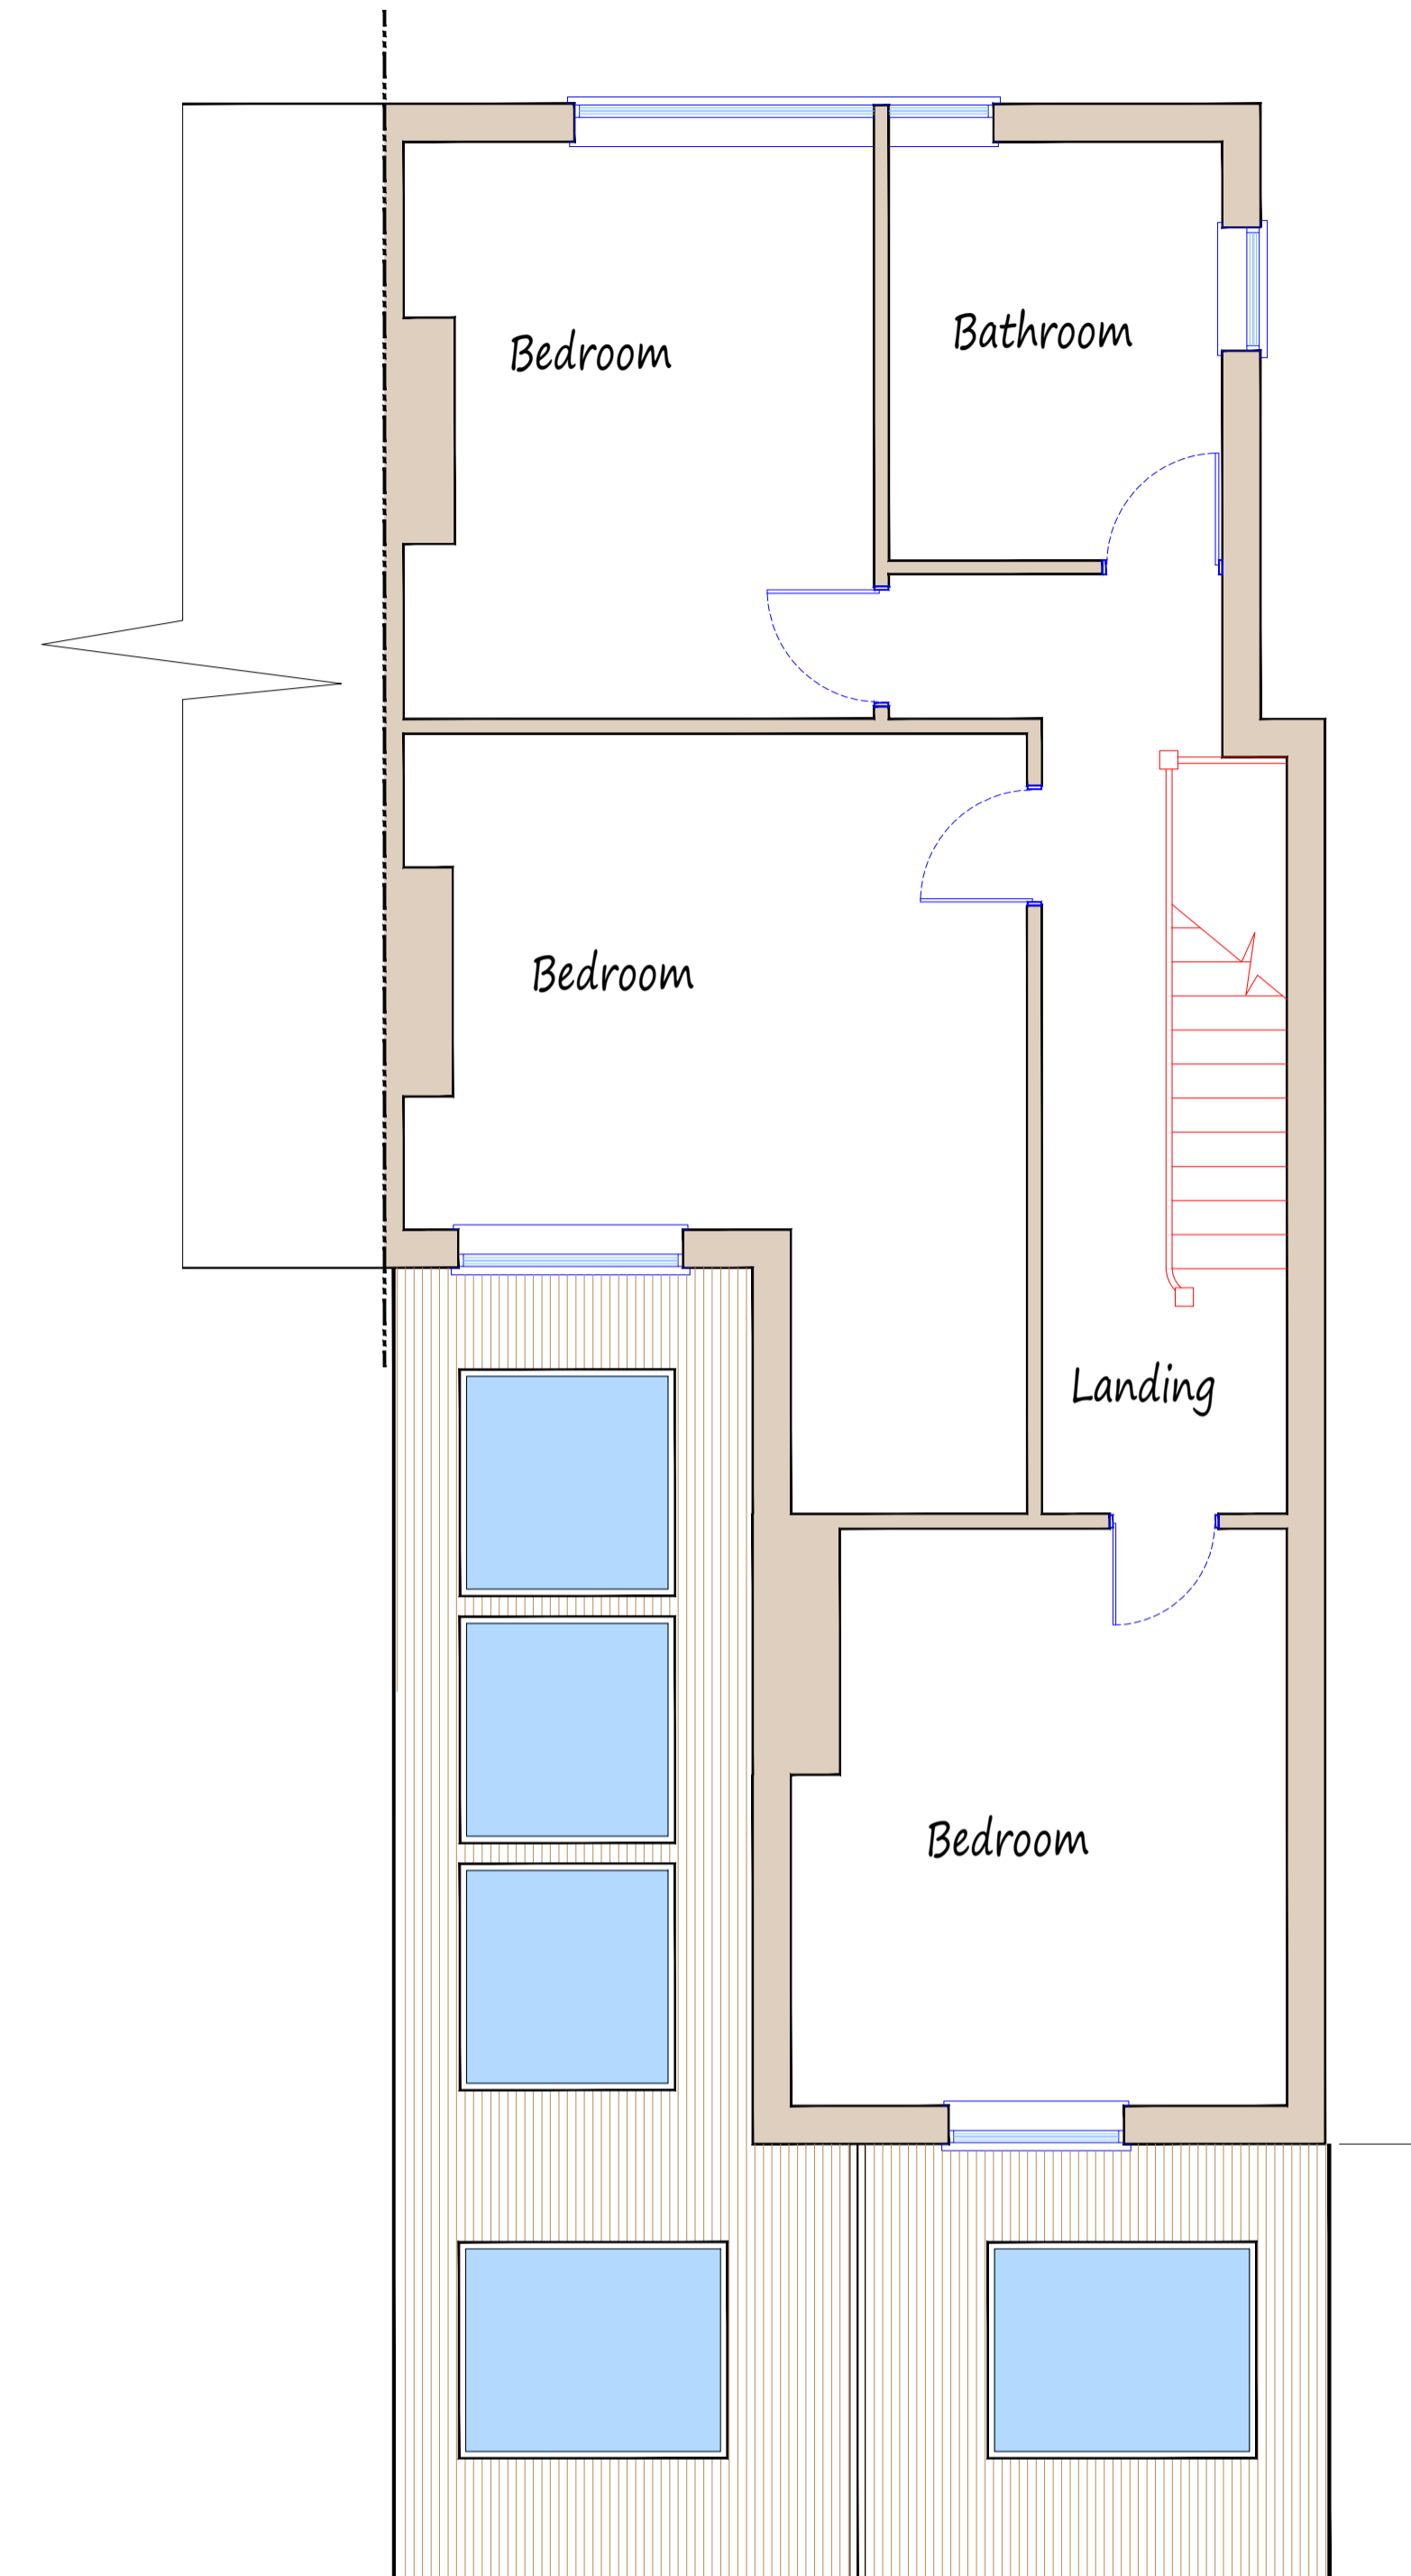

FIRST FLOOR LAYOUT - PROPOSED  
(SCALE 1:50)

REV	DATE	DRN	CHANGE CONTROL	CHKD	DATE
02	19/02/21	TOB	GENERAL UPDATE		
01	16/02/21	TOB	GENERAL UPDATE	TOB	16/02/21

Drawing Status  
**PROPOSED**


**THIS DRAWING IS FOR PLANNING AND BUILDING REGULATION APPROVAL ONLY. THE CONTRACTOR IS TO VISIT THE PROPERTY AND ACQUAINT HIMSELF WITH THE SCOPE AND NATURE OF ALL WORKS**

**FCS** Framers Cad Services  
4 Hayward Close,  
Deal, Kent,  
CT14 9PJ  
Tel: +44(0)7967 380226  
E-Mail: Framerscadservices@gmail.com

Title  
**PROPOSED SINGLE STORY EXTENSION TO No 30 GRANGE ROAD, DEAL, KENT CT14 9TS FOR MR & MRS PILDITCH**

Country ID	44	UK Site Identification Code	DEAL
Drawn	TOB	Date	01/02/21
Checked		Date	
Approved		Date	
Scale	SEE DRG	Mapping Title	N/A
Cross Ref	N/A		


Drawing No  
**FCS-2020-023-002** Revision  
**02**

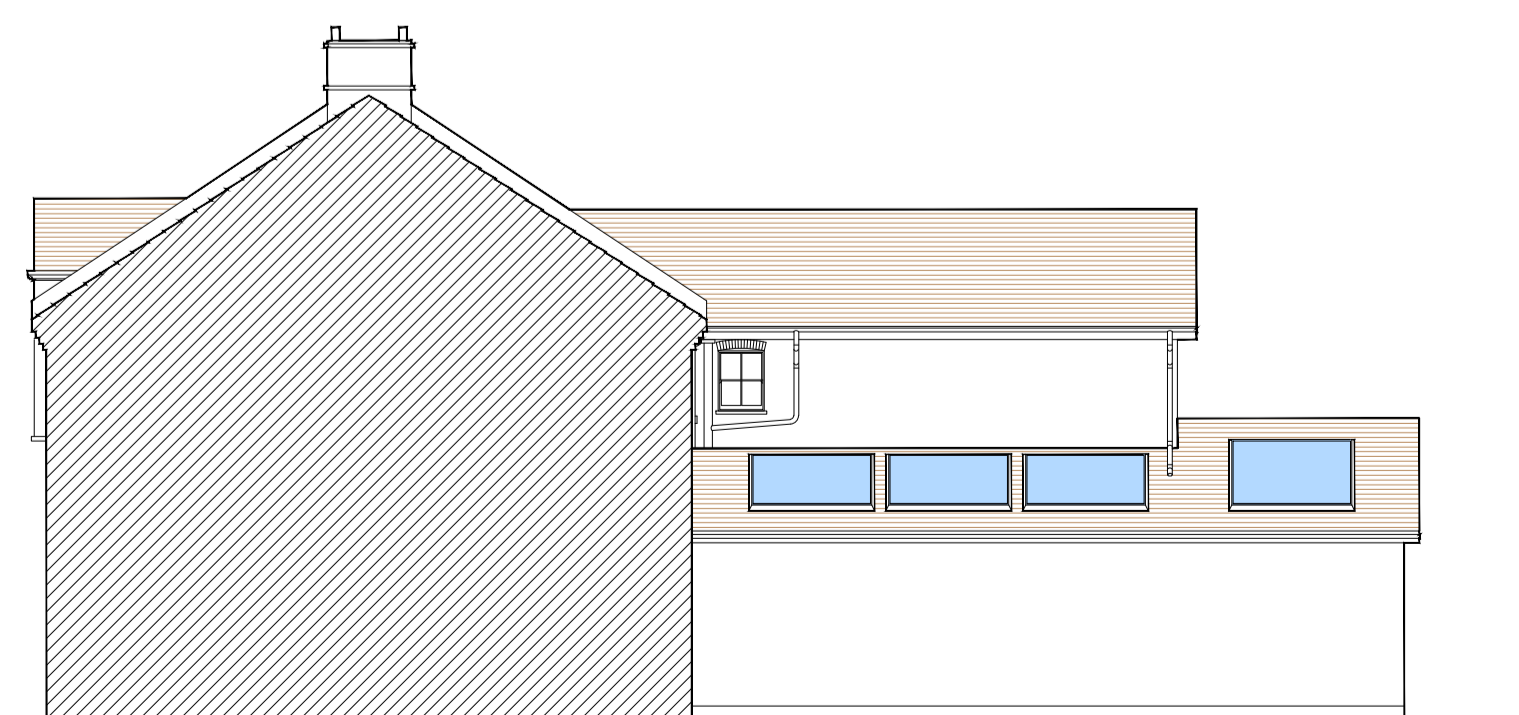

SOUTH / EAST ELEVATION - PROPOSED  
(SCALE 1:100)



NORTH / EAST ELEVATION - PROPOSED  
(SCALE 1:100)

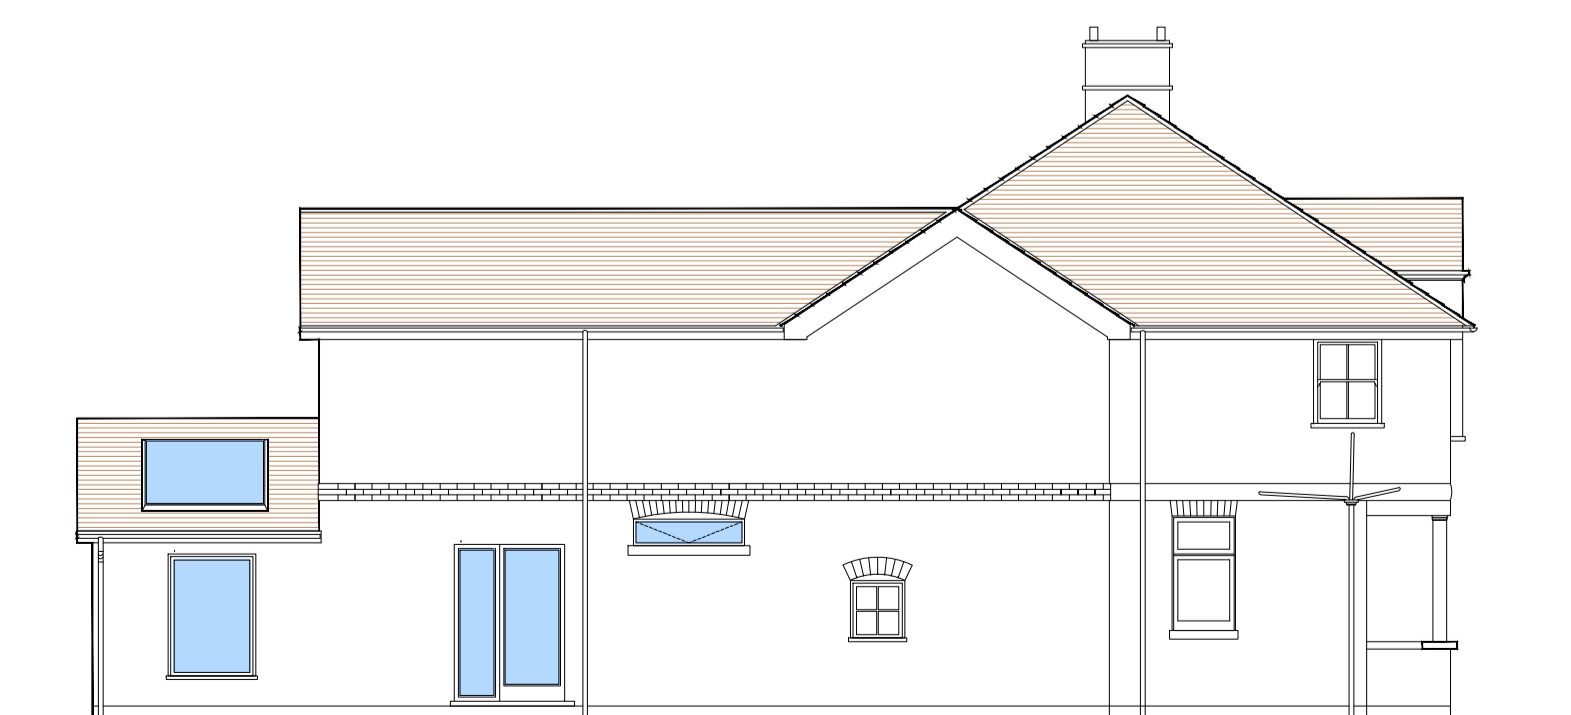

NORTH / WEST ELEVATION - PROPOSED  
(SCALE 1:100)