
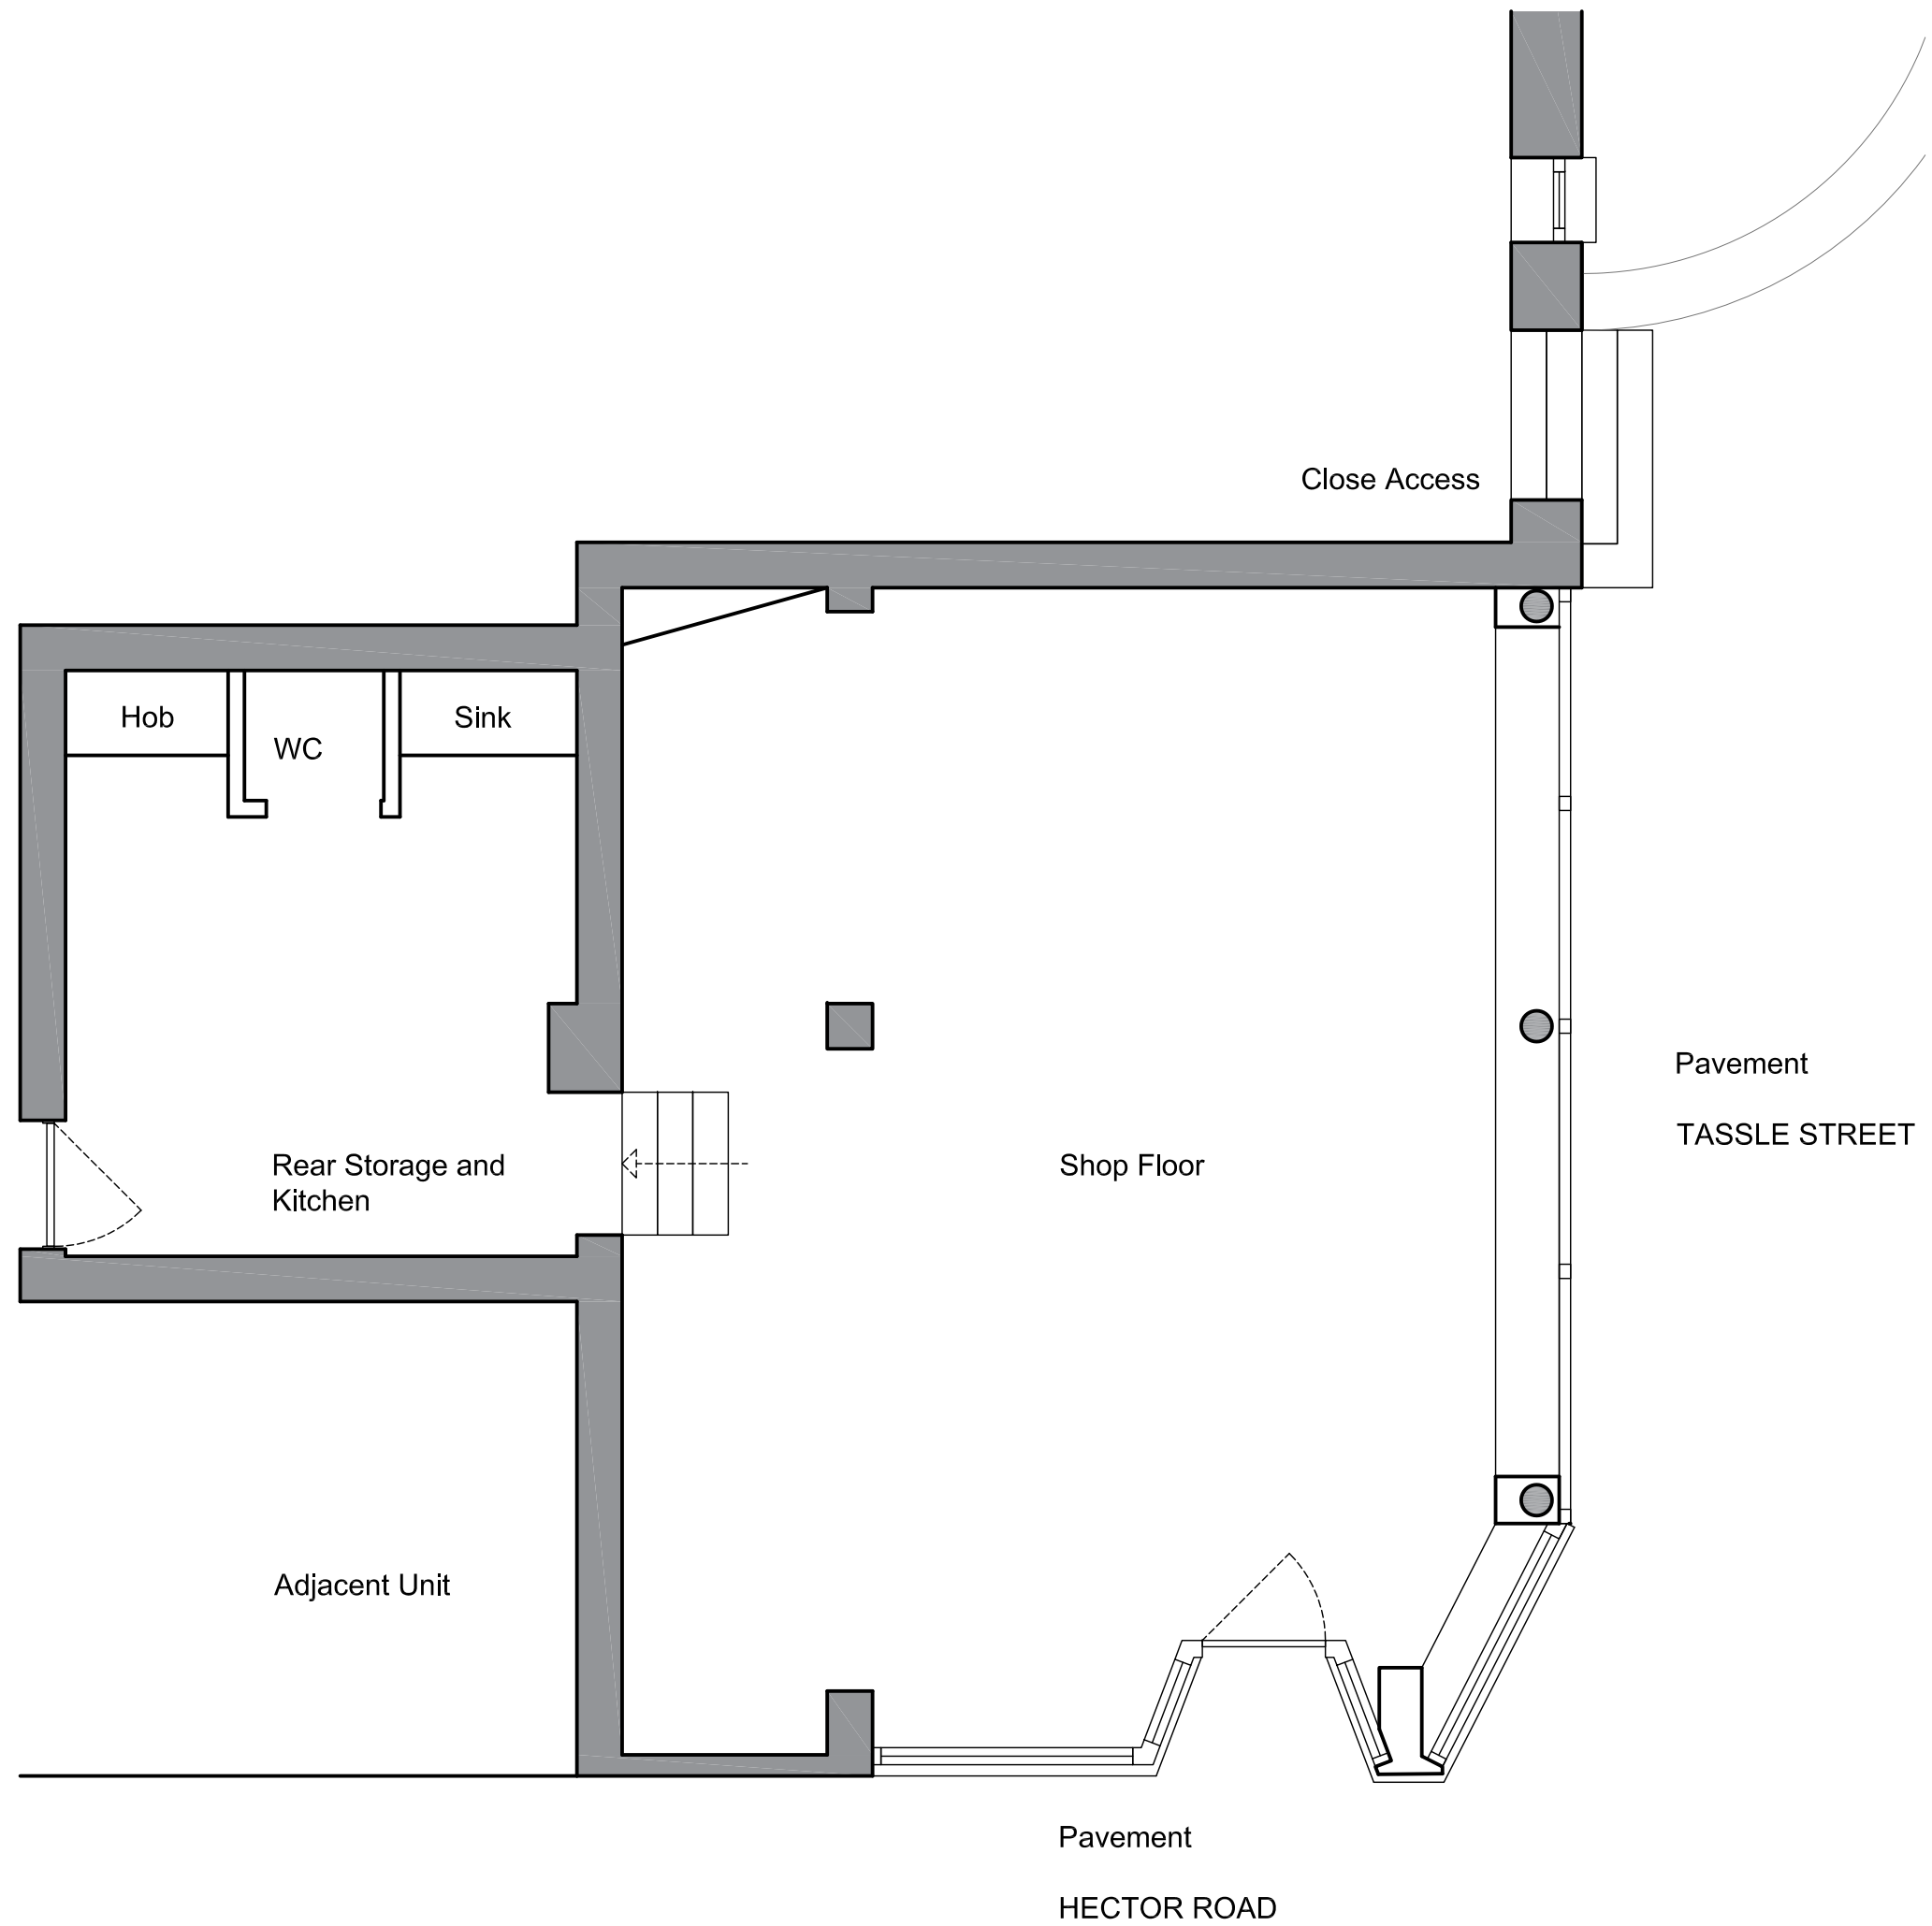


DO NOT SCALE FROM THIS DRAWING.
ALL DIMENSIONS TO BE CHECKED ON SITE.
COPYRIGHT PROTECTED.

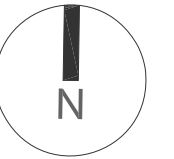

REV	DATE	DESCRIPTION	DRAWN	CHECKED

CLIENT
Sara Capaldi

PROJECT
Proposed New Deli Fit Out
75 Hector Road Glasgow
G41 3QD

DRAWING
Existing
Floor Plan

CONSULTANT No	SCALE	DATE	DRAWN	CHECKED
mAC	1:50	19.11.20	SM	-

PROJECT No	DISCIPLINE	DRAWING No	STATUS	REV
20020	A	P-002	F	-

