


DO NOT SCALE FROM THIS DRAWING.
ALL DIMENSIONS TO BE CHECKED ON SITE.
COPYRIGHT PROTECTED.

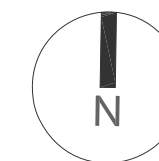


Application Boundary



Location Plan @ 1:1250

Site Plan @ 1:500

Scale 1:500

 

REV	DATE	DESCRIPTION	DRAWN	CHECKED
B				
A				

CLIENT
Sara Capaldi

PROJECT
Proposed New Deli Fit Out
75 Hector Road Glasgow
G41 3QD

DRAWING
Location and Site Plan

CONSULTANT No	SCALE	DATE	DRAWN	CHECKED
mAC	As stated	19.11.20	SM	-
PROJECT No	DISCIPLINE	DRAWING No	STATUS	REV
20020	A	P-001	F	-