



EXISTING GROUND FLOOR

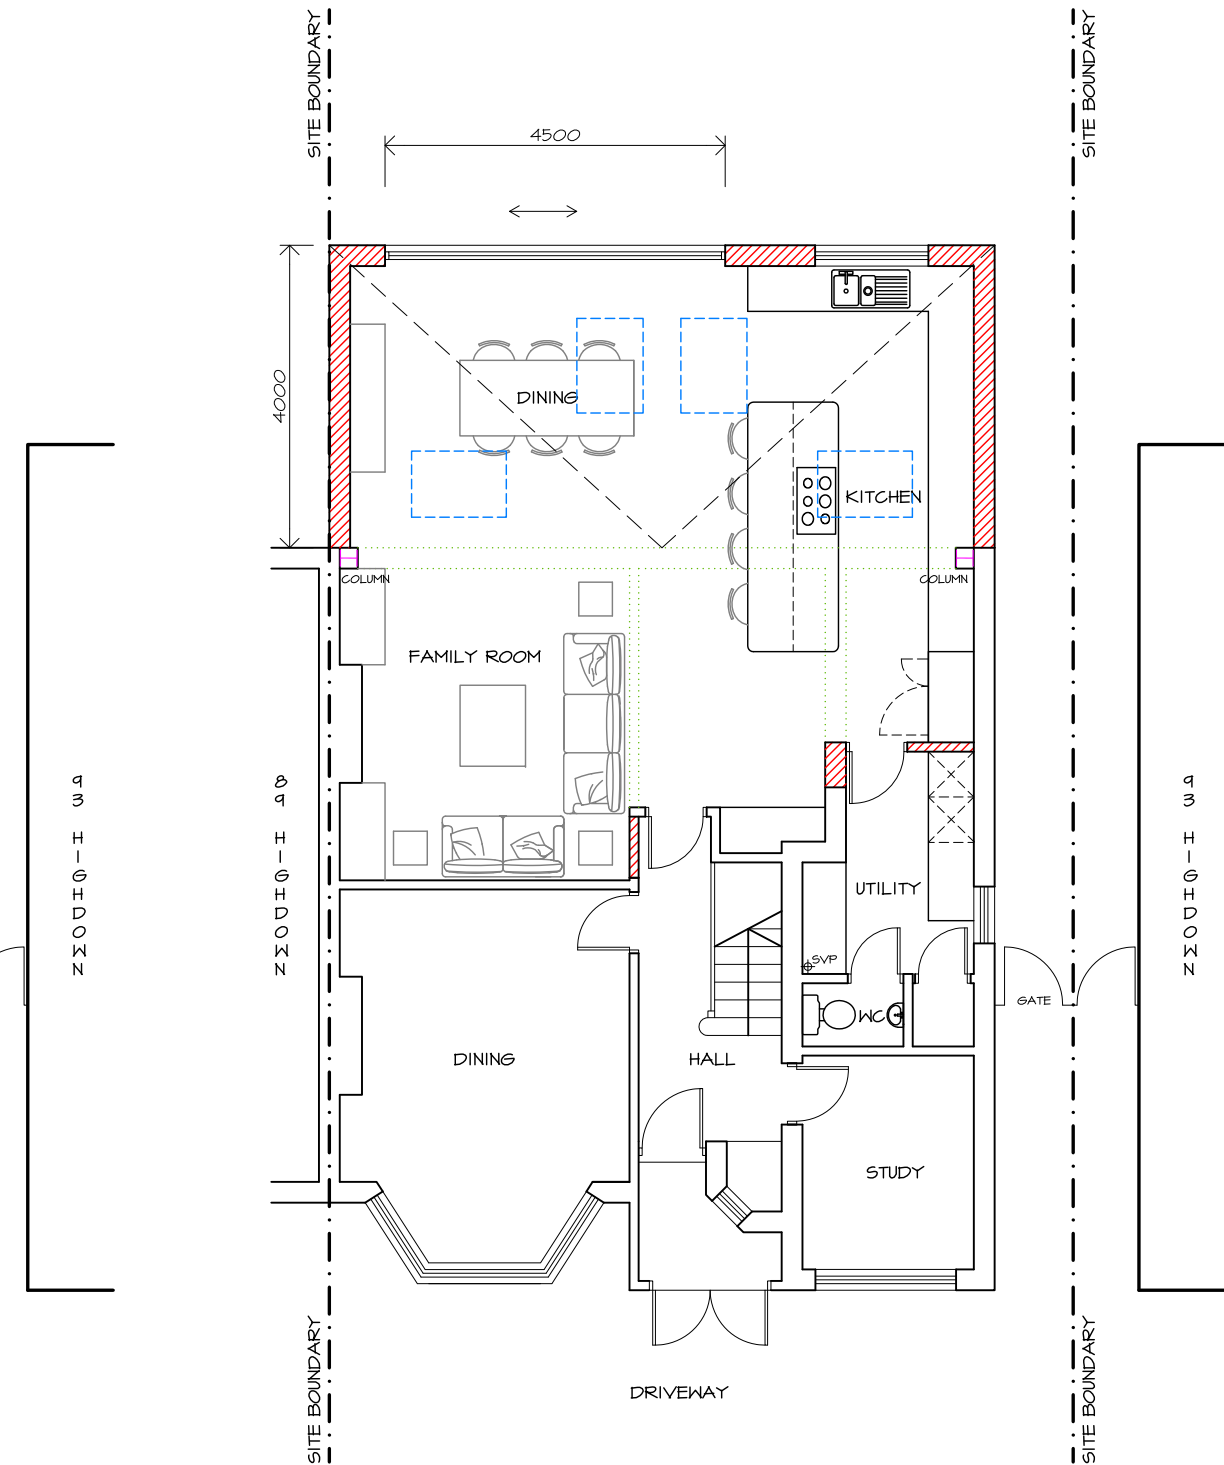

PROPOSED GROUND FLOOR

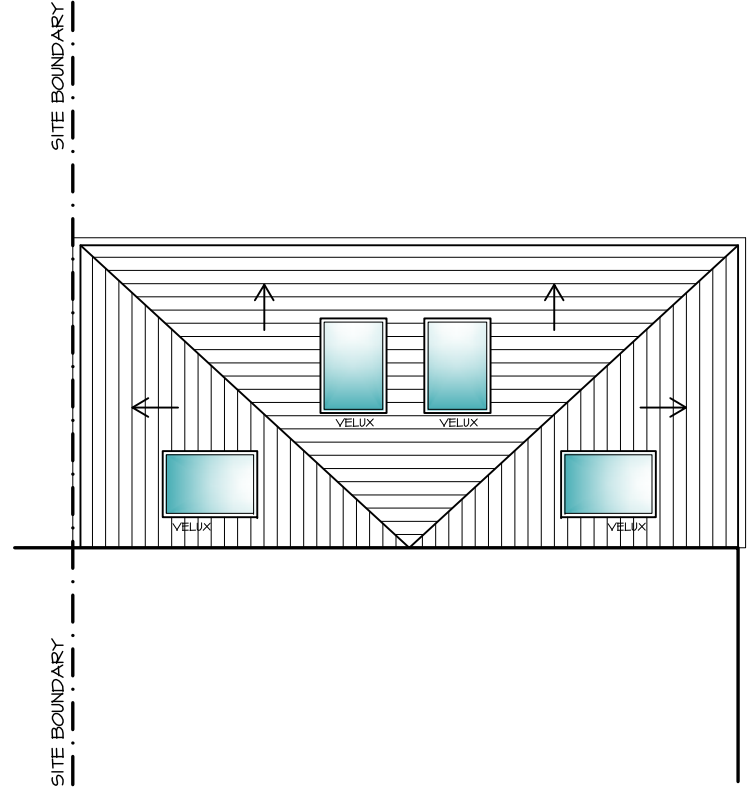

PROPOSED ROOF PLAN

**WALL LEGEND**

- EXISTING WALLS
- ▨ NEW WALLS
- ⋯ EXISTING WALLS TO BE REMOVED

N

SCALE BAR

PHOTOS



MODEL VIEW



**PLANNING APPLICATION**

Project: 91 Highdown Worcester Park KT4 7JD

Title: Existing & Proposed Plans

Scale: 1:100 @ A3  
Date: Feb 2021  
Drawing No: 91H-100

**ARCHITECTURE**  
DESIGN | DETAIL | MANAGE  
www.dparc.co.uk  
t: 07977 576244 e: dino\_perone@hotmail.com