




PROPOSED SIDE ELEVATION

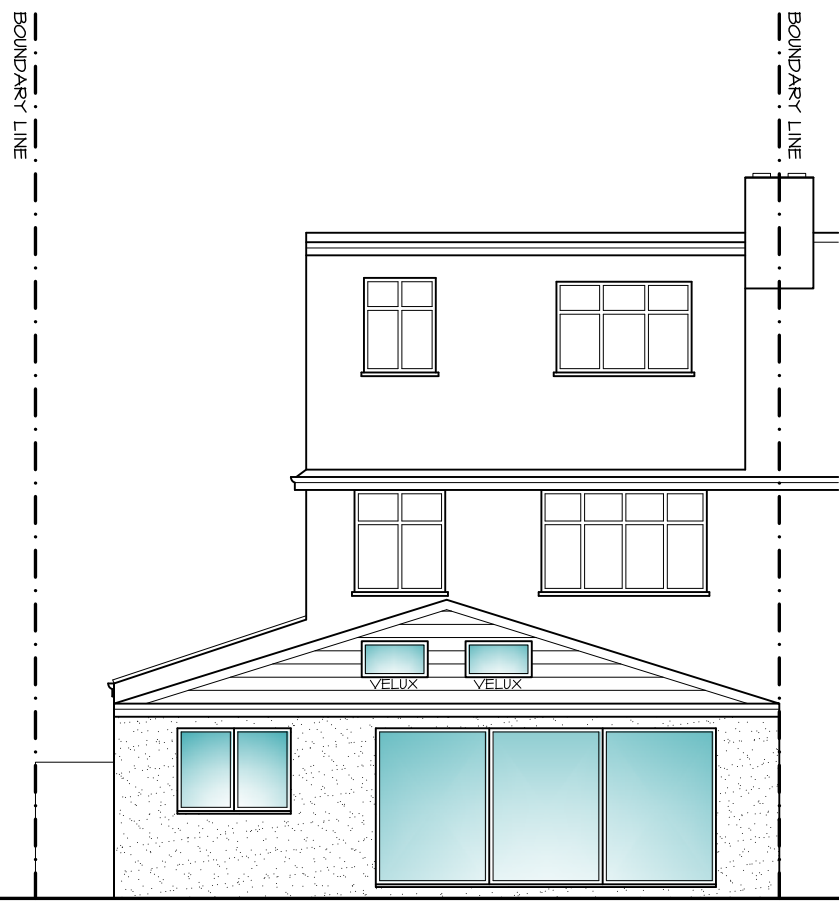

PROPOSED REAR ELEVATION

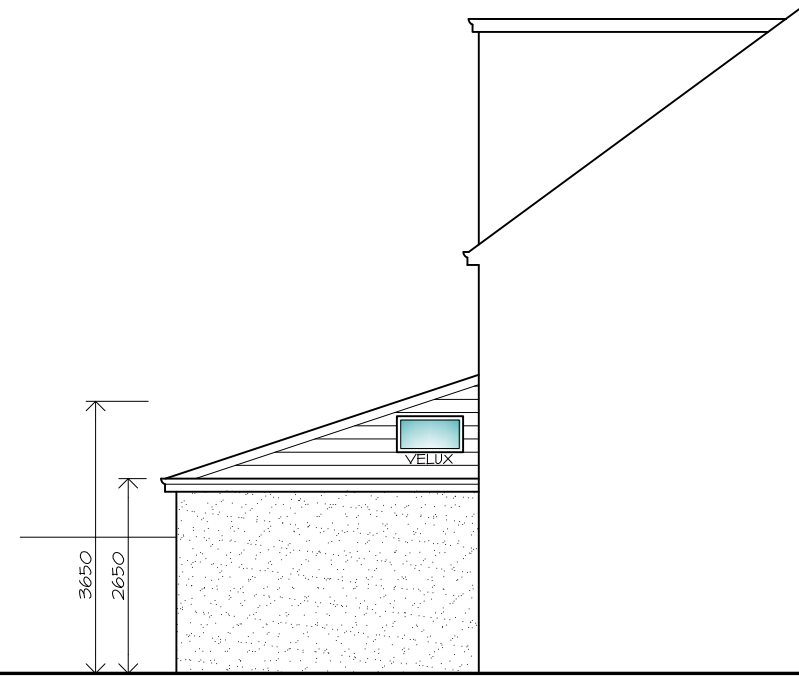


PROPOSED SIDE ELEVATION

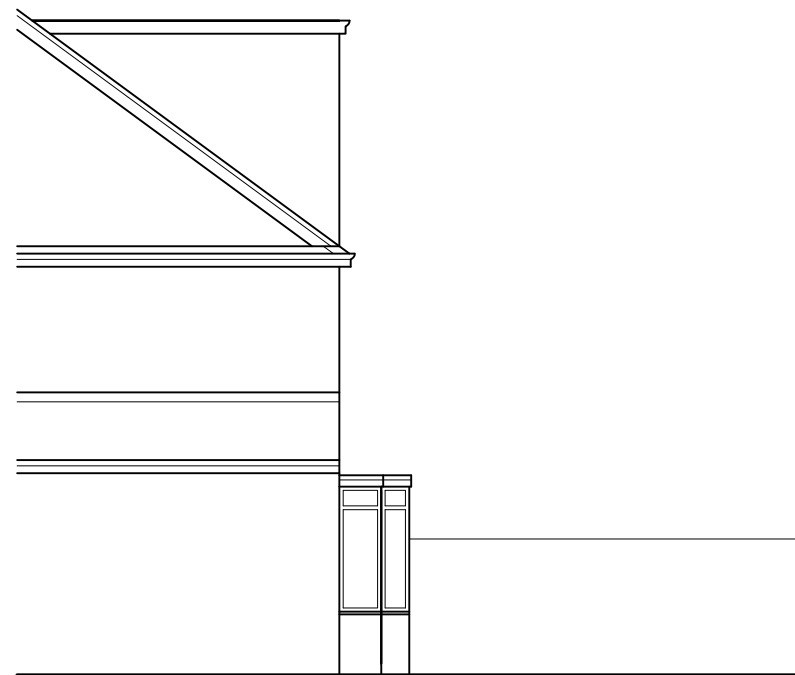


EXISTING SIDE ELEVATION



EXISTING REAR ELEVATION

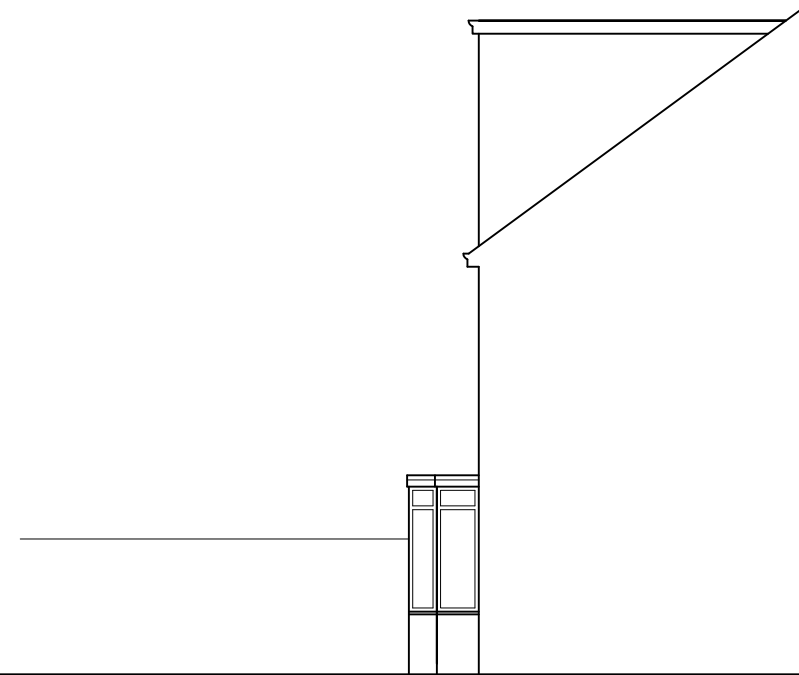

EXISTING SIDE ELEVATION

 

SCALE BAR

PLANNING APPLICATION

Project.

91 Highdown
Worcester Park KT4 7JD

Title.

Existing & Proposed Elevations

Scale: 1:100 @ A3

Date: Feb 2021

Drawing No:

91H-101