



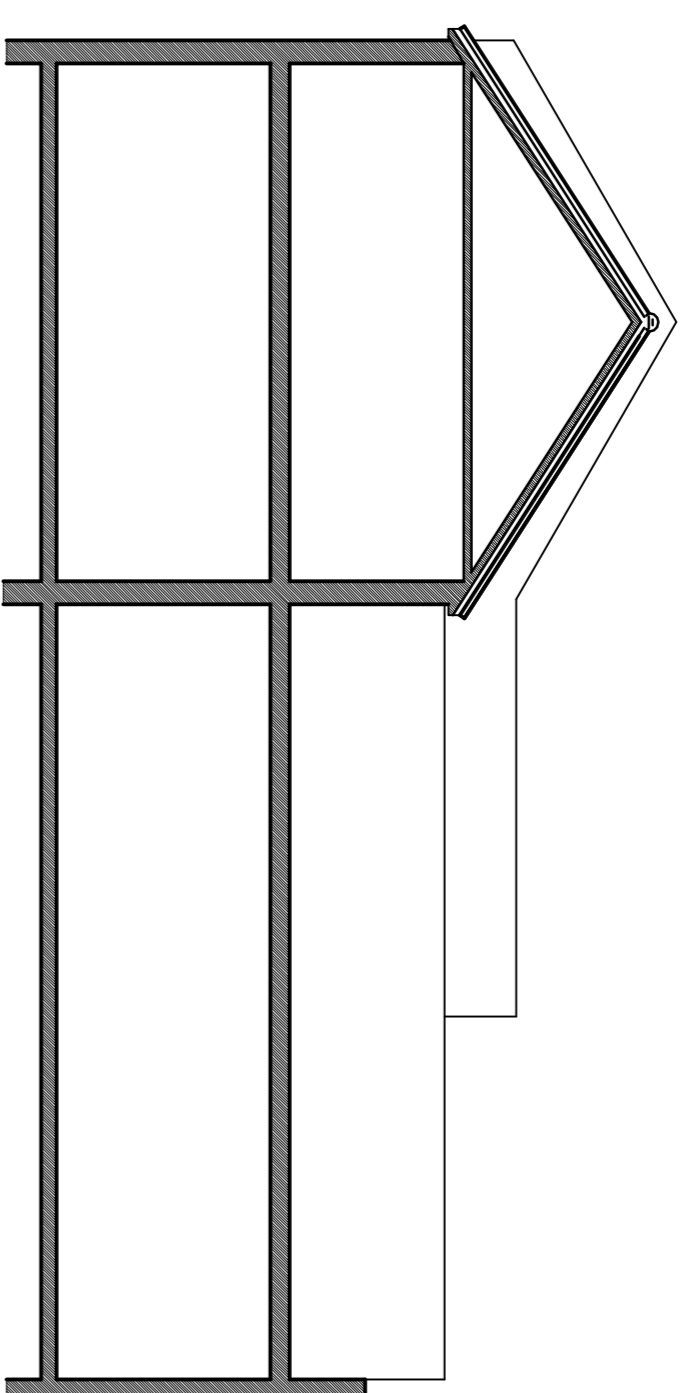


West Elevation
As Existing
1:100

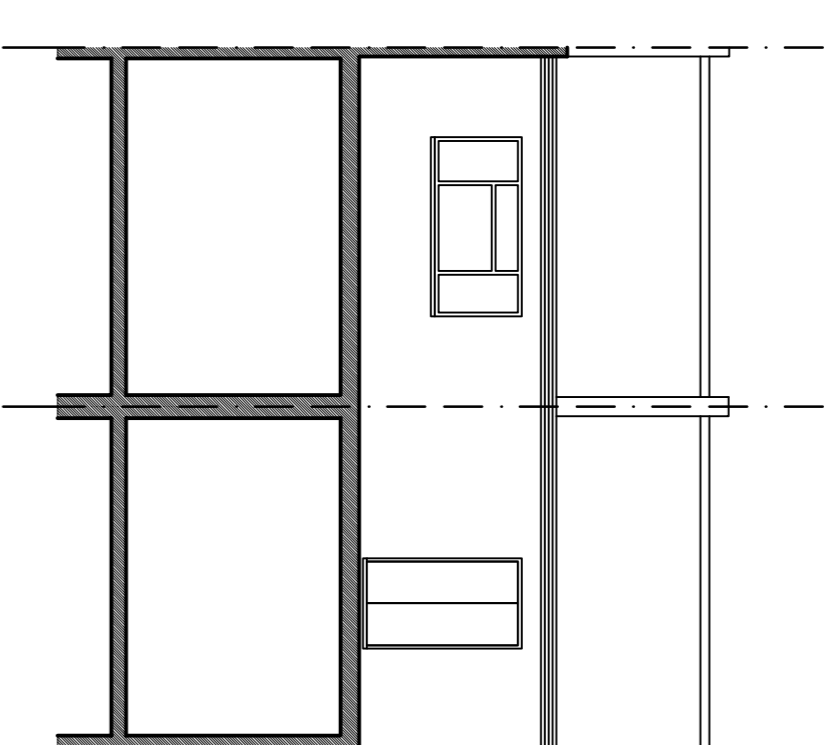


South Elevation
As Existing
1:100





East Elevation
As Existing
1:100

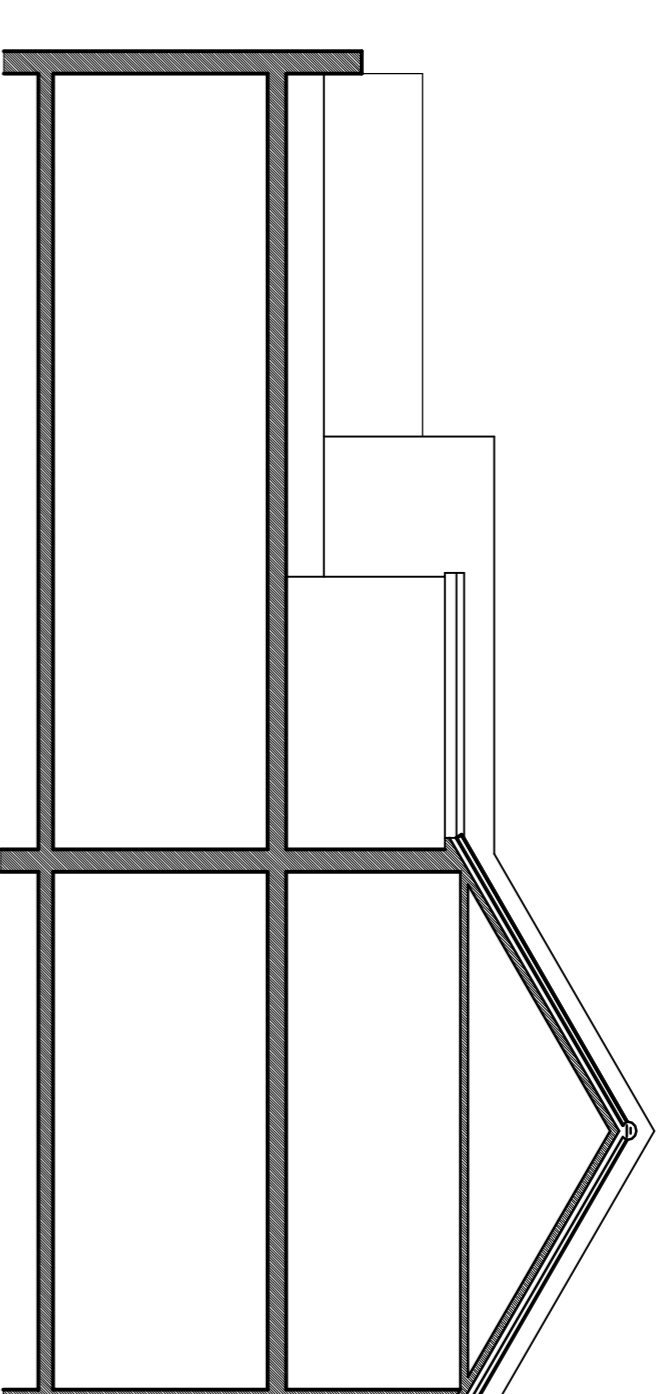


North Elevation
As Existing
1:100

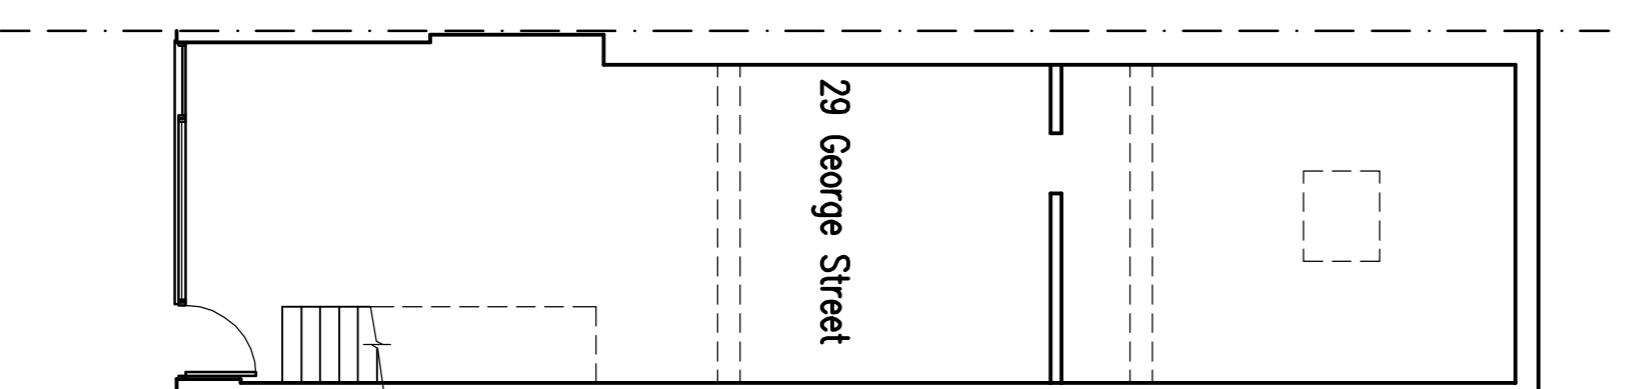


Ground Floor Plan
As Existing
1:100

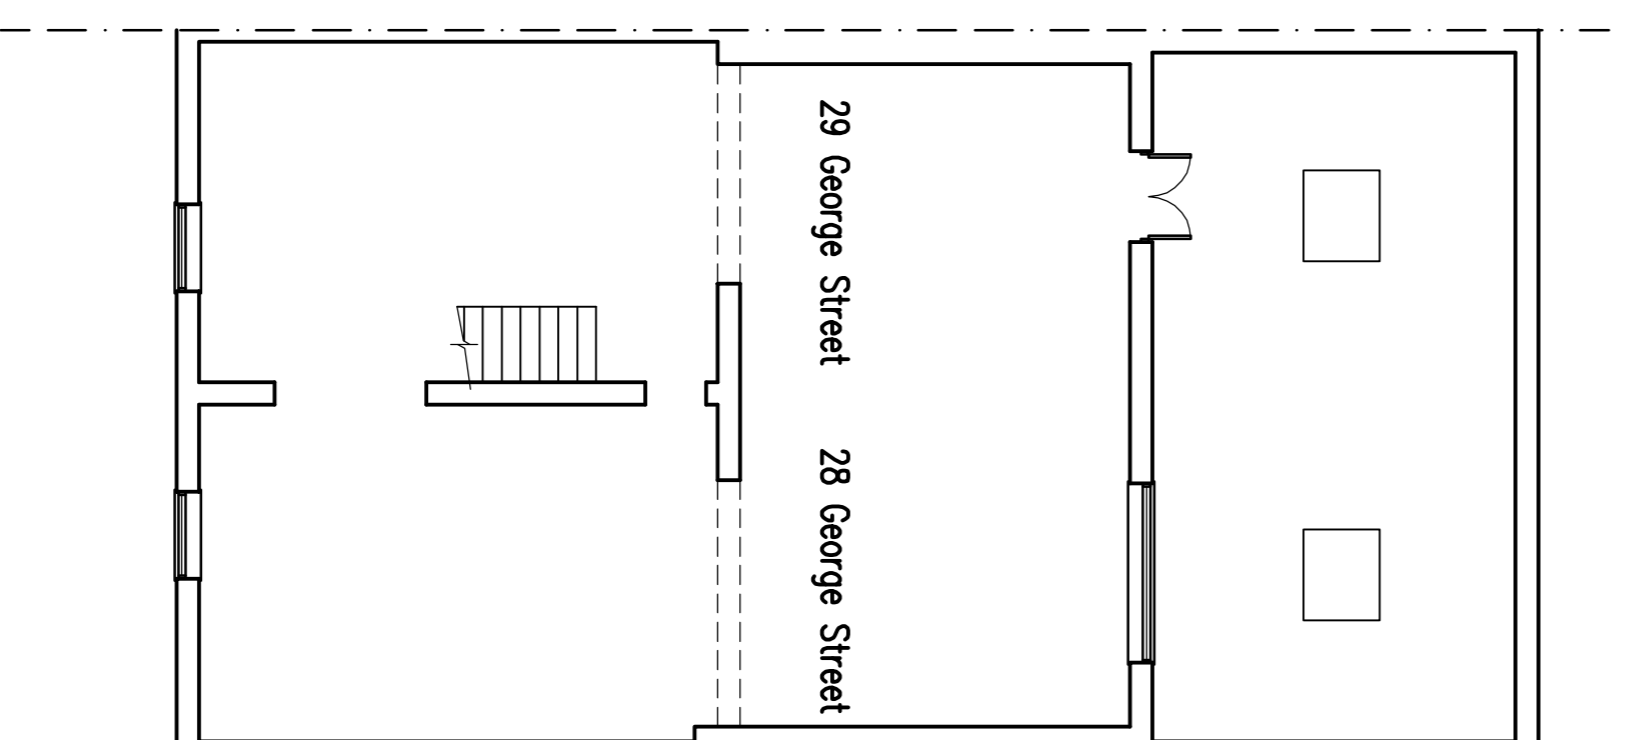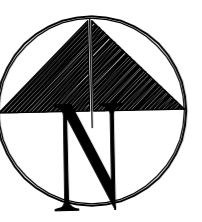





First Floor Plan
As Existing
1:100

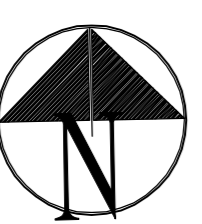

Location Plan
1:1250

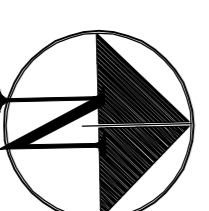

Block Plan
1:500

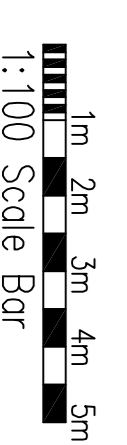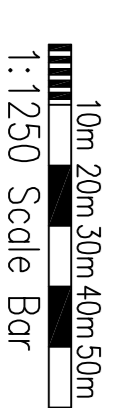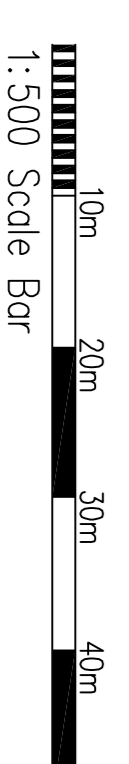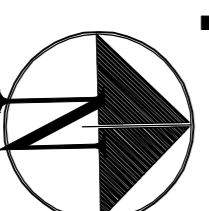

Project:
Conversion of Upper Floors at:
28-29 George Street
Hove

Drawing Title:
Floor Plans & Elevations
As Existing
Block & Location Plan

Client:
Genevo Investment Group

Copyright of:
Clive Voller Associates
Chartered Building Surveyors
Garden Cottage
Farm Lane
Ditchling
BN6 8UN
Tel: 01444 871010
Fax: 01444 870099
Web: www.clivevoller.com



Scale:
1:100, 1:500, 1:1250 @ A1

Date:
June 2020

Dwg. No. 3962-01

Rev'n