



# HAVEN ARRIVALS LODGE - Type A


## PROPOSED PLANS, SECTIONS & ELEVATIONS

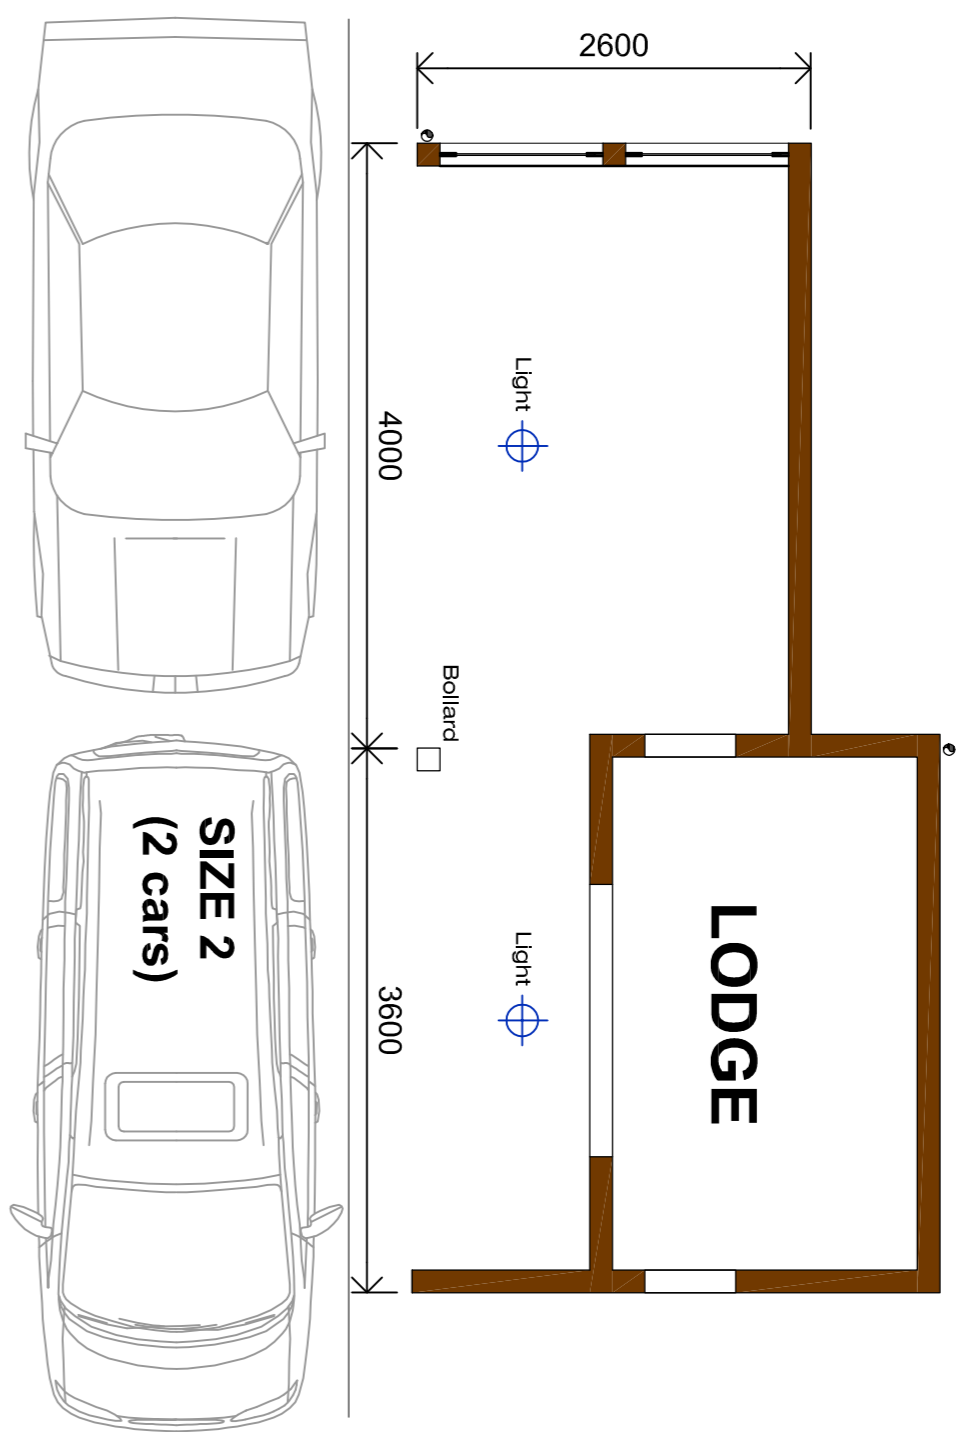


STANDARD UNIT SIZE - Type A 1:150

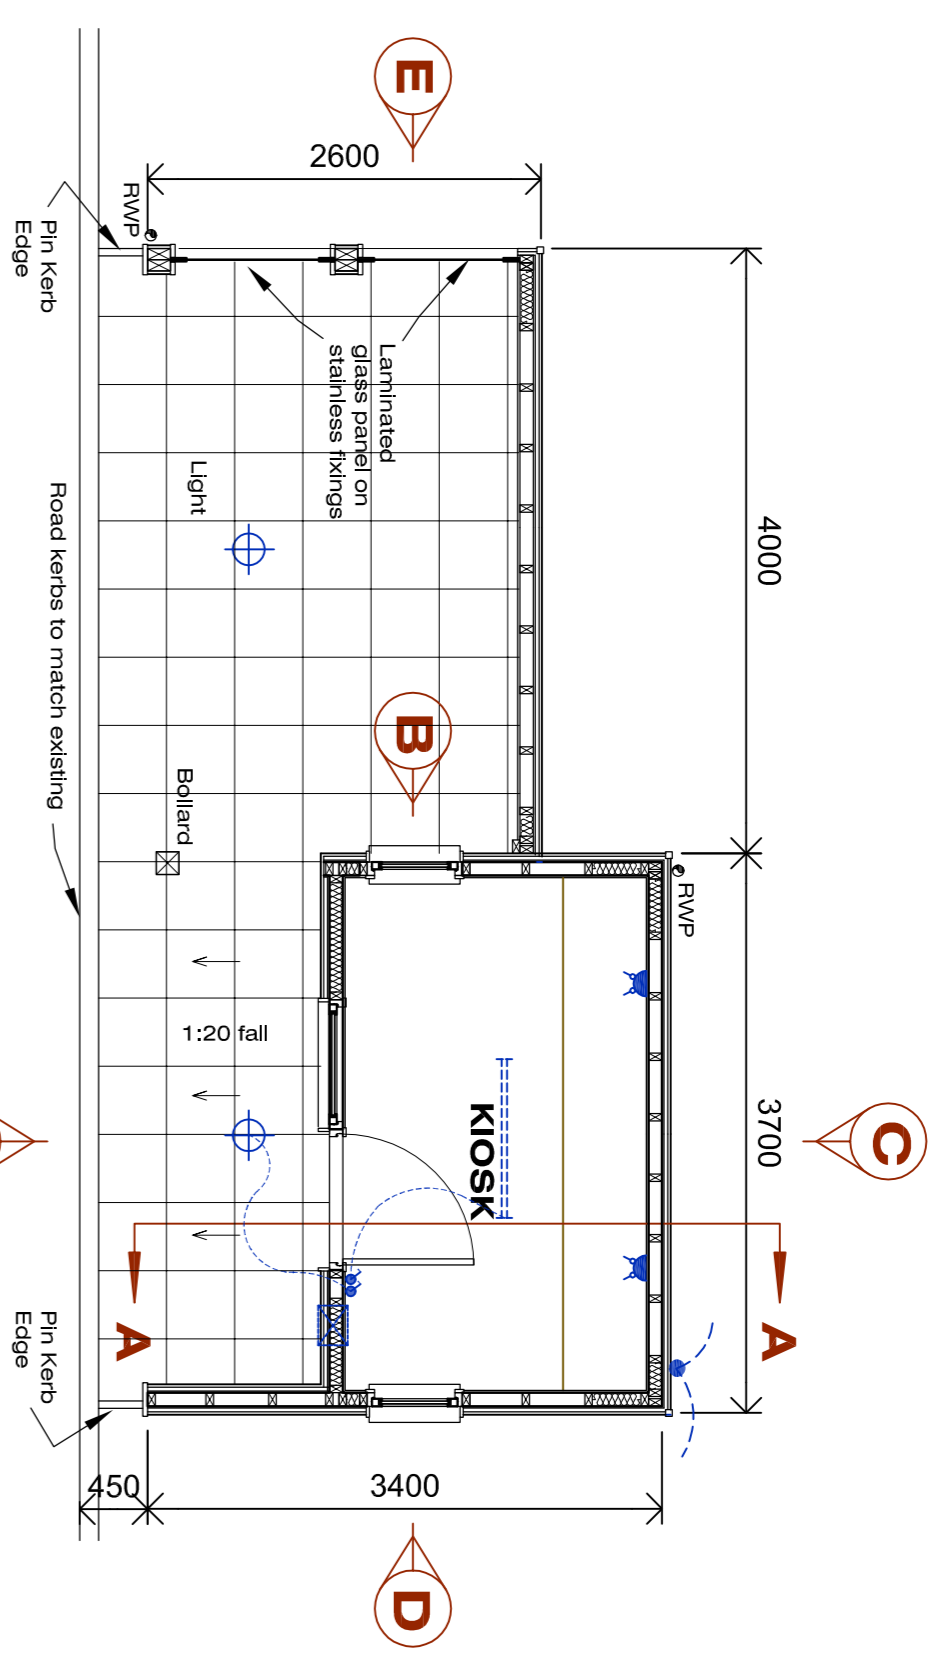

PROPOSED PLAN LAYOUT - Type A 1:150

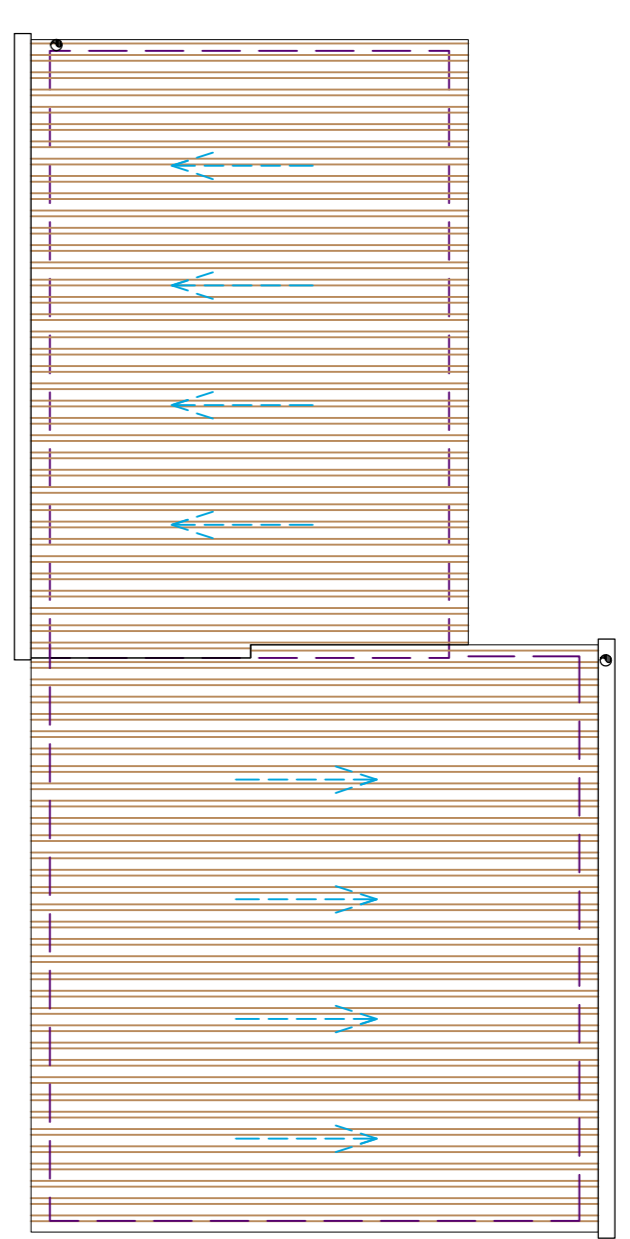


PROPOSED ROOF PLAN - Type A 1:150

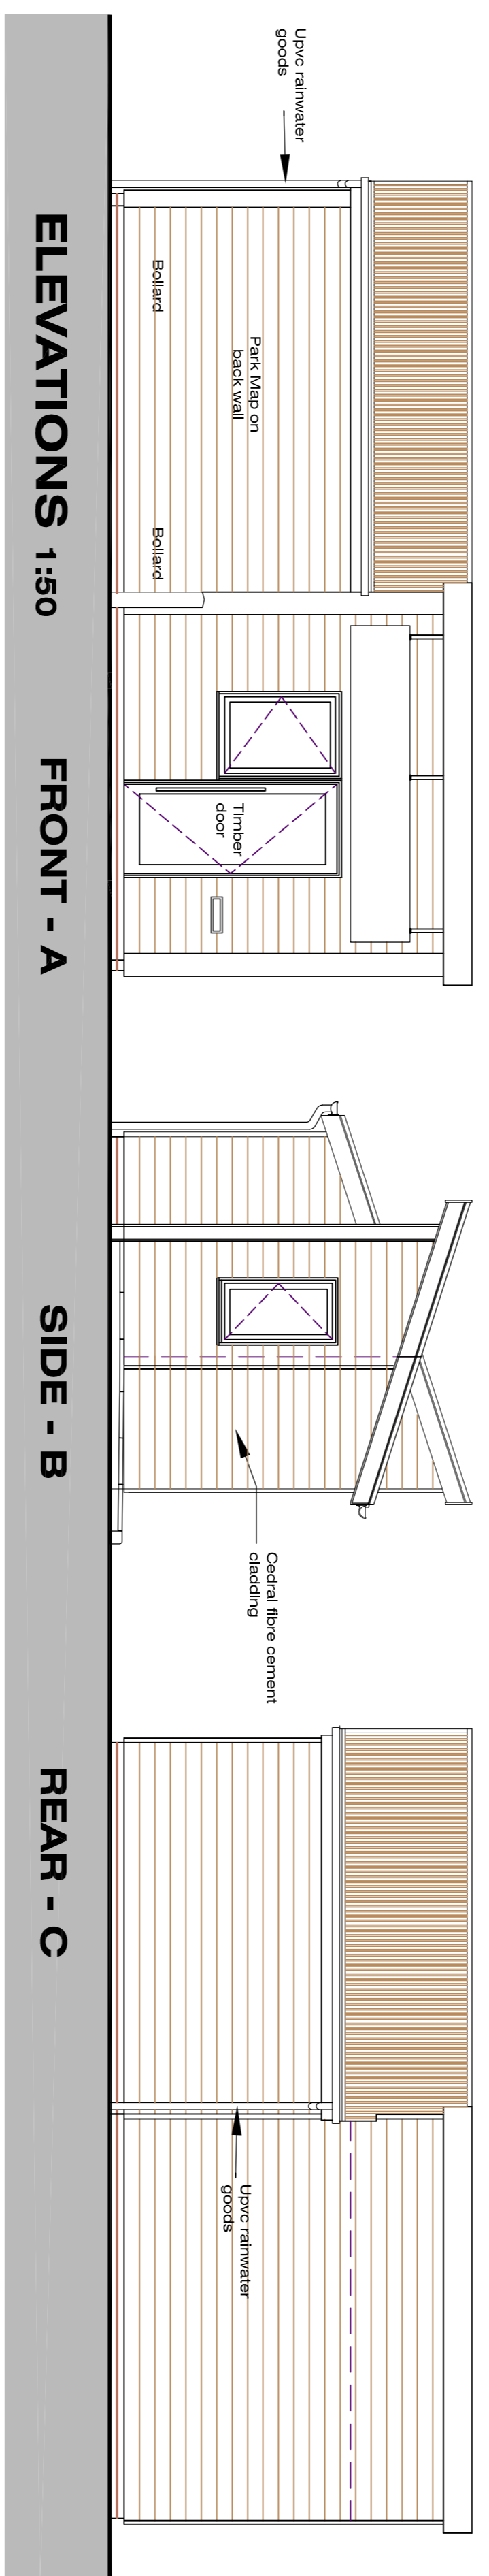

ELEVATIONS 1:50 FRONT - A



SIDE - B

REAR - C

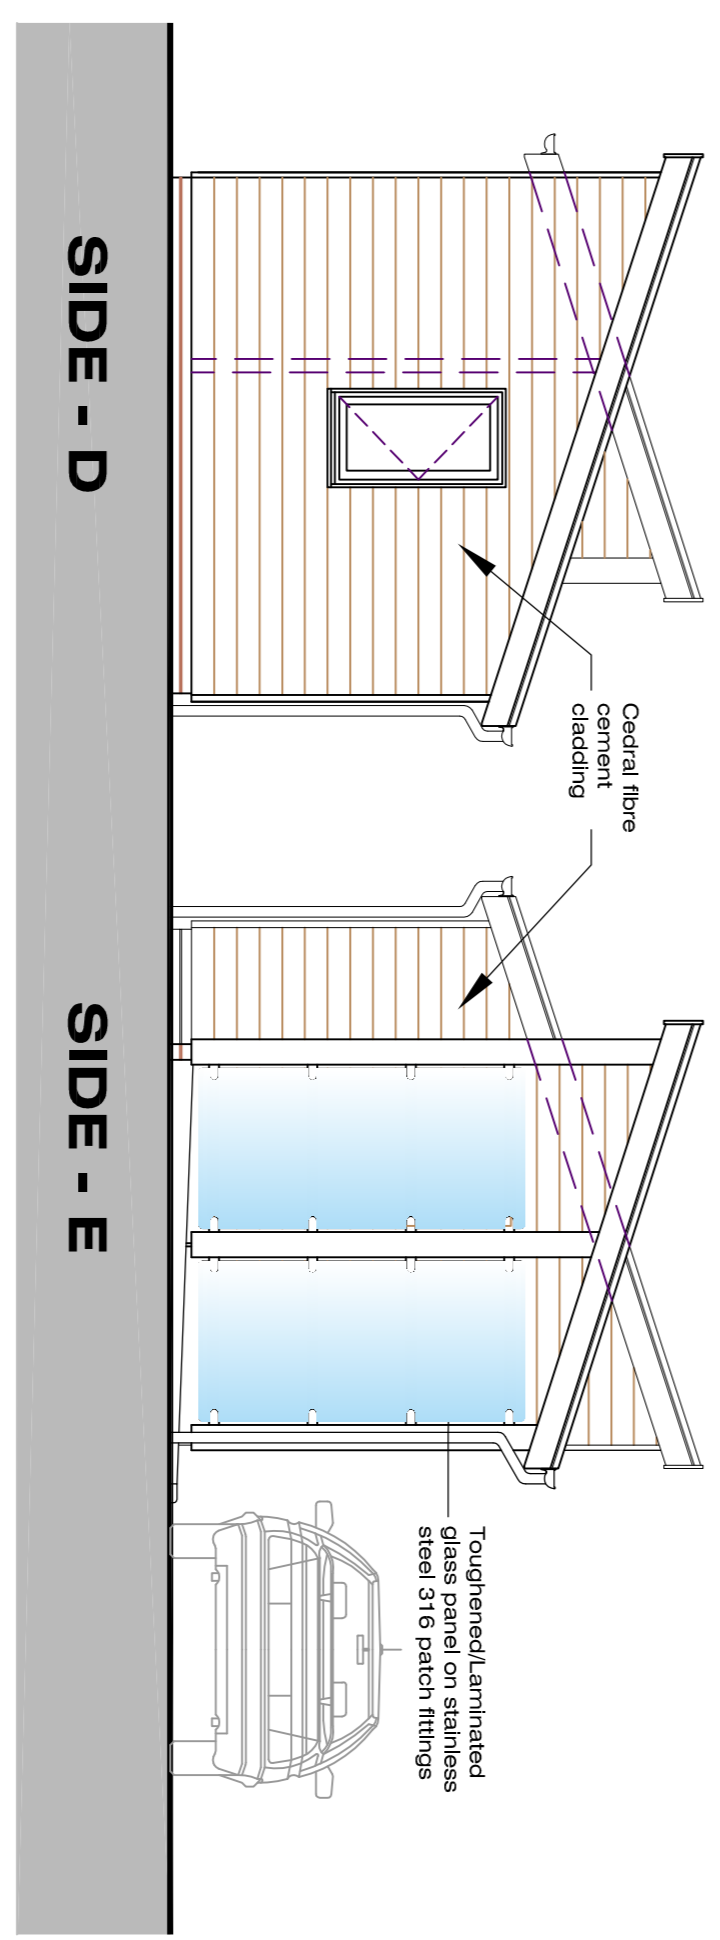


SIDE - D

SIDE - E

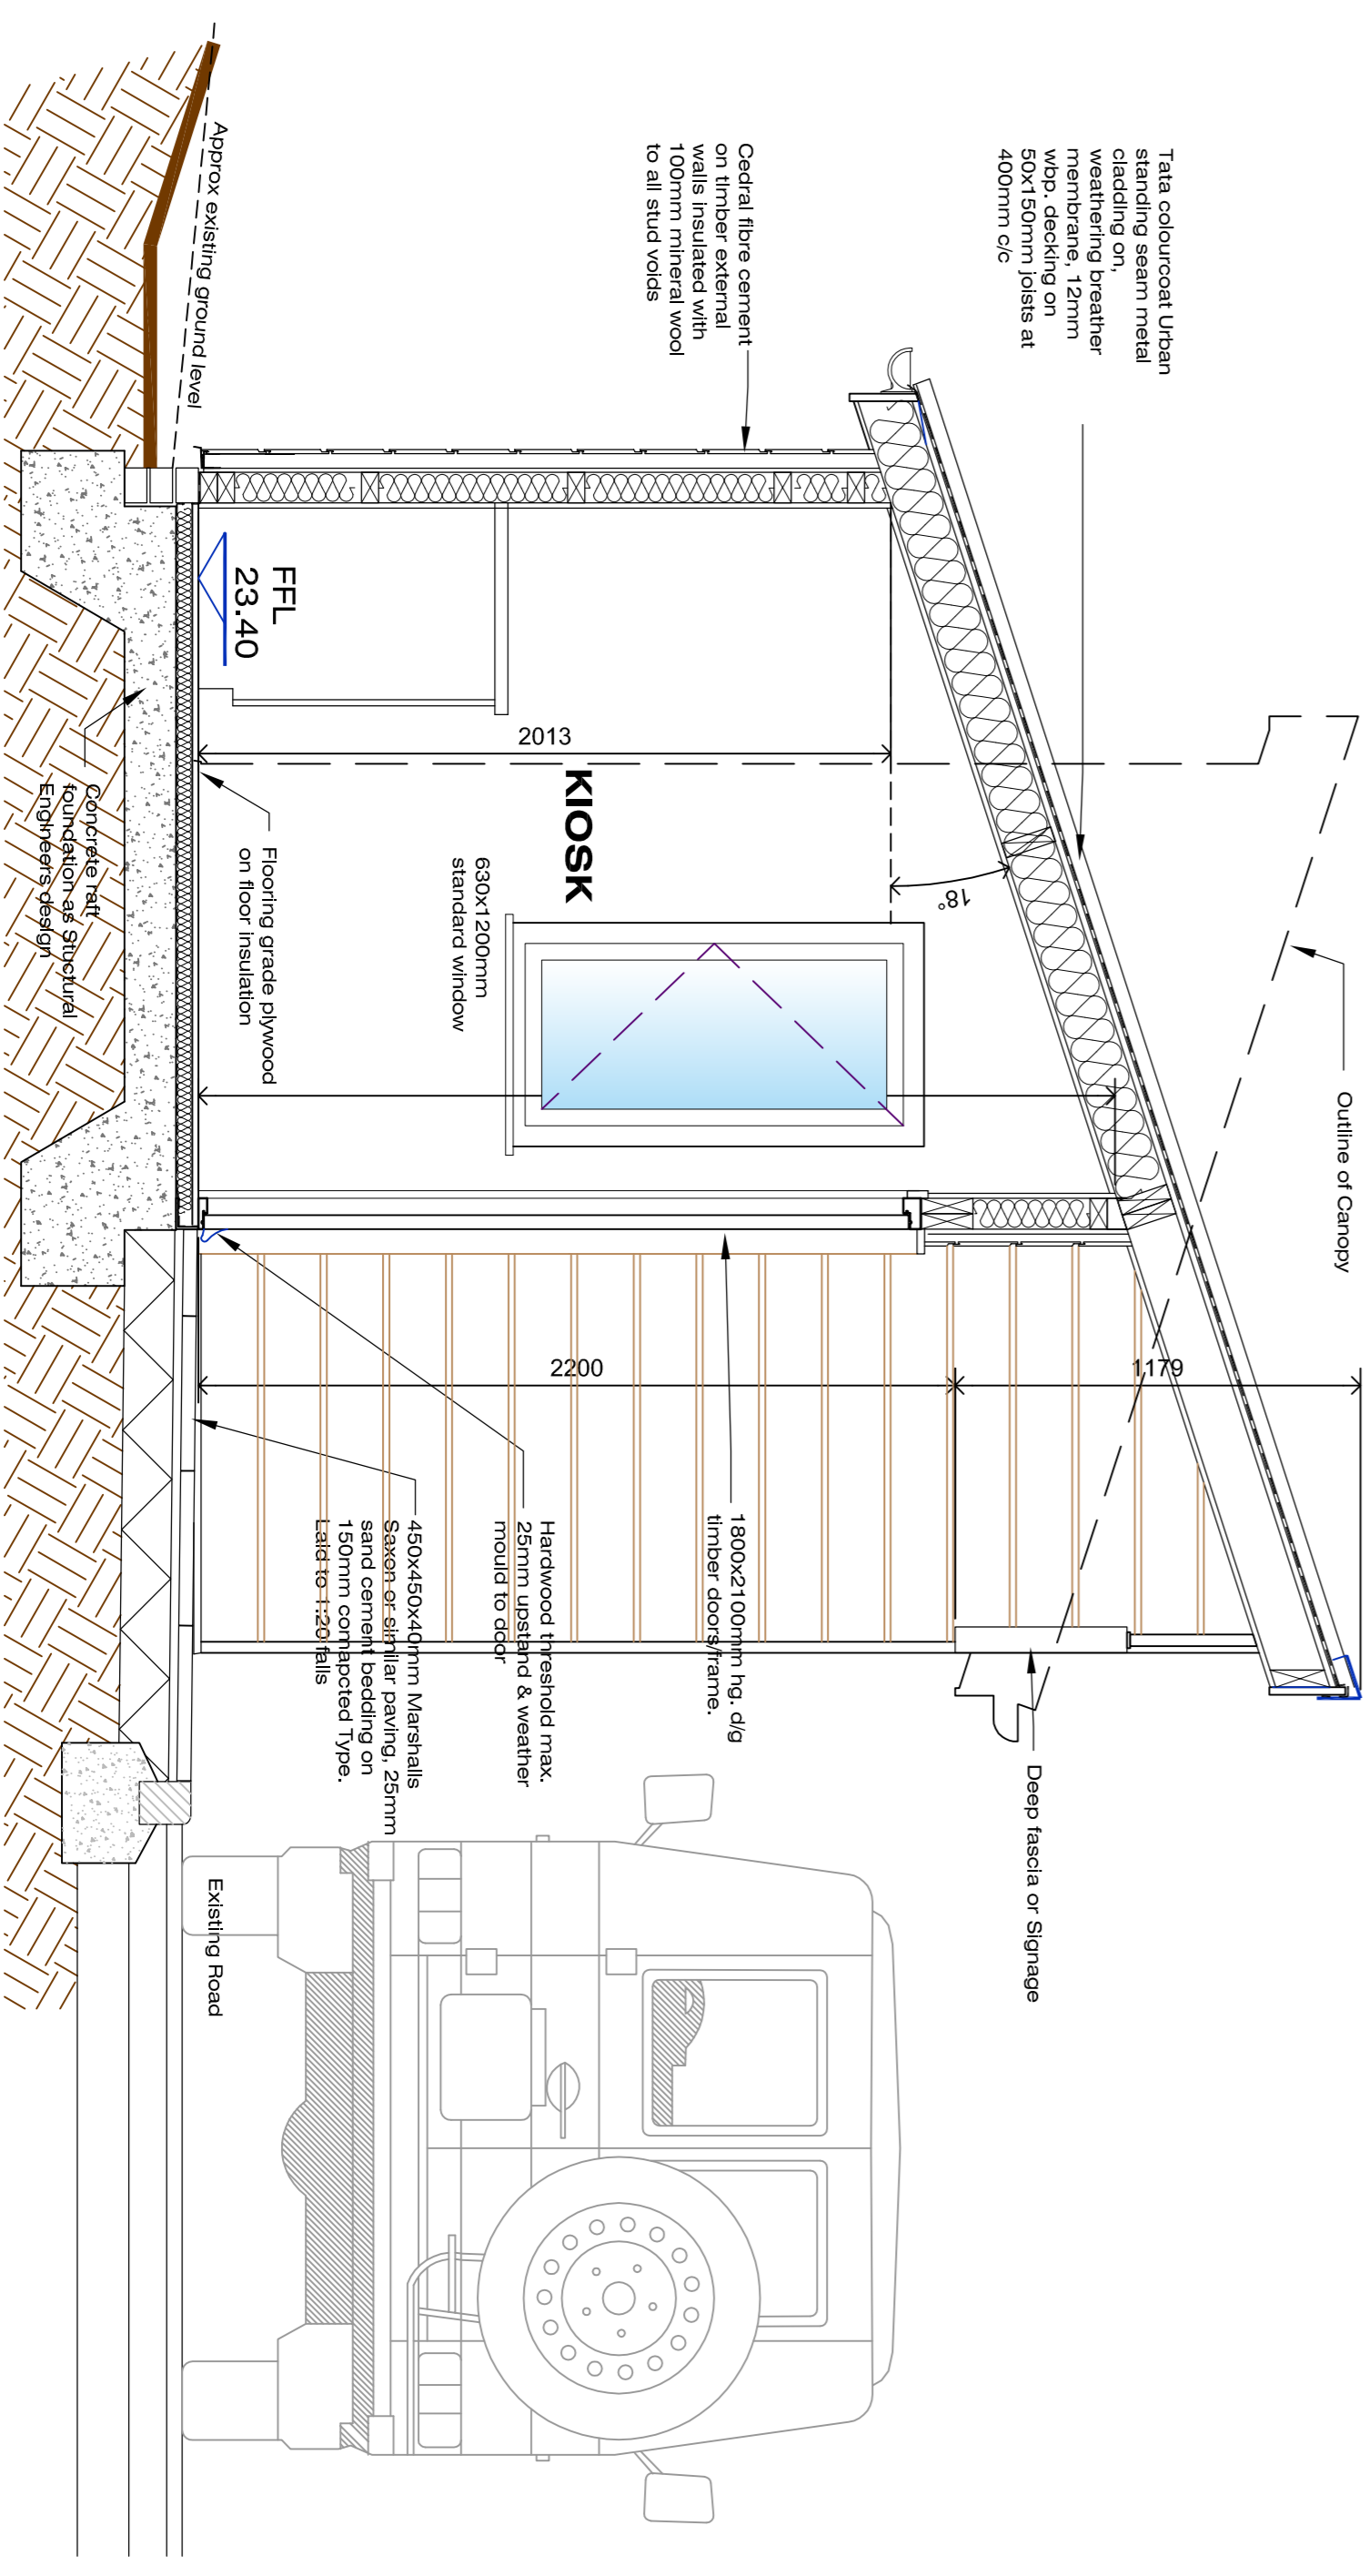 

SECTION A - A 1:20

 


Copyright. This drawing is the property of A&M Architectural Partnership LLP. Its copyright and design content is reserved by them and the drawing is issued on the condition that it is not copied, reproduced, retained or disclosed to any other unauthorized person, either wholly or in part, without the consent in writing of A&M Architectural Partnership LLP.

Do not scale this drawing. Drawings can be scaled for Planning purposes only. All dimensions on site before commencing any work.

When preparing any shop drawings, all dimensions are in mm unless otherwise stated. Report any alterations or omissions to the Architect.

This drawing incorporates information from other professionals. Any drawing incorporates information from other professionals, for the integrity and accuracy of such information. Any identification and/or additions that are required pertaining to such information should be sought from the relevant professional or their appointed representatives. All drawings are subject to the Building Regulations and other applicable building regulations whether or not specifically stated on these drawings.

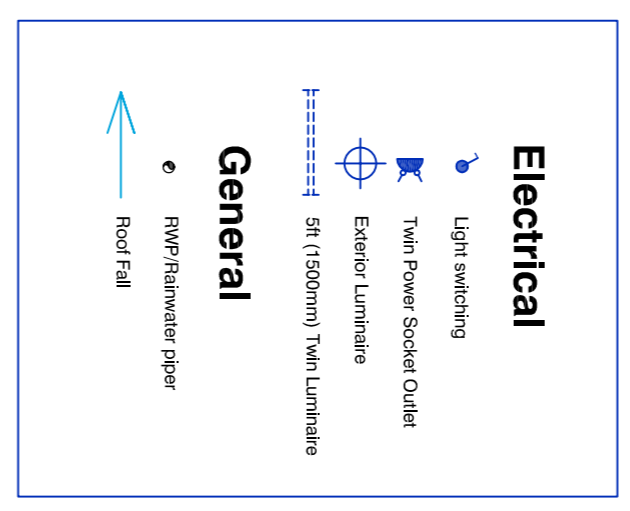

Rev.	Details	Name	Date
B	Minor Amendments	RW	07.12.2020
A	Minor Amendments	RW	03.12.2020
1	Issue for Construction	RW	03.12.2020



**A&M**  
**A&M Architectural Partnership LLP**  
 40 Cambridge Road, Hove, Brighton, East Sussex, TN34 1DT  
 T: 01424 200222 W: amarchitectural.co.uk E: info@amarchitectural.co.uk

Client: **Bourne Leisure Ltd.**  
 Haven Holiday Parks  
 Antivals Lodge

Drawing Title: **Plans, Sections & Elevations**  
 Scale: **1:20 & 1:50 @A1**  
 Date: **NOV 2020**  
 Drawing Number: **4502-310**  
 Revision: **B**