



SITE PLAN scale 1:500

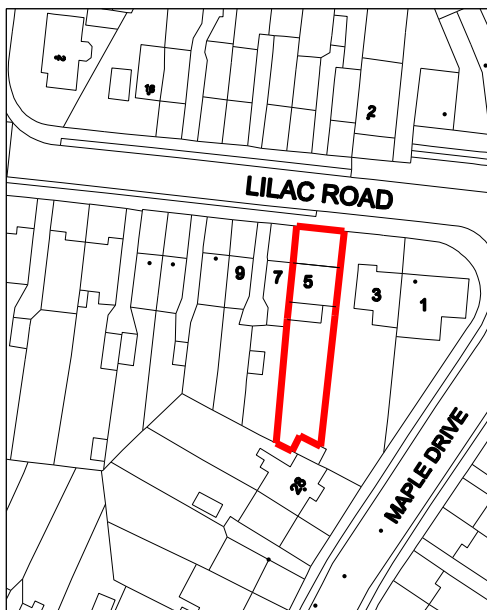

LOCATION PLAN scale 1:1250

 

**Drawing no 3
on A4**