


existing elevations scale 1/100



front elevation

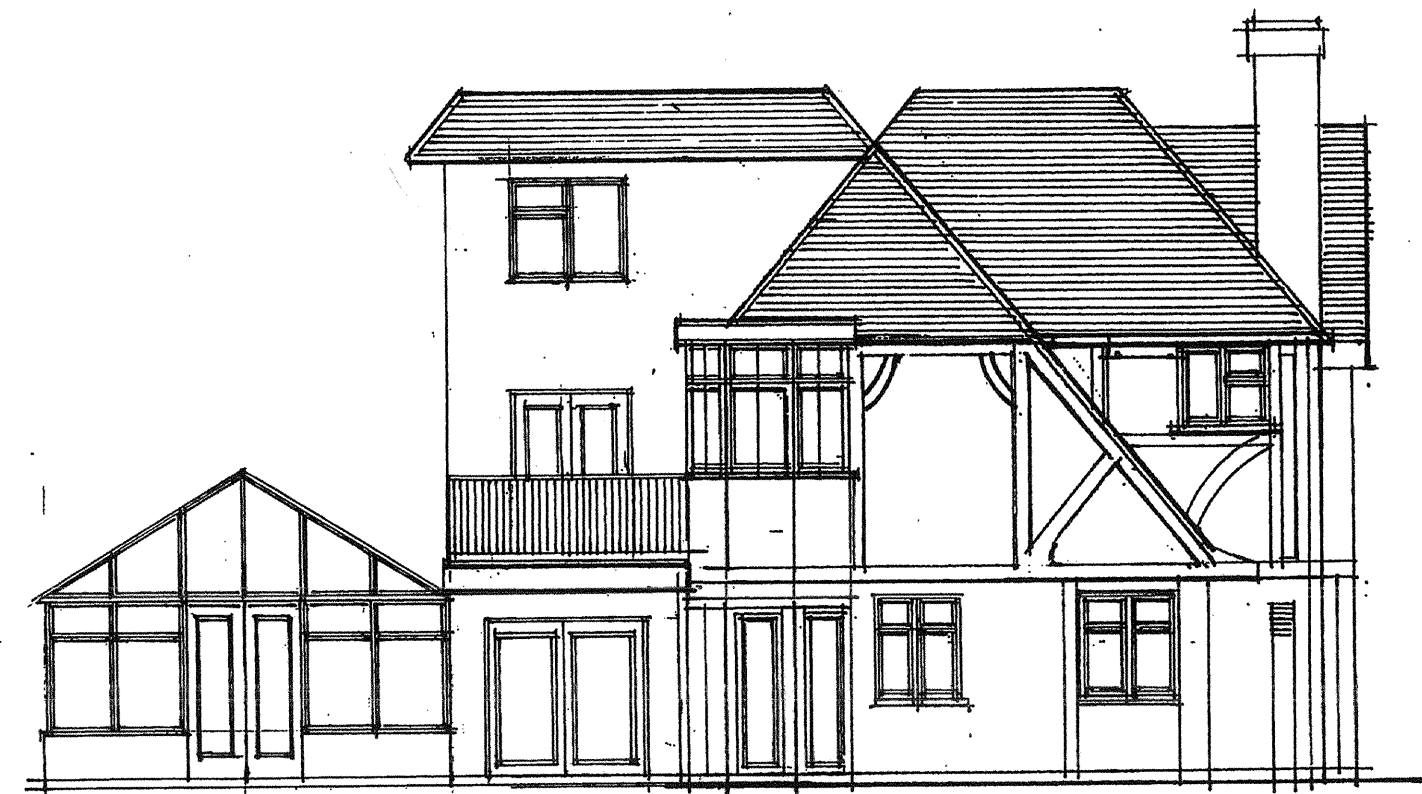


side elevation



rear elevation



side elevation

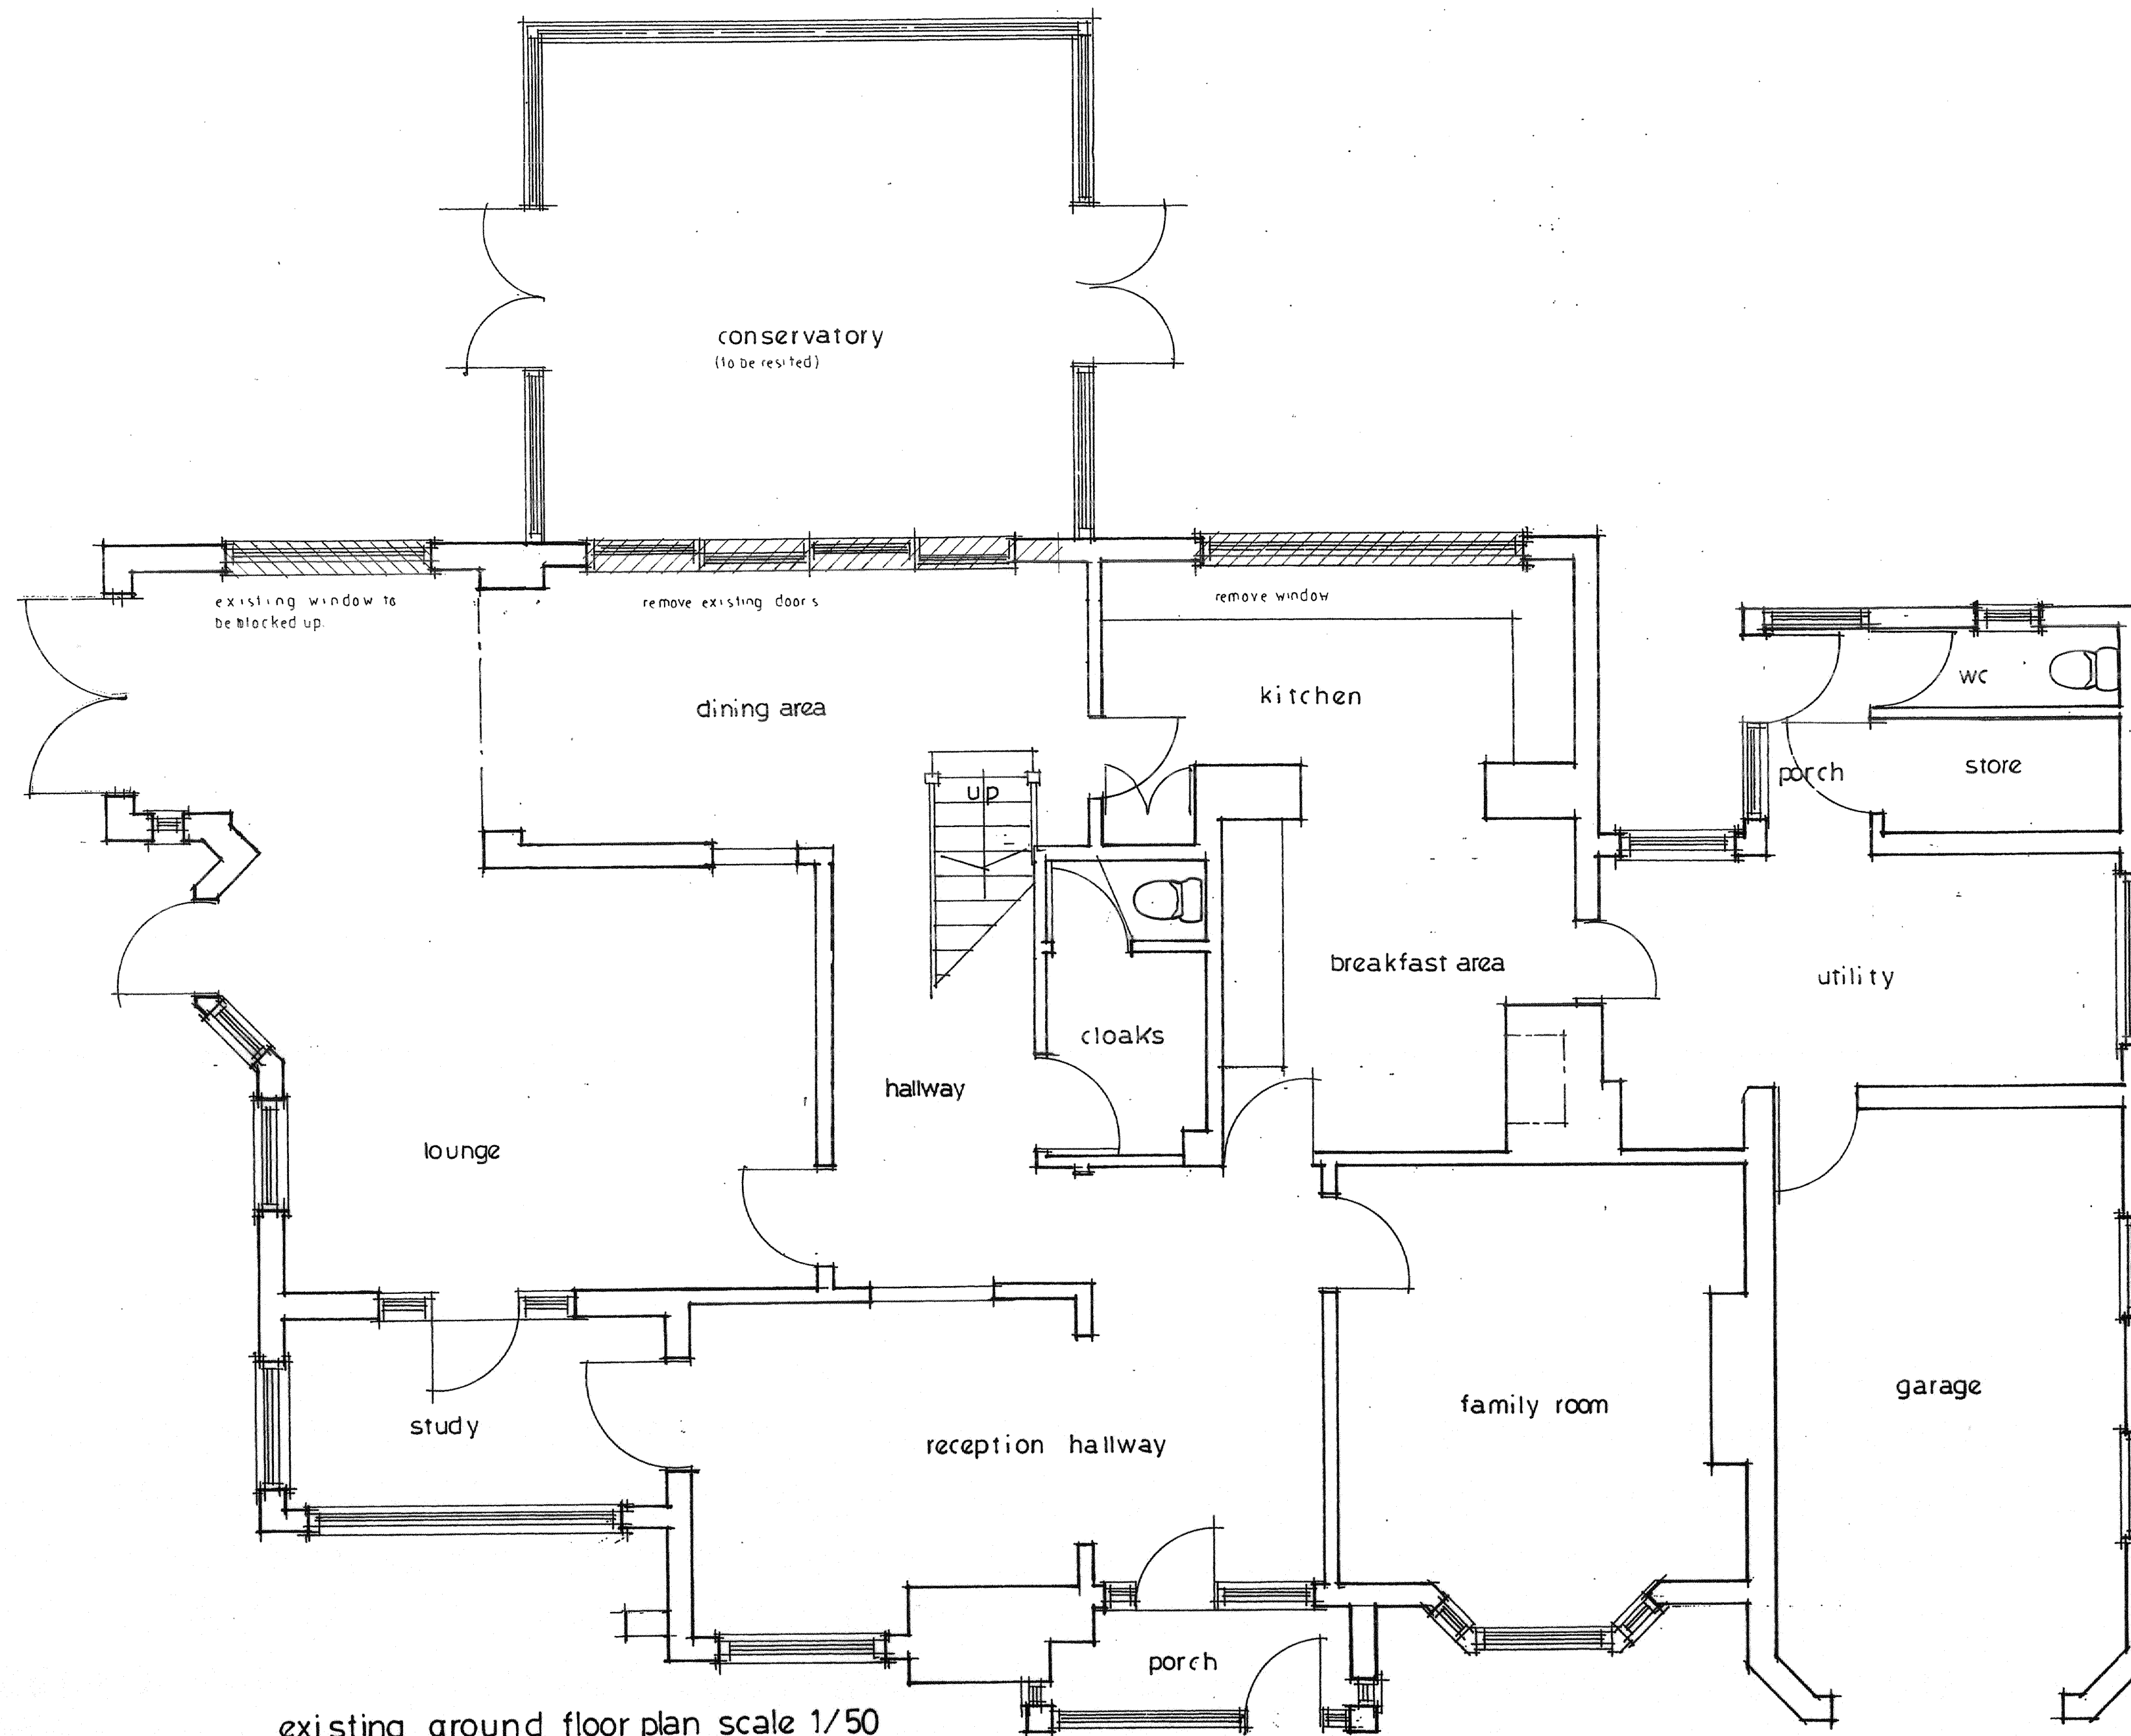

existing ground floor plan scale 1/50



site location plan scale 1/1250

Rick Cobham Design Ltd	
8a Main Street, Calverton, Nottingham, NG14 6FQ	
Mobile: 0776 504 2005 Tele: 01159 242590	
O.S Map Licence Number MEM 00000111	
<p>Prior to commencement of work, the contractor and client are to check on-site all exterior dimensions, setting out positions, boundary positions and details to verify and agree upon. Any errors, omissions or design changes should be reported immediately to enable amended plans to be prepared and submitted for approval.</p> <p>The requirement of the "Party Wall Act 1996" will apply to certain schemes. If the proposed work affects the Party Wall or is within 3 meters and deeper than the foundations of the nearby building the "Building Owner" has a responsibility to inform (in writing) and agree the works with the "Adjoining Owner(s)". If an agreement cannot be made then it may be necessary to engage a Party Wall Surveyor. Rick Cobham Design Ltd takes no responsibility for this.</p> <p>The contractor will be responsible for locating all hidden services that may be affected by the proposal and stopping off or diverting as necessary. Drainage runs shown are assumed and must be checked on site before work commences. Any proposed building works within 3 metres of a public sewer will require a "building over/close to" application to be submitted and approved by the water authority prior to work commencing.</p> <p>All work to comply with CDM 2015. The principle contractor (for projects with more than one contractor) must take on the legal duties of the client in addition to their own as principle contractor. If the domestic client has not appointed a principle contractor, the client's duties must be carried out by the contractor in control of the construction work.</p> <p>This drawing is to be read in conjunction with any structural engineers' drawings and details.</p>	
CLIENT:	Mr. Nathu Ram Puri
LOCATION:	365 Mapperley Plains, Nottingham, NG3 5RS.
PROJECT:	Create two storey rear extension
DRAWING TITLE:	Existing ground floor plan elevations and site location plan
DRAWING NUMBER:	RS/NP/23/09/20/01
REVISION:	
SCALE:	1/50 1/100 1/1250
BY:	Rick Somersby
DATE:	23rd Sept 2020
<i>All drawings print off at A1</i>	
<i>Reproduction subject to copyright</i>	