



GENERAL NOTES
 This drawing is copyright © and may not be altered, traced, copied, photographed or used for any other purpose other than that for which it is issued without written permission from the Architect.
 Responsibility is not accepted for errors made by others in scaling from this drawing. All construction information should be taken from figured dimensions only unless otherwise instructed by the Architect.

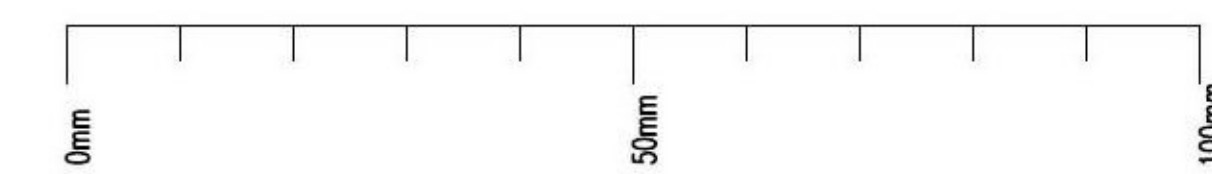

A1 Original Sheet Size

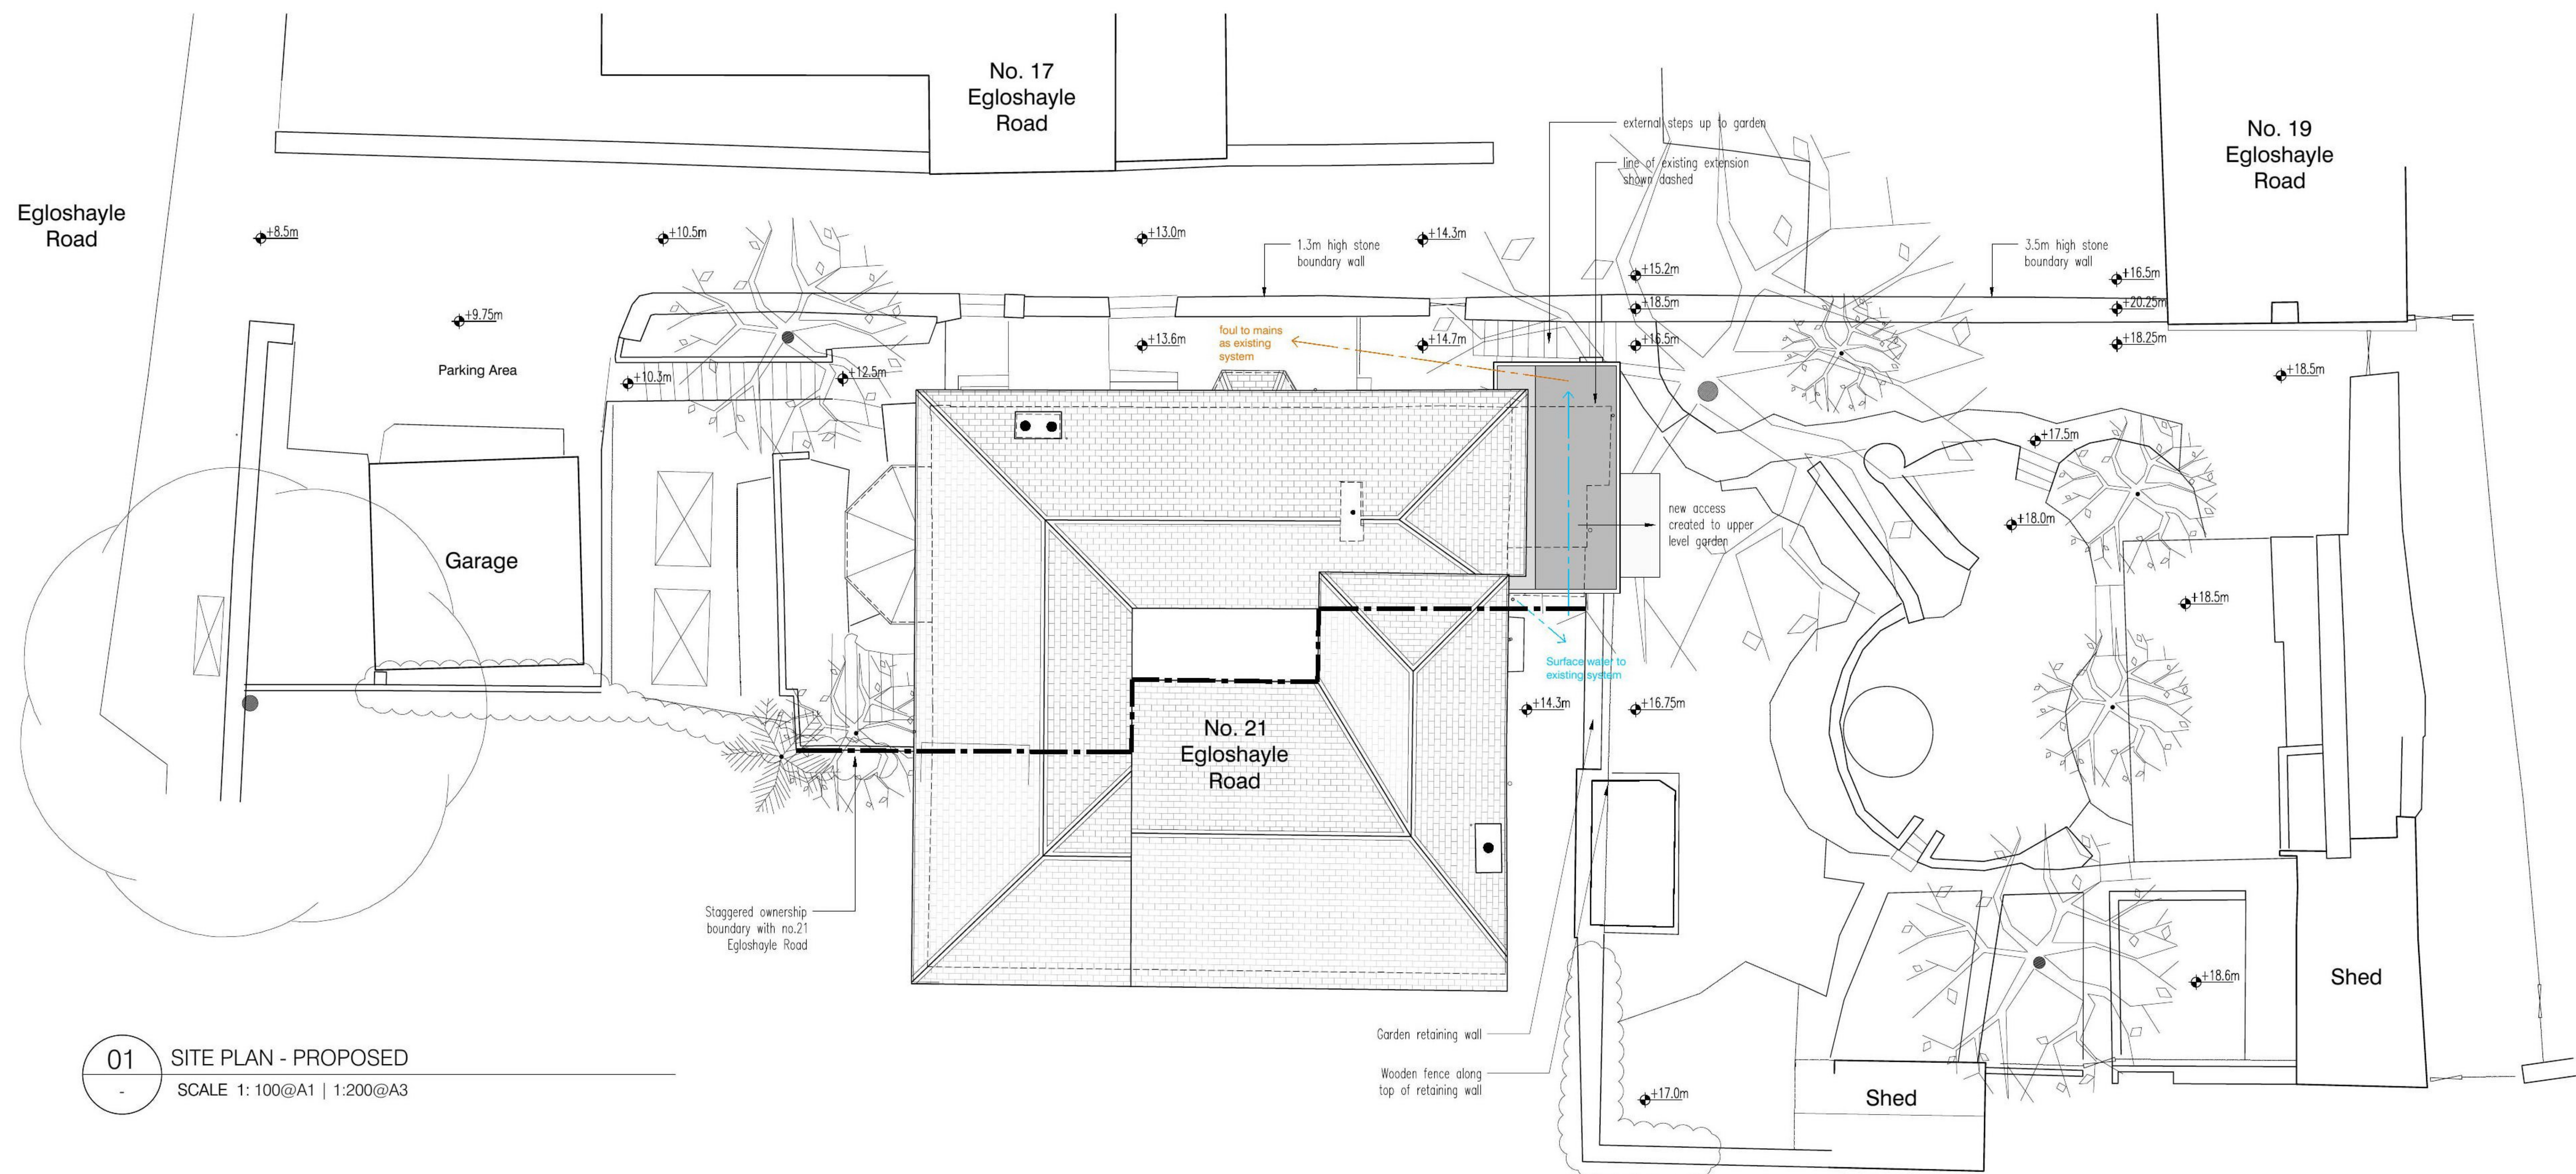

01 SITE PLAN - PROPOSED
 SCALE 1: 100@A1 | 1:200@A3



02 SITE SECTION - PROPOSED
 SCALE 1: 100@A1 | 1:200@A3

date	rev	name	chk	note
22.12.20	A	AW	AW	Planning Issue
17.12.20	-	AW	AW	Client Issue - For Information



PROJECT:
RENOVATIONS & EXTENSION TO:
 20 EGLOSHAYLE ROAD,
 WADEBRIDGE,
 CORNWALL,
 PL27 6AD
 CLIENT:
 MR & MRS PATTERSON

DRAWING TITLE
**PROPOSED SITE PLAN
 AND LONG SITE SECTION**

STATUS	REBA STAGE
PLANNING	3
DATE CREATED 19.08.2020	CHECKED BY AW
SCALE AS NOTED	REVISION A
DRAWN BY AW	PROJECT NUMBER 2003
DRAWING NUMBER PL-003	