


Plans & Elevations As Proposed

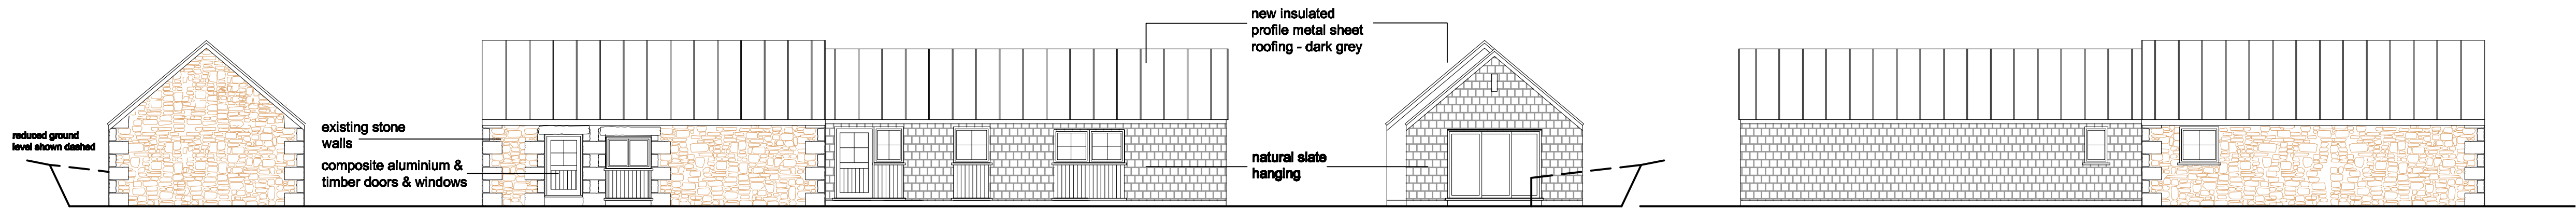


West Elevation

South Elevation

East Elevation

North Elevation

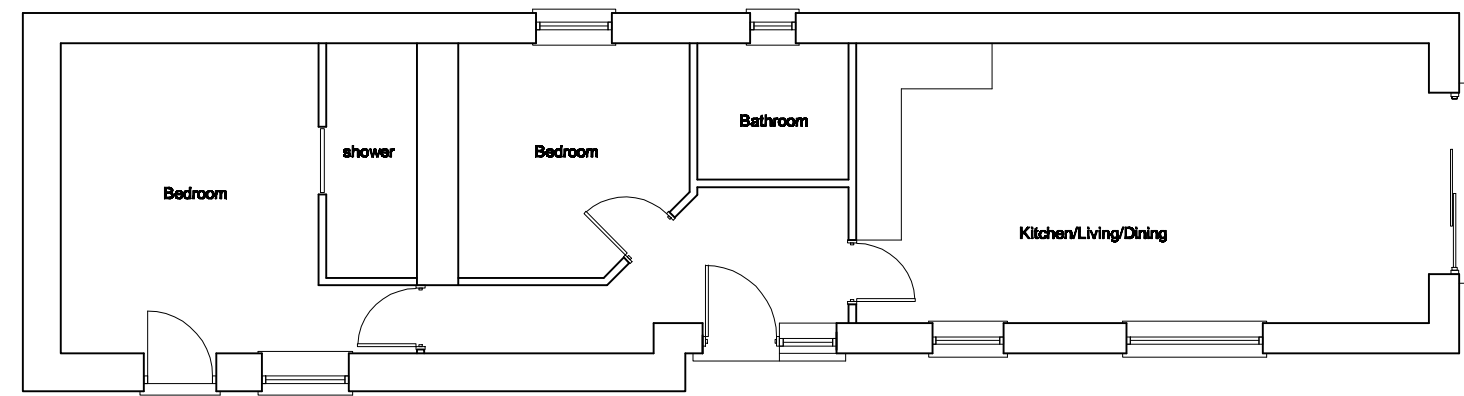


Ground Floor Plan

This drawing is not to be used for construction. All dimensions to be checked on site. This drawing is to be read in conjunction with all relevant consultants drawings and specifications. This drawing is copyright and must not be reproduced without prior written agreement by the architect.

Amendment Content Date

- - -


Plans & Elevations As Approved Under Class Q

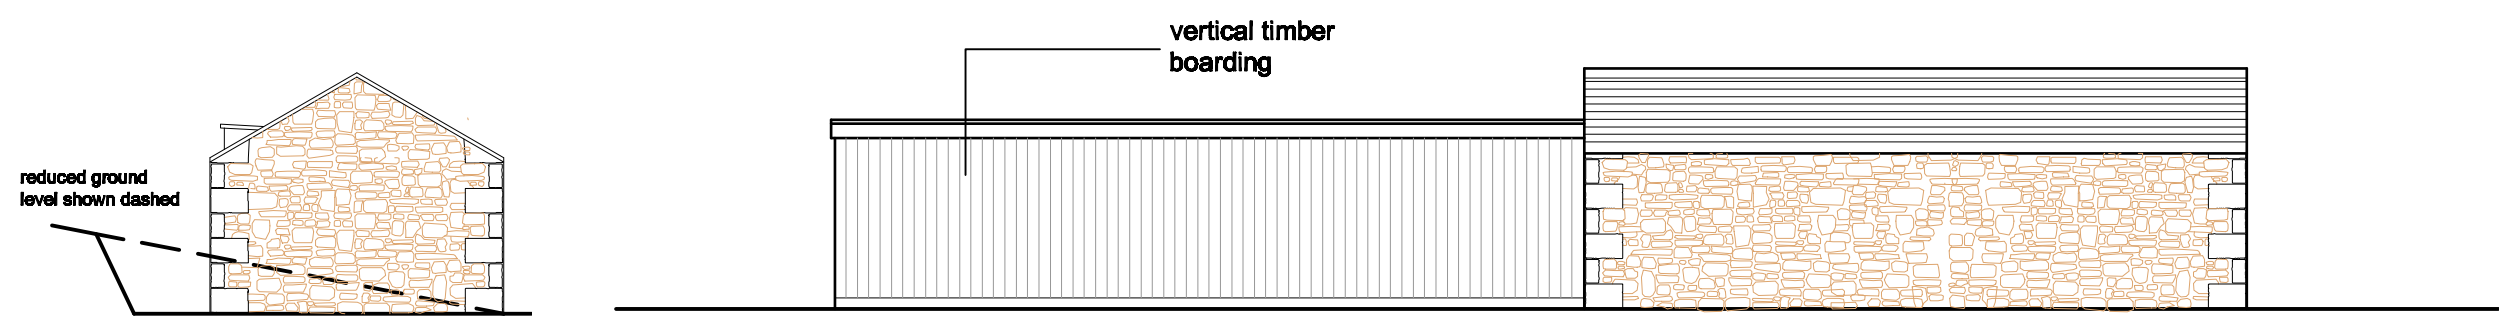

West Elevation


North Elevation

**Barn B**

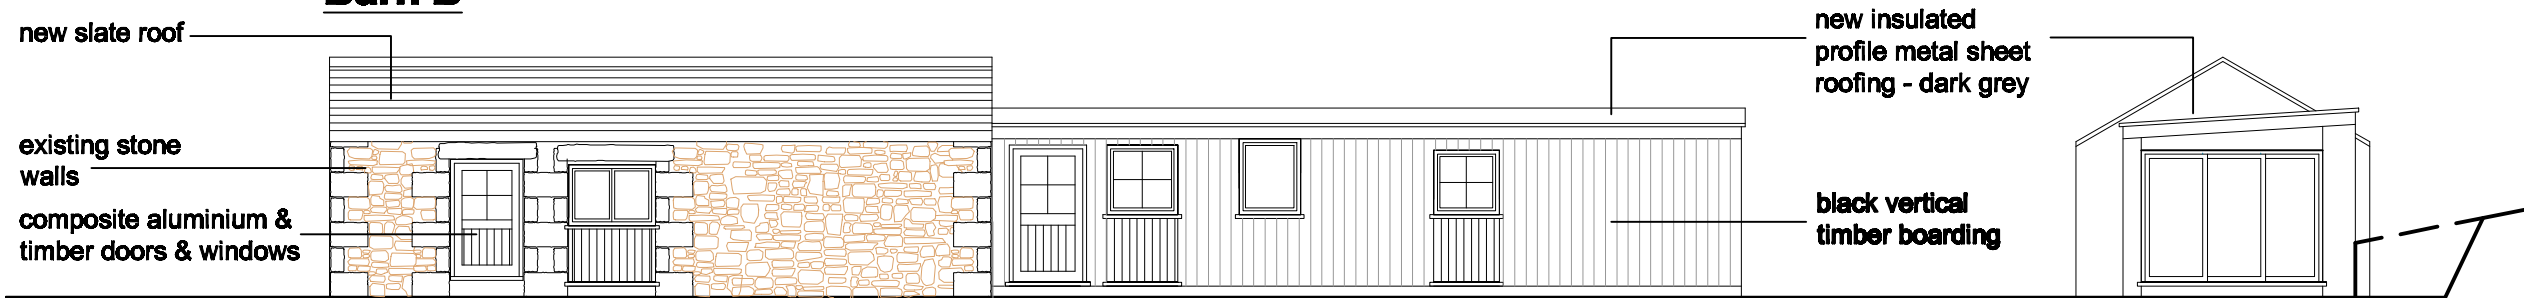


South Elevation

East Elevation

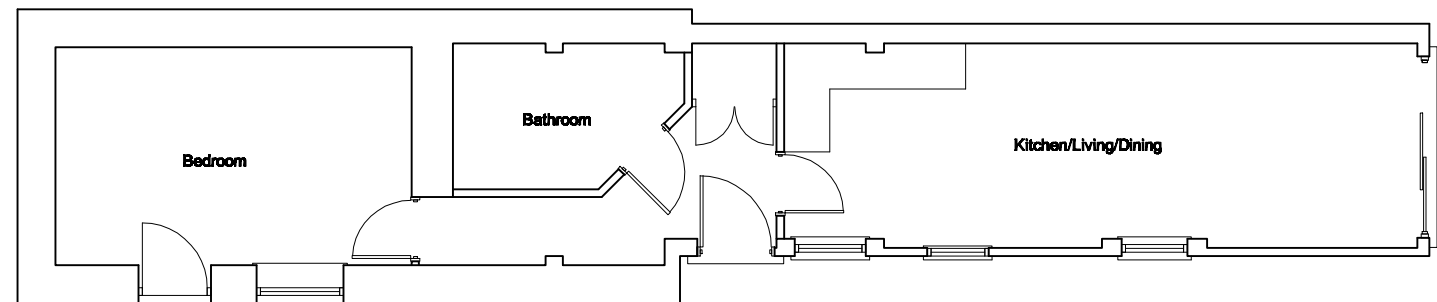

Ground Floor Plan


Plans & Elevations As Existing

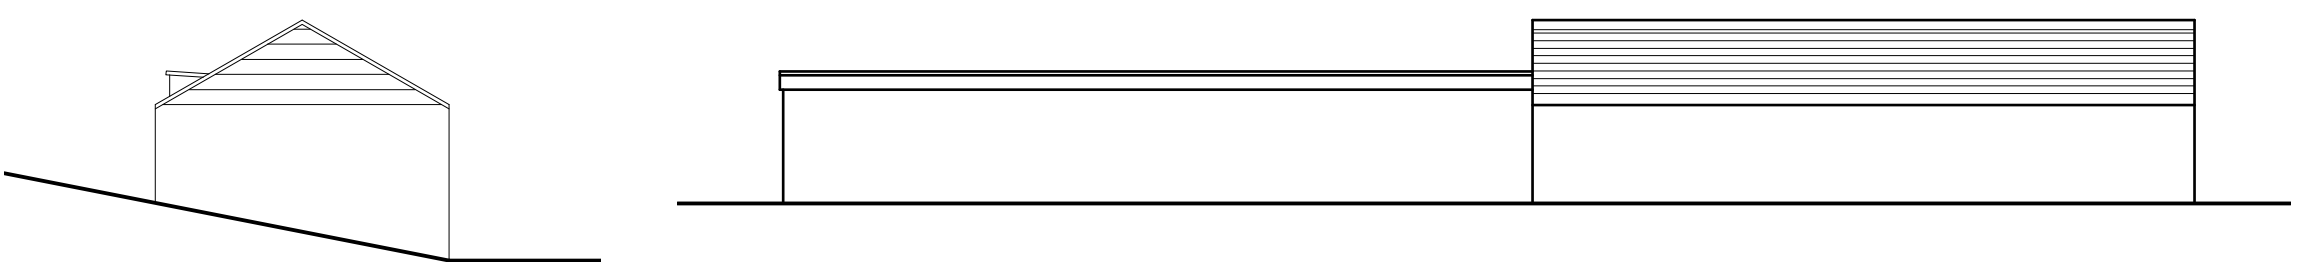

West Elevation


North Elevation

**Barn B**

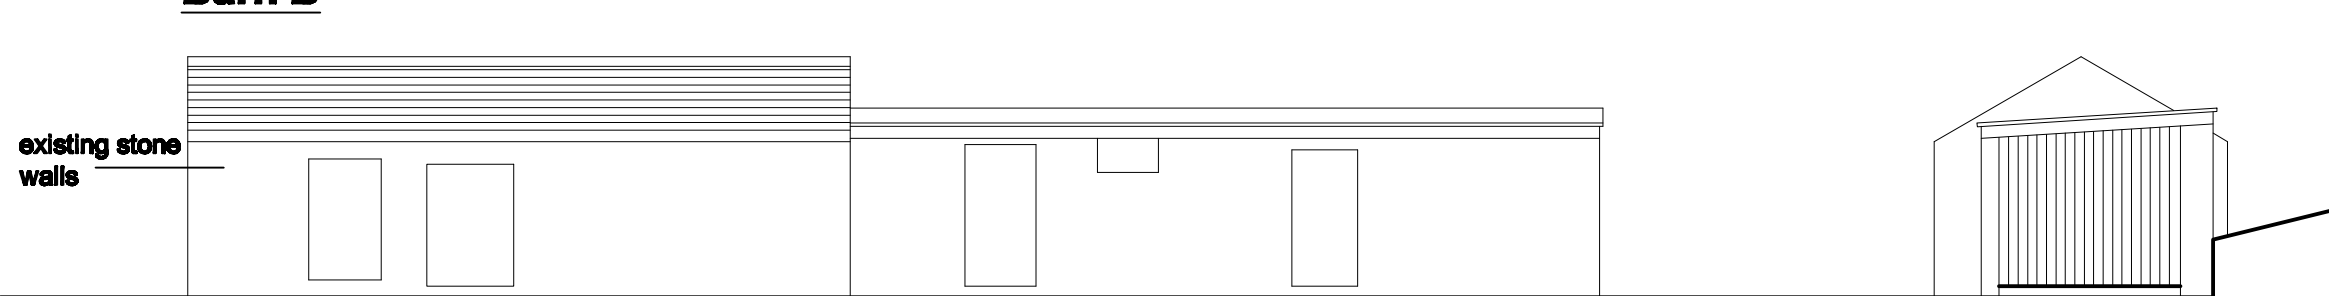


South Elevation


East Elevation

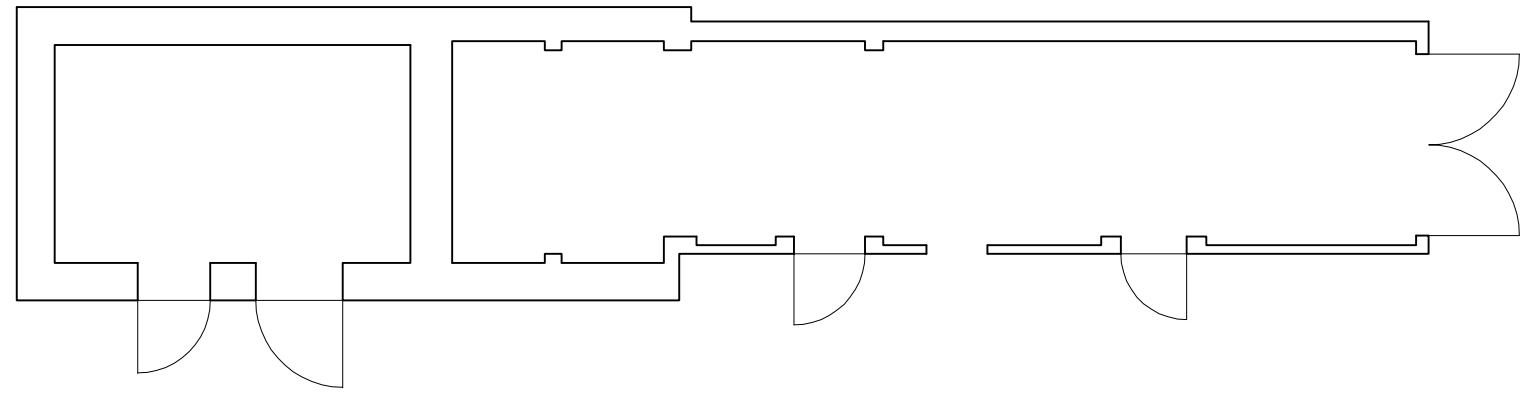



Ground Floor Plan

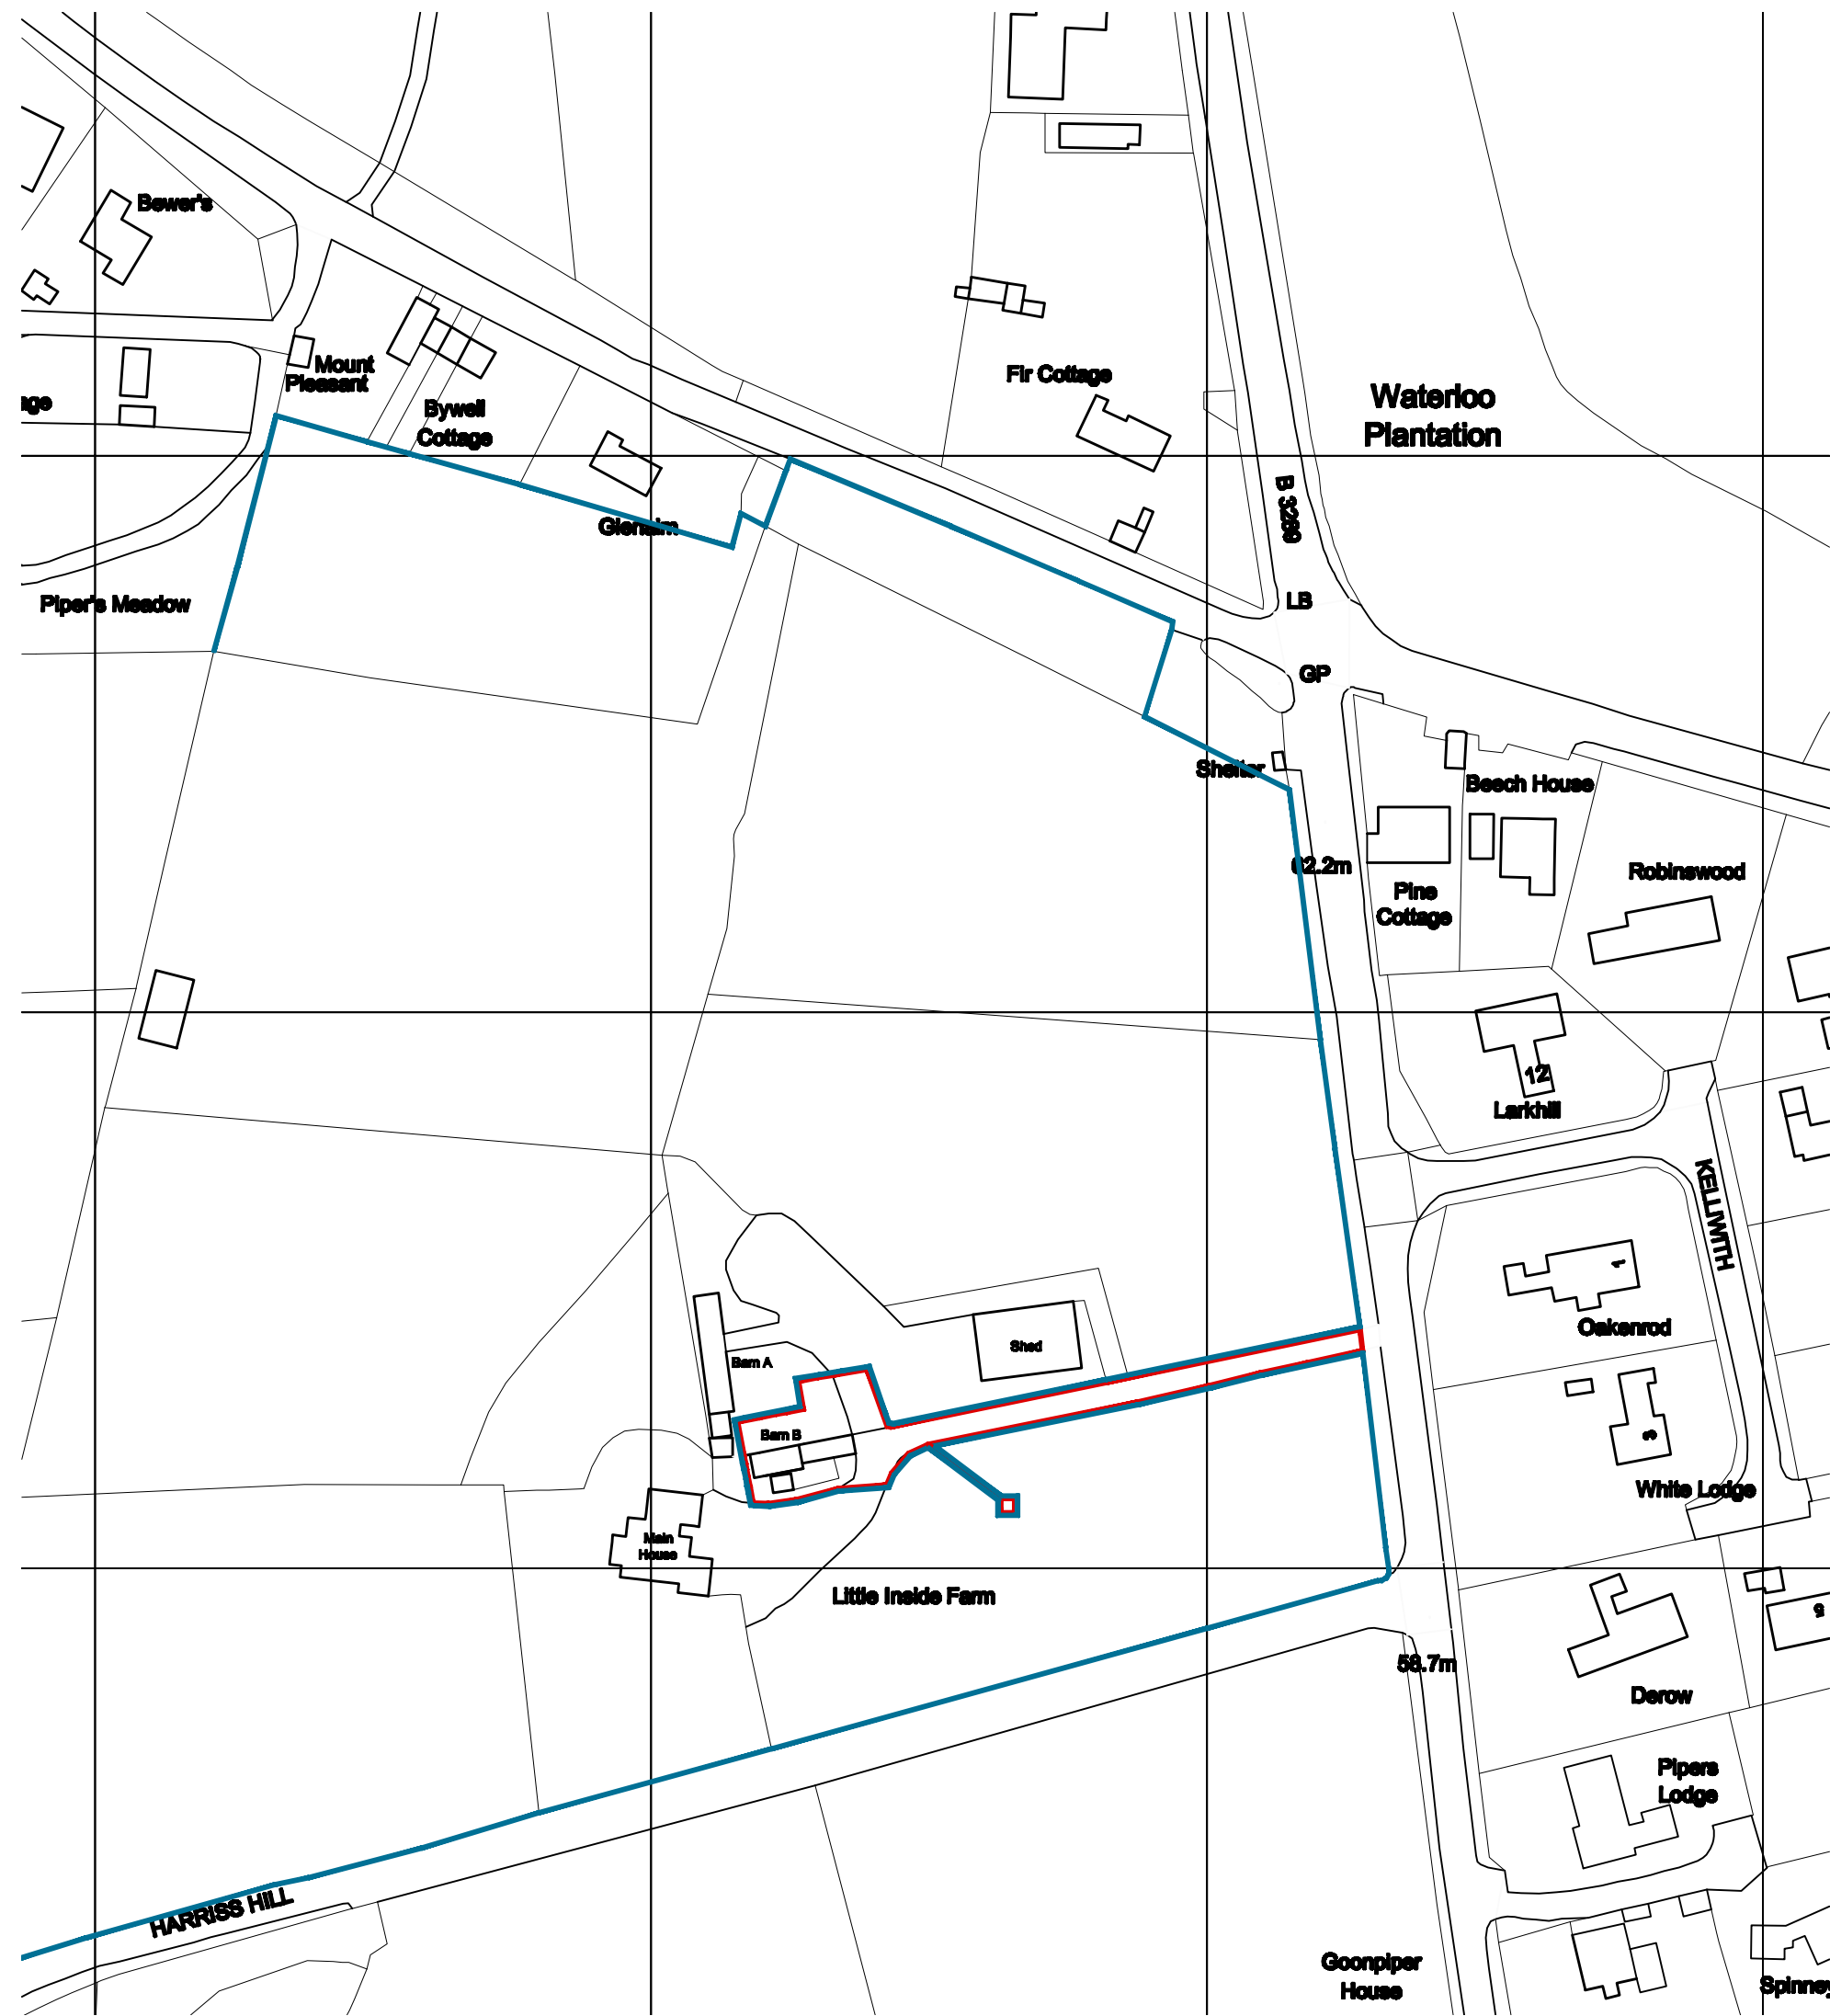

Site Location Plan 1:1250

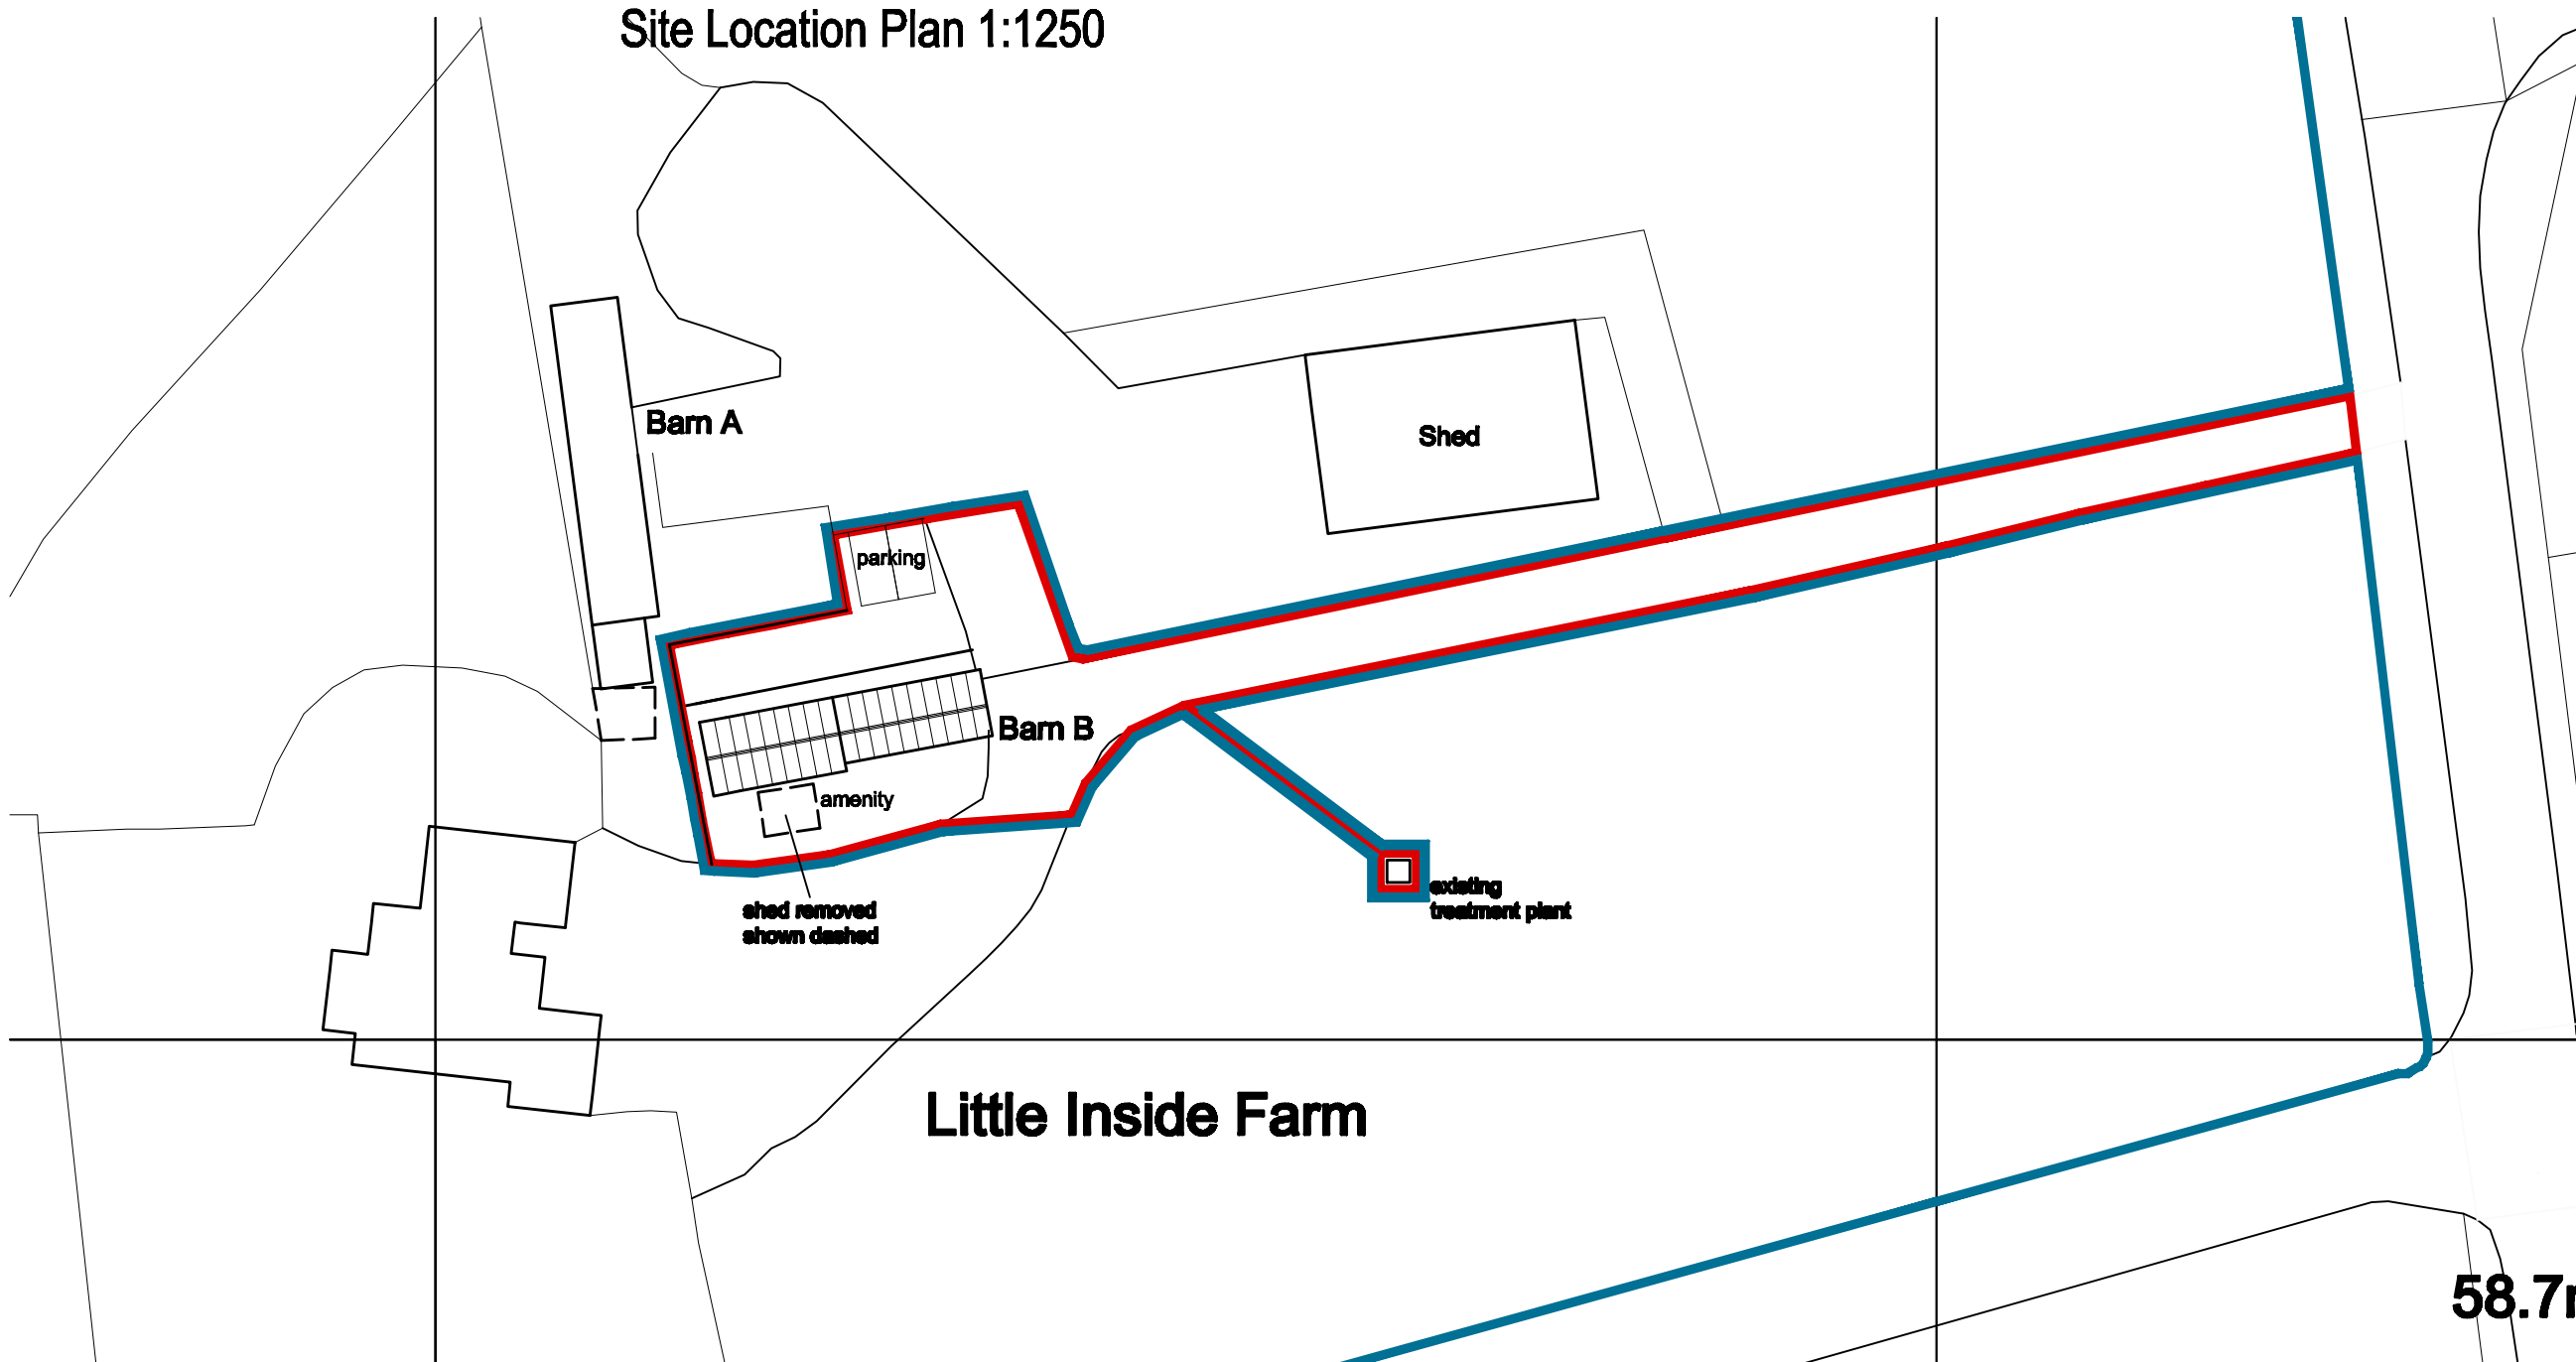

Block/Roof Plan As Proposed 1:500

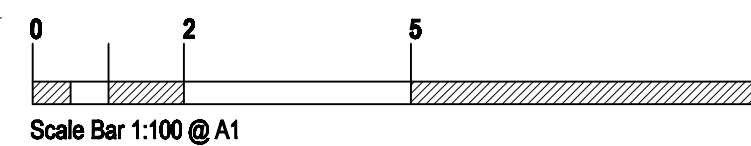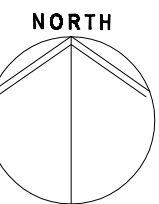

T. Pickett Designer

Penleigh, Penhallick, Covenack, Helston, Cornwall TR12 8SQ

Project: Little Inside Farm, Penpol, Truro

Proposed Conversion Of Barn B To Dwelling

Plans As Existing & Proposed

Client: Mr T Vigus

Date: June'20

Scale: 1:100

Draw No: 18/27/50