




**existing south elevation**  
scale 1:100

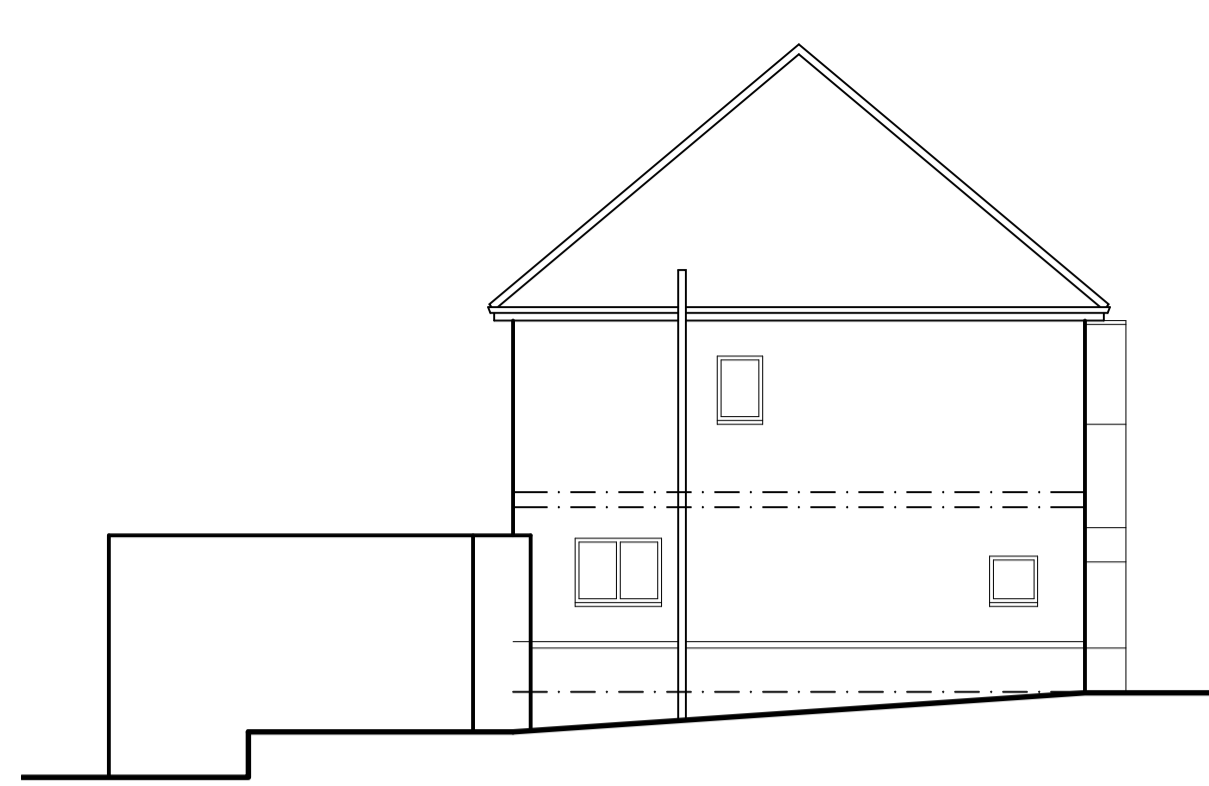

**existing east elevation**  
scale 1:100

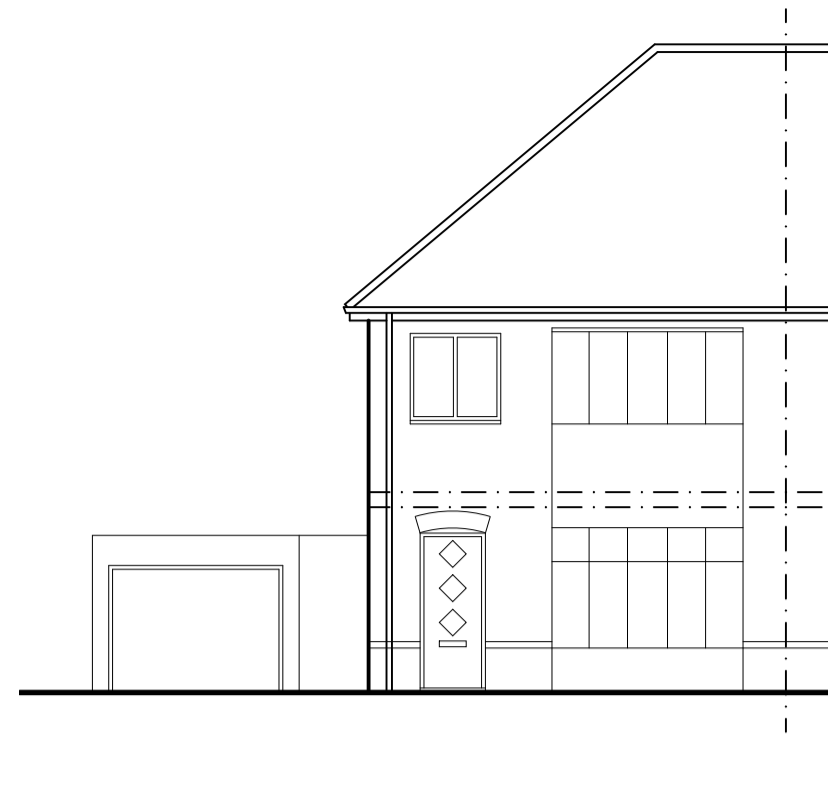



**existing north elevation**  
scale 1:100

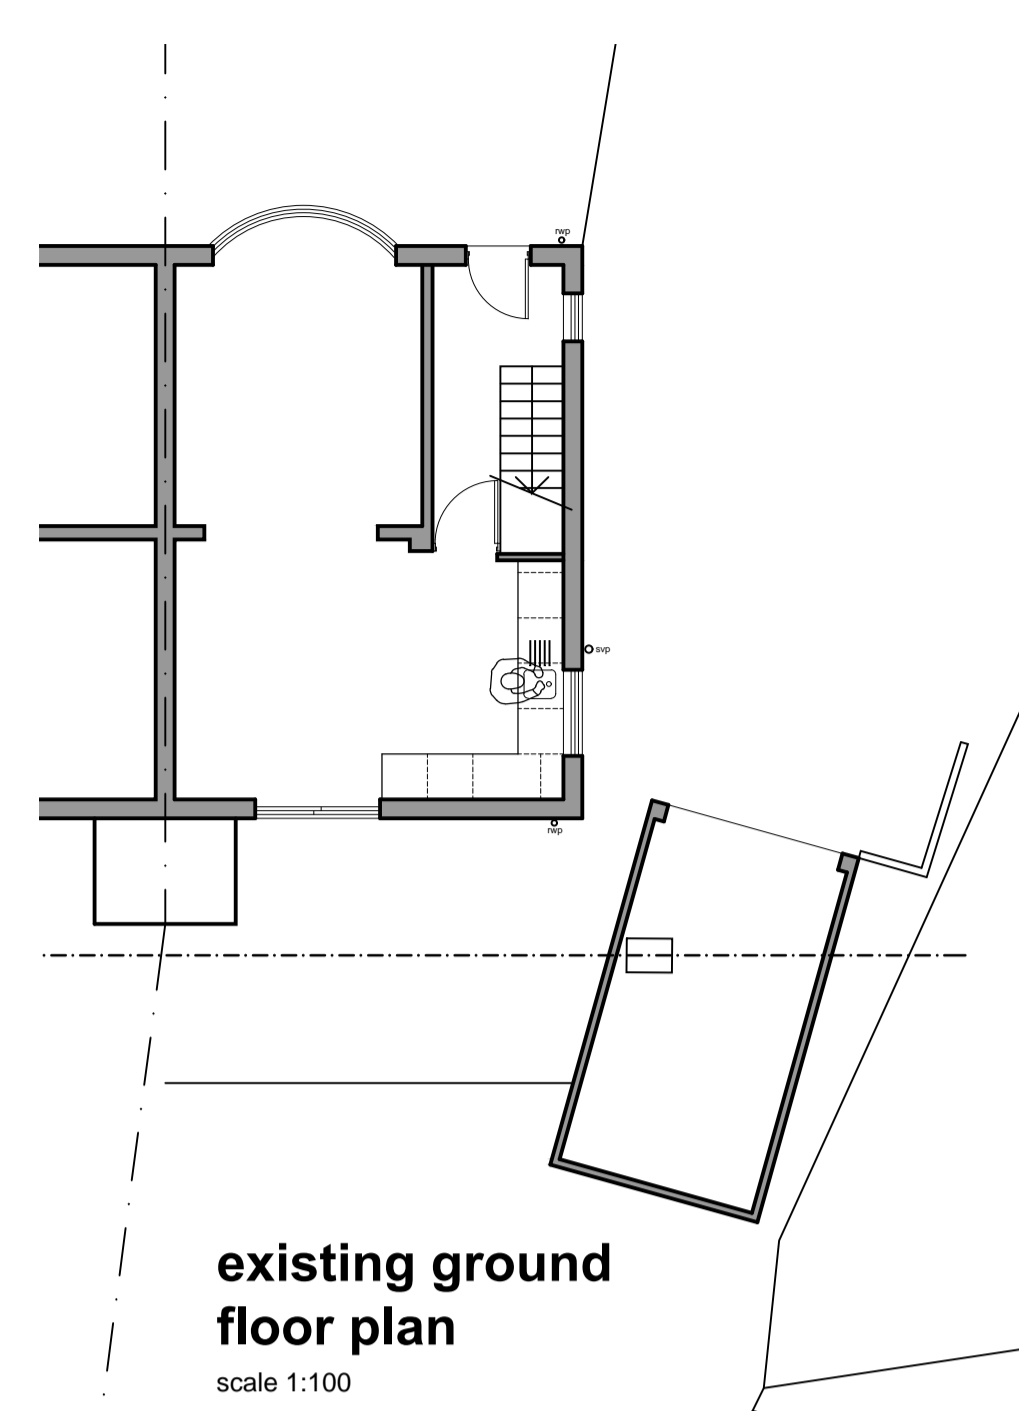


**existing ground floor plan**  
scale 1:100



**location plan**  
scale 1:1250

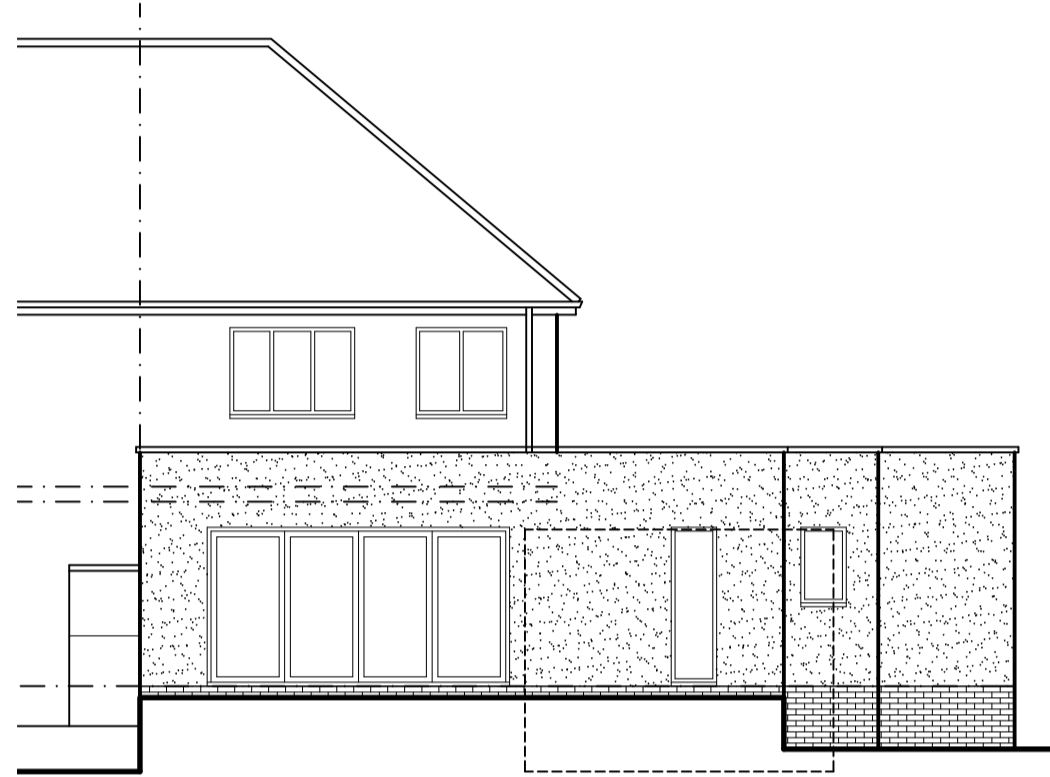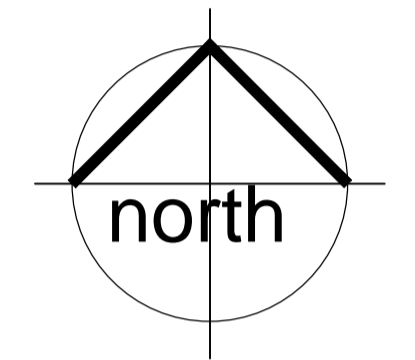


**proposed south elevation**  
scale 1:100

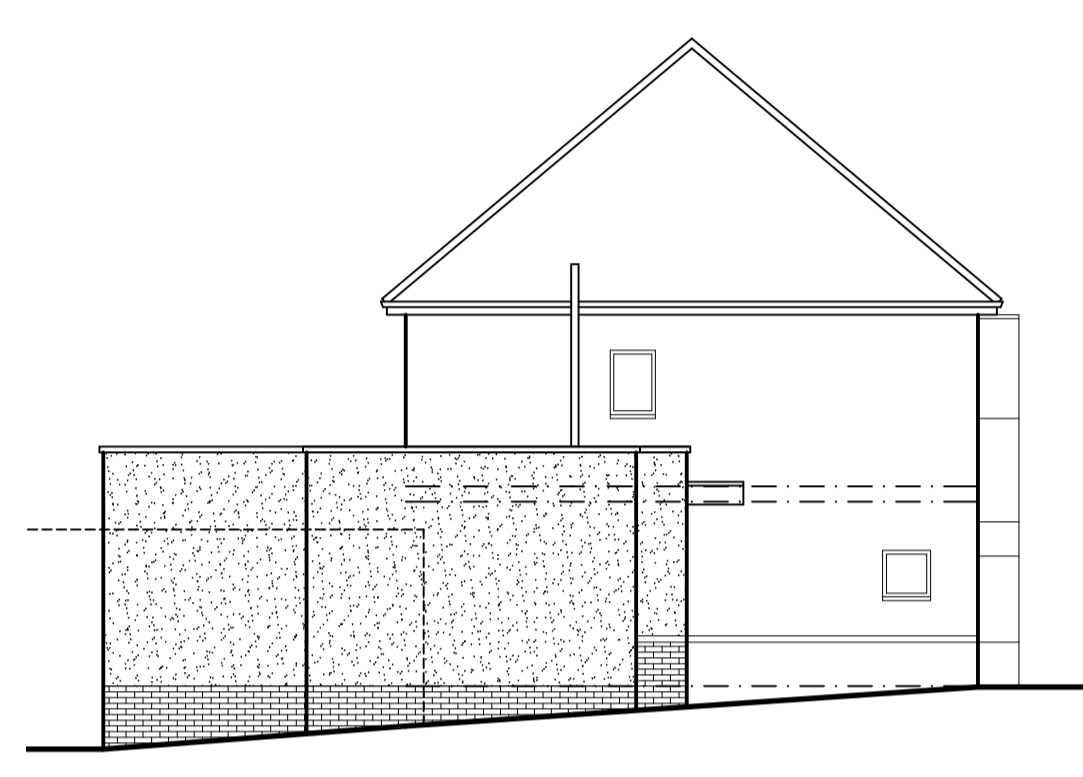


**proposed east elevation**  
scale 1:100



**proposed north elevation**  
scale 1:100

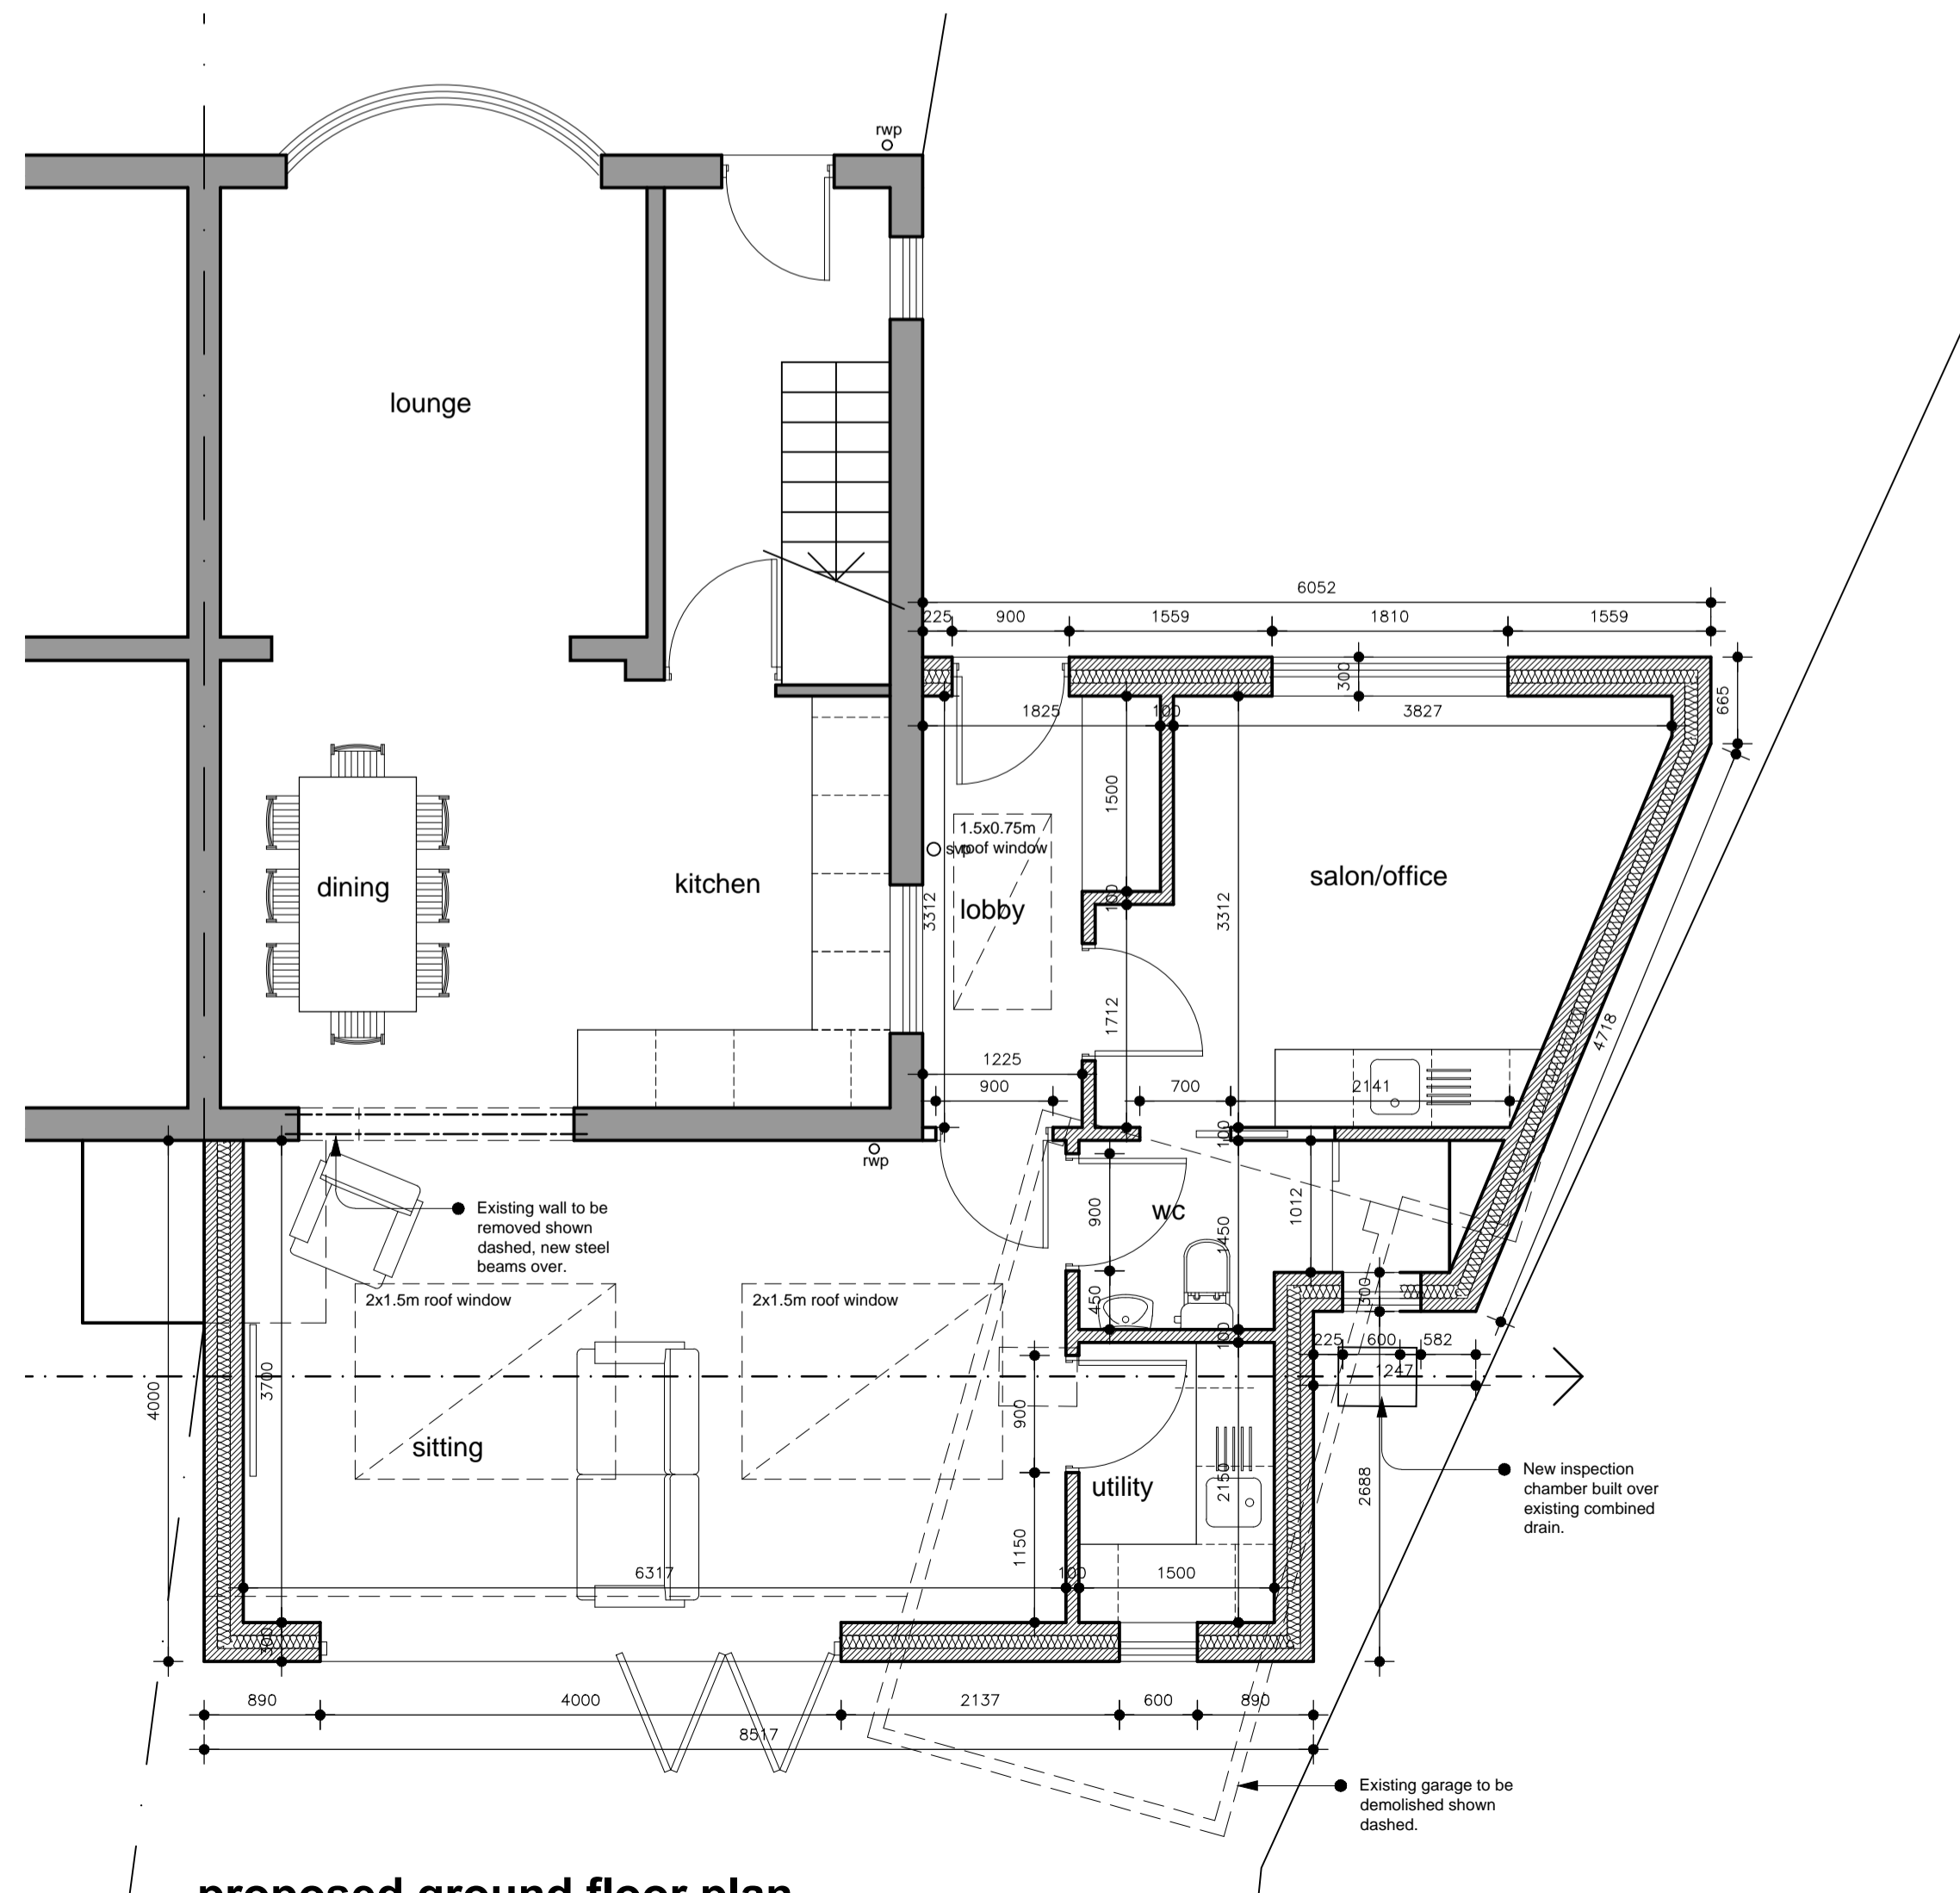

**proposed ground floor plan**  
scale 1:50

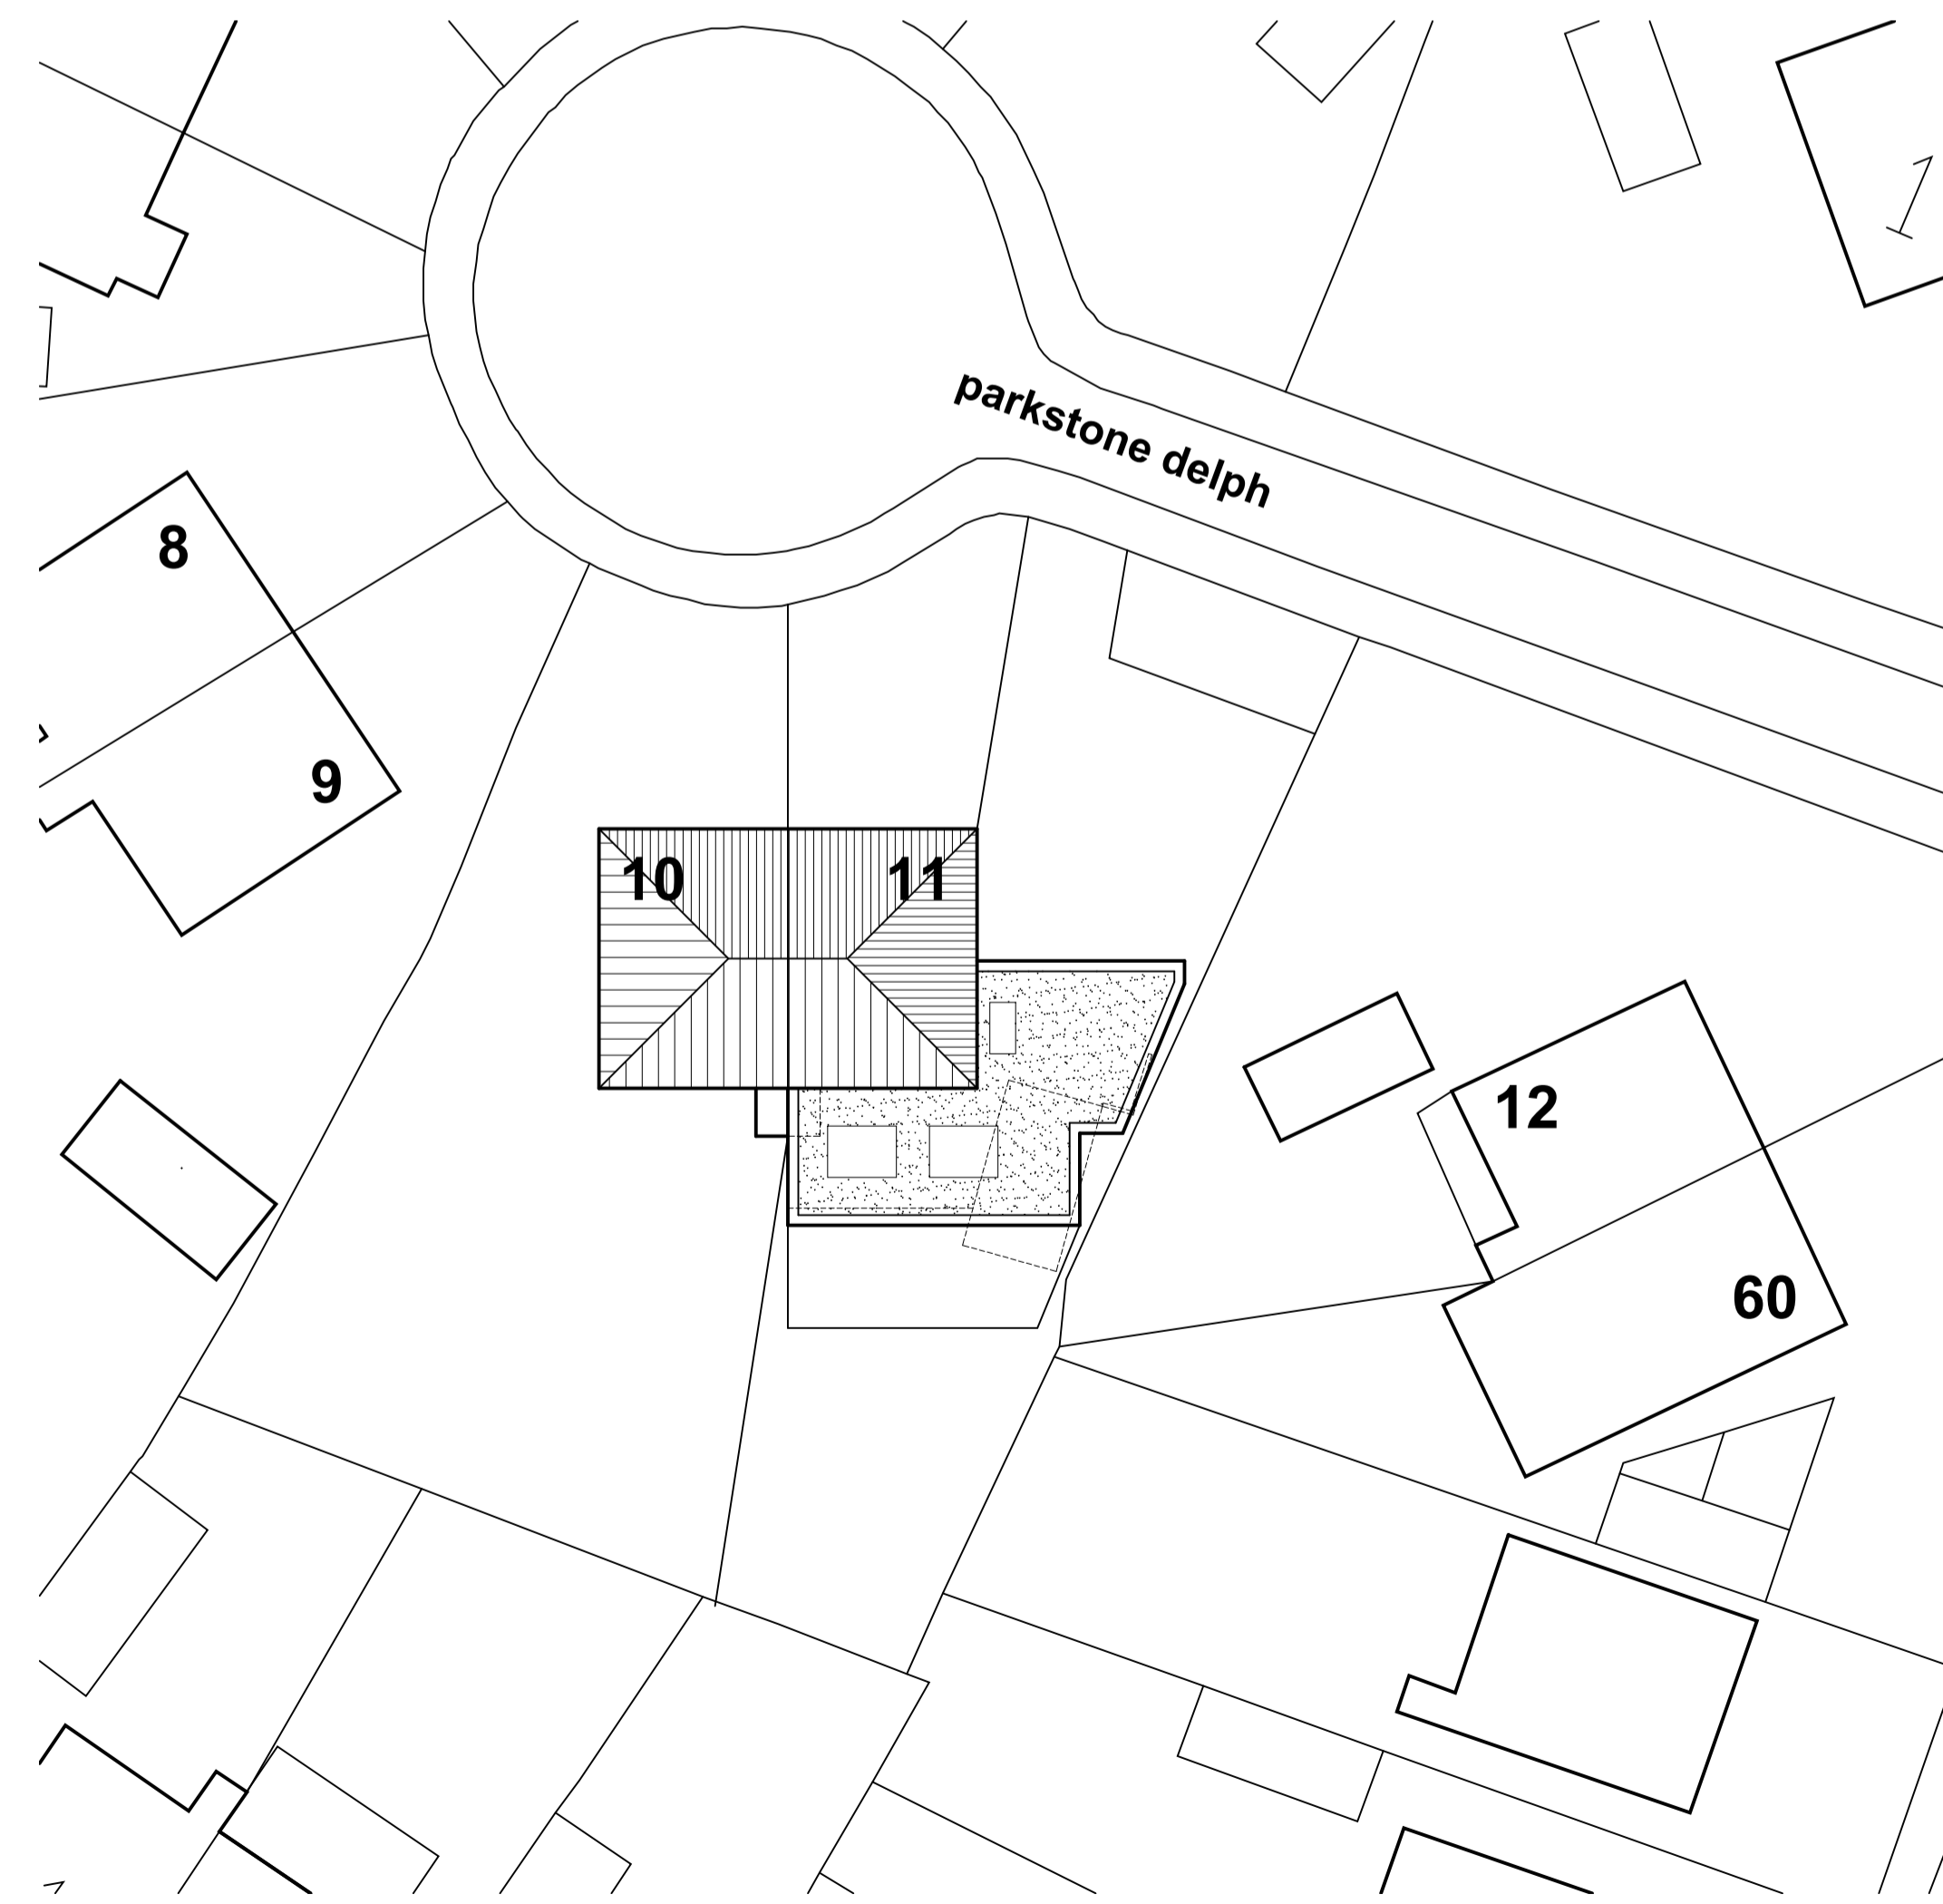

**proposed site plan**  
scale 1:200

DRAWING TITLE  
**PROPOSED PLANS & ELEVATIONS**

PROJECT  
EXTENSIONS/INTERNAL ALTERATIONS  
AT  
**11 PARKSTONE DELPH**  
SHEFFIELD  
S12 3HZ  
FOR  
**MR & MRS L. MOYSES**

PROJECT NO	DRAWING NO	REVISION	
<b>237</b>	<b>01</b>	<b>A</b>	
SCALE (A1)	DATE	STATUS	DRAWN
VARIES	OCTOBER 2020	PRELIM	NT