

NOTES:
All dimensions must be checked on site and not scaled from this drawing.




FRONT ELEVATION




REAR ELEVATION



SIDE ELEVATION

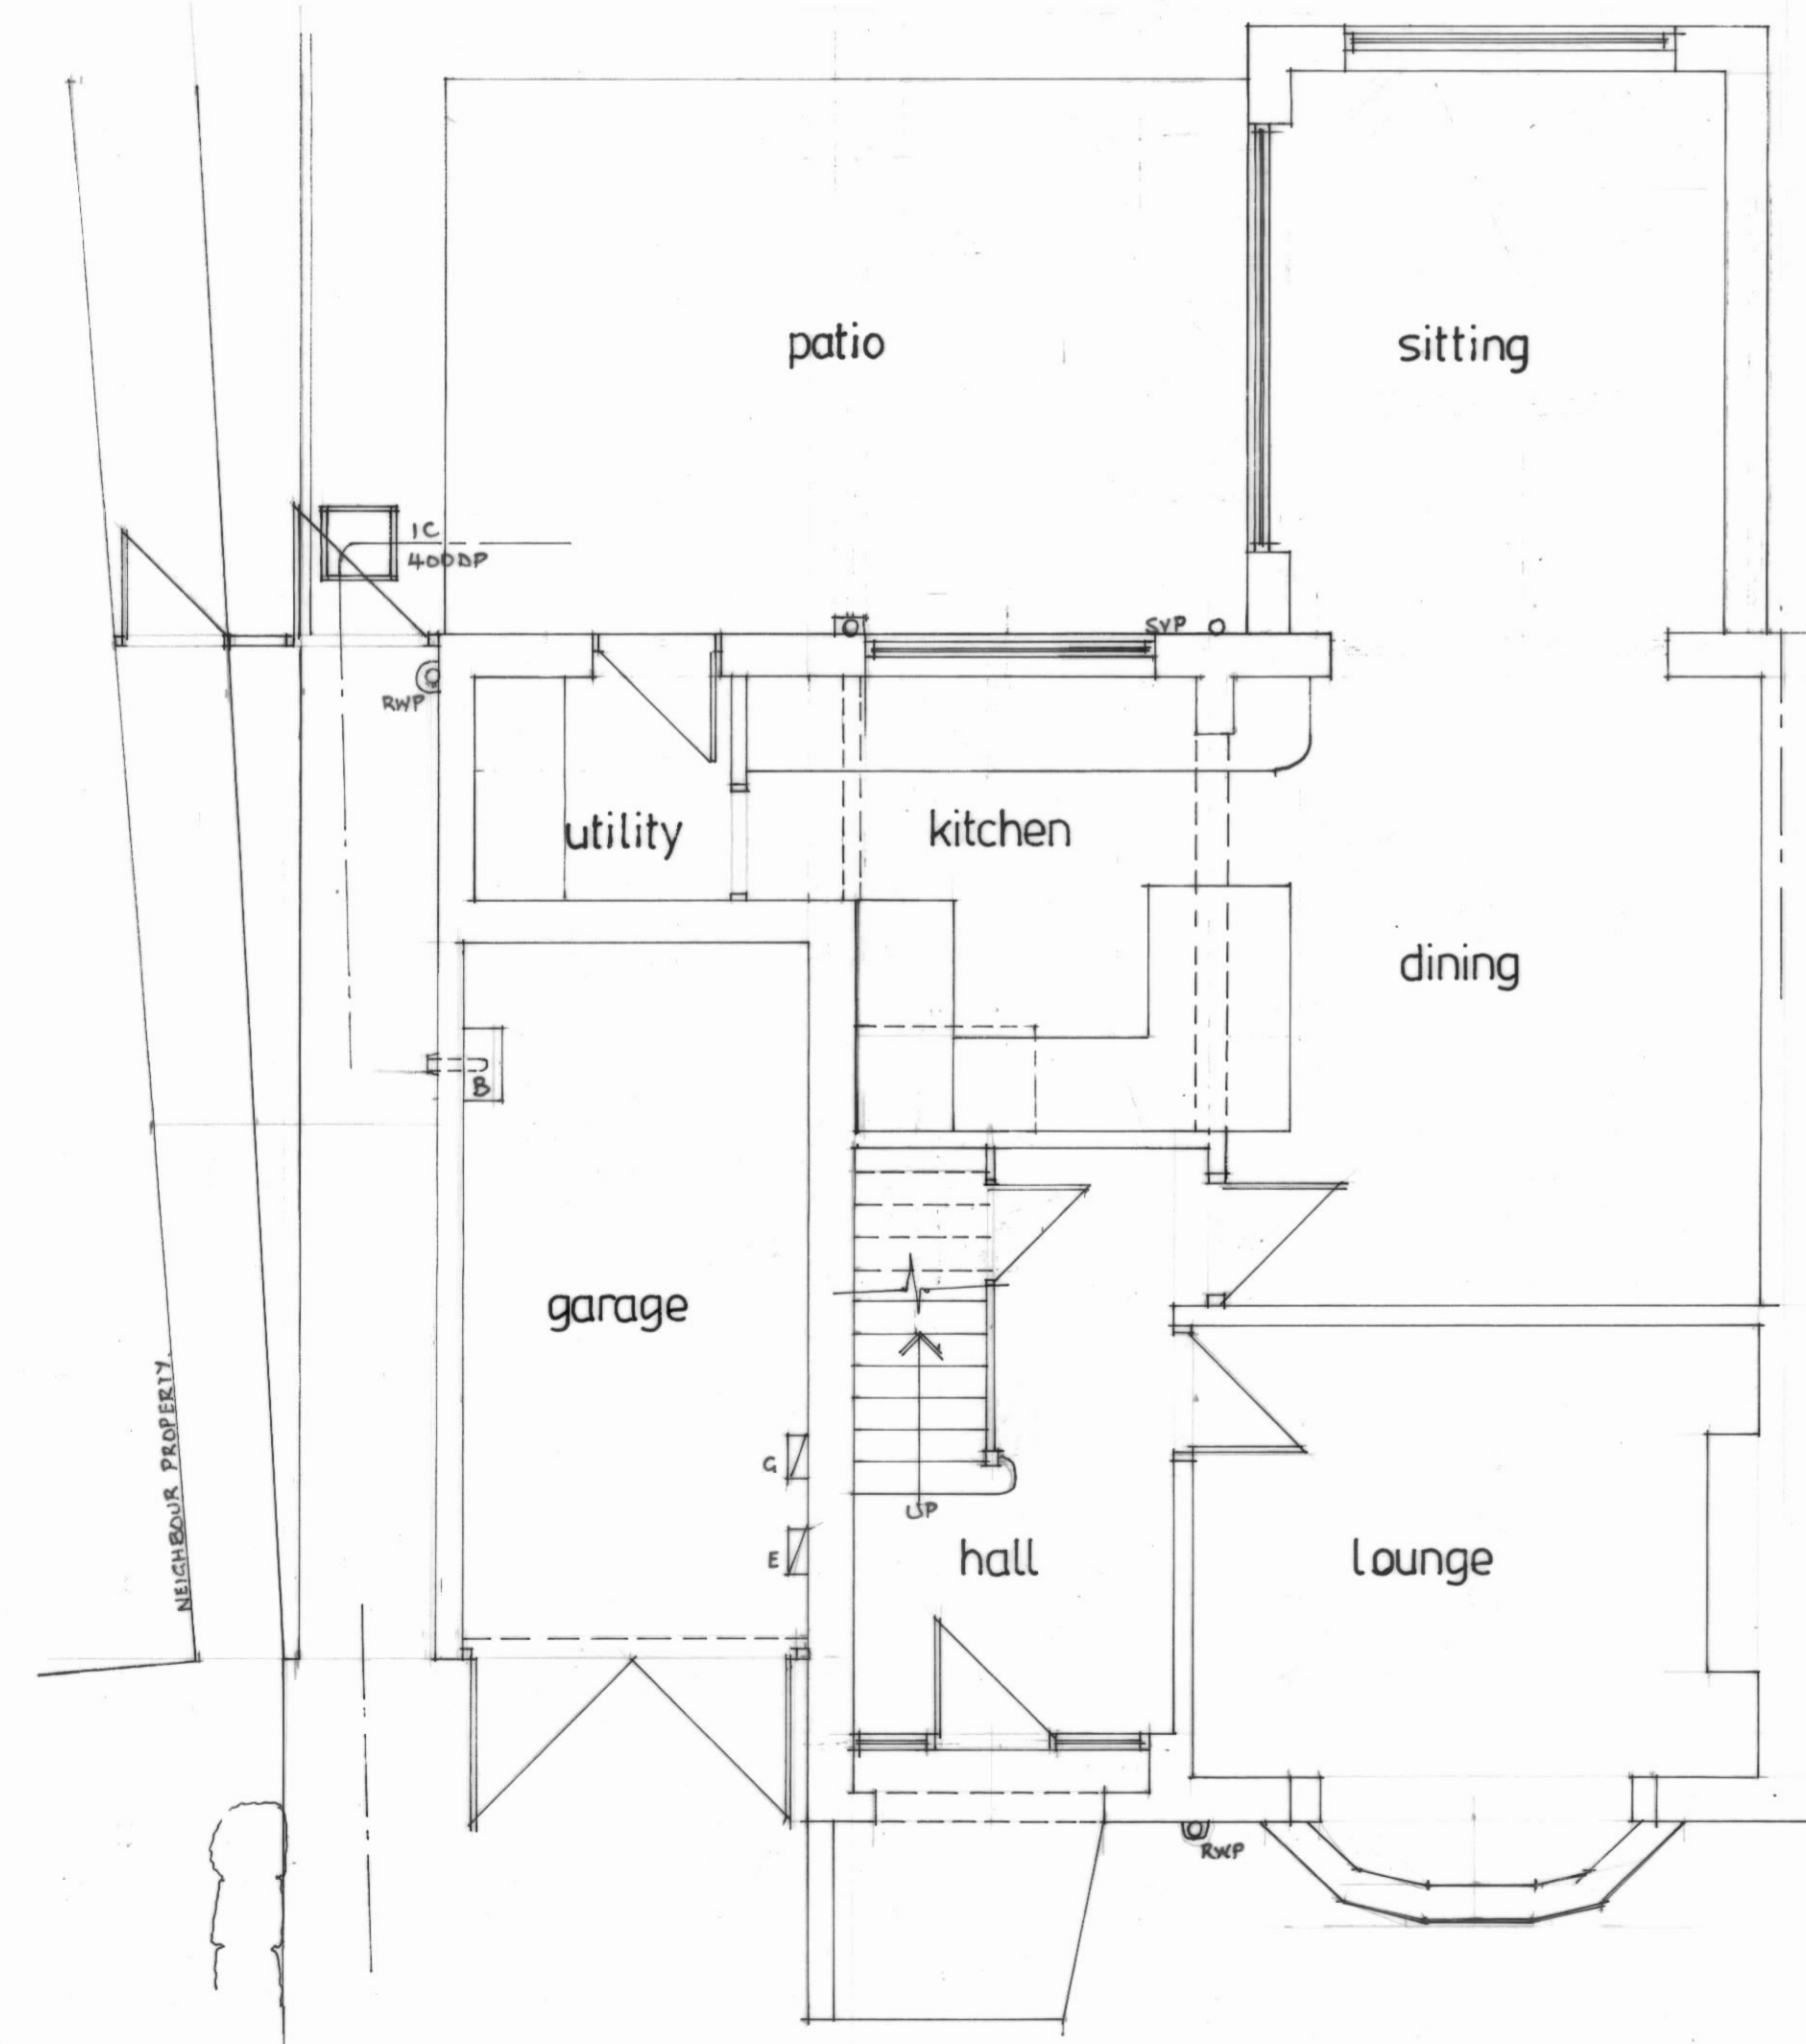

GROUND FLOOR PLAN

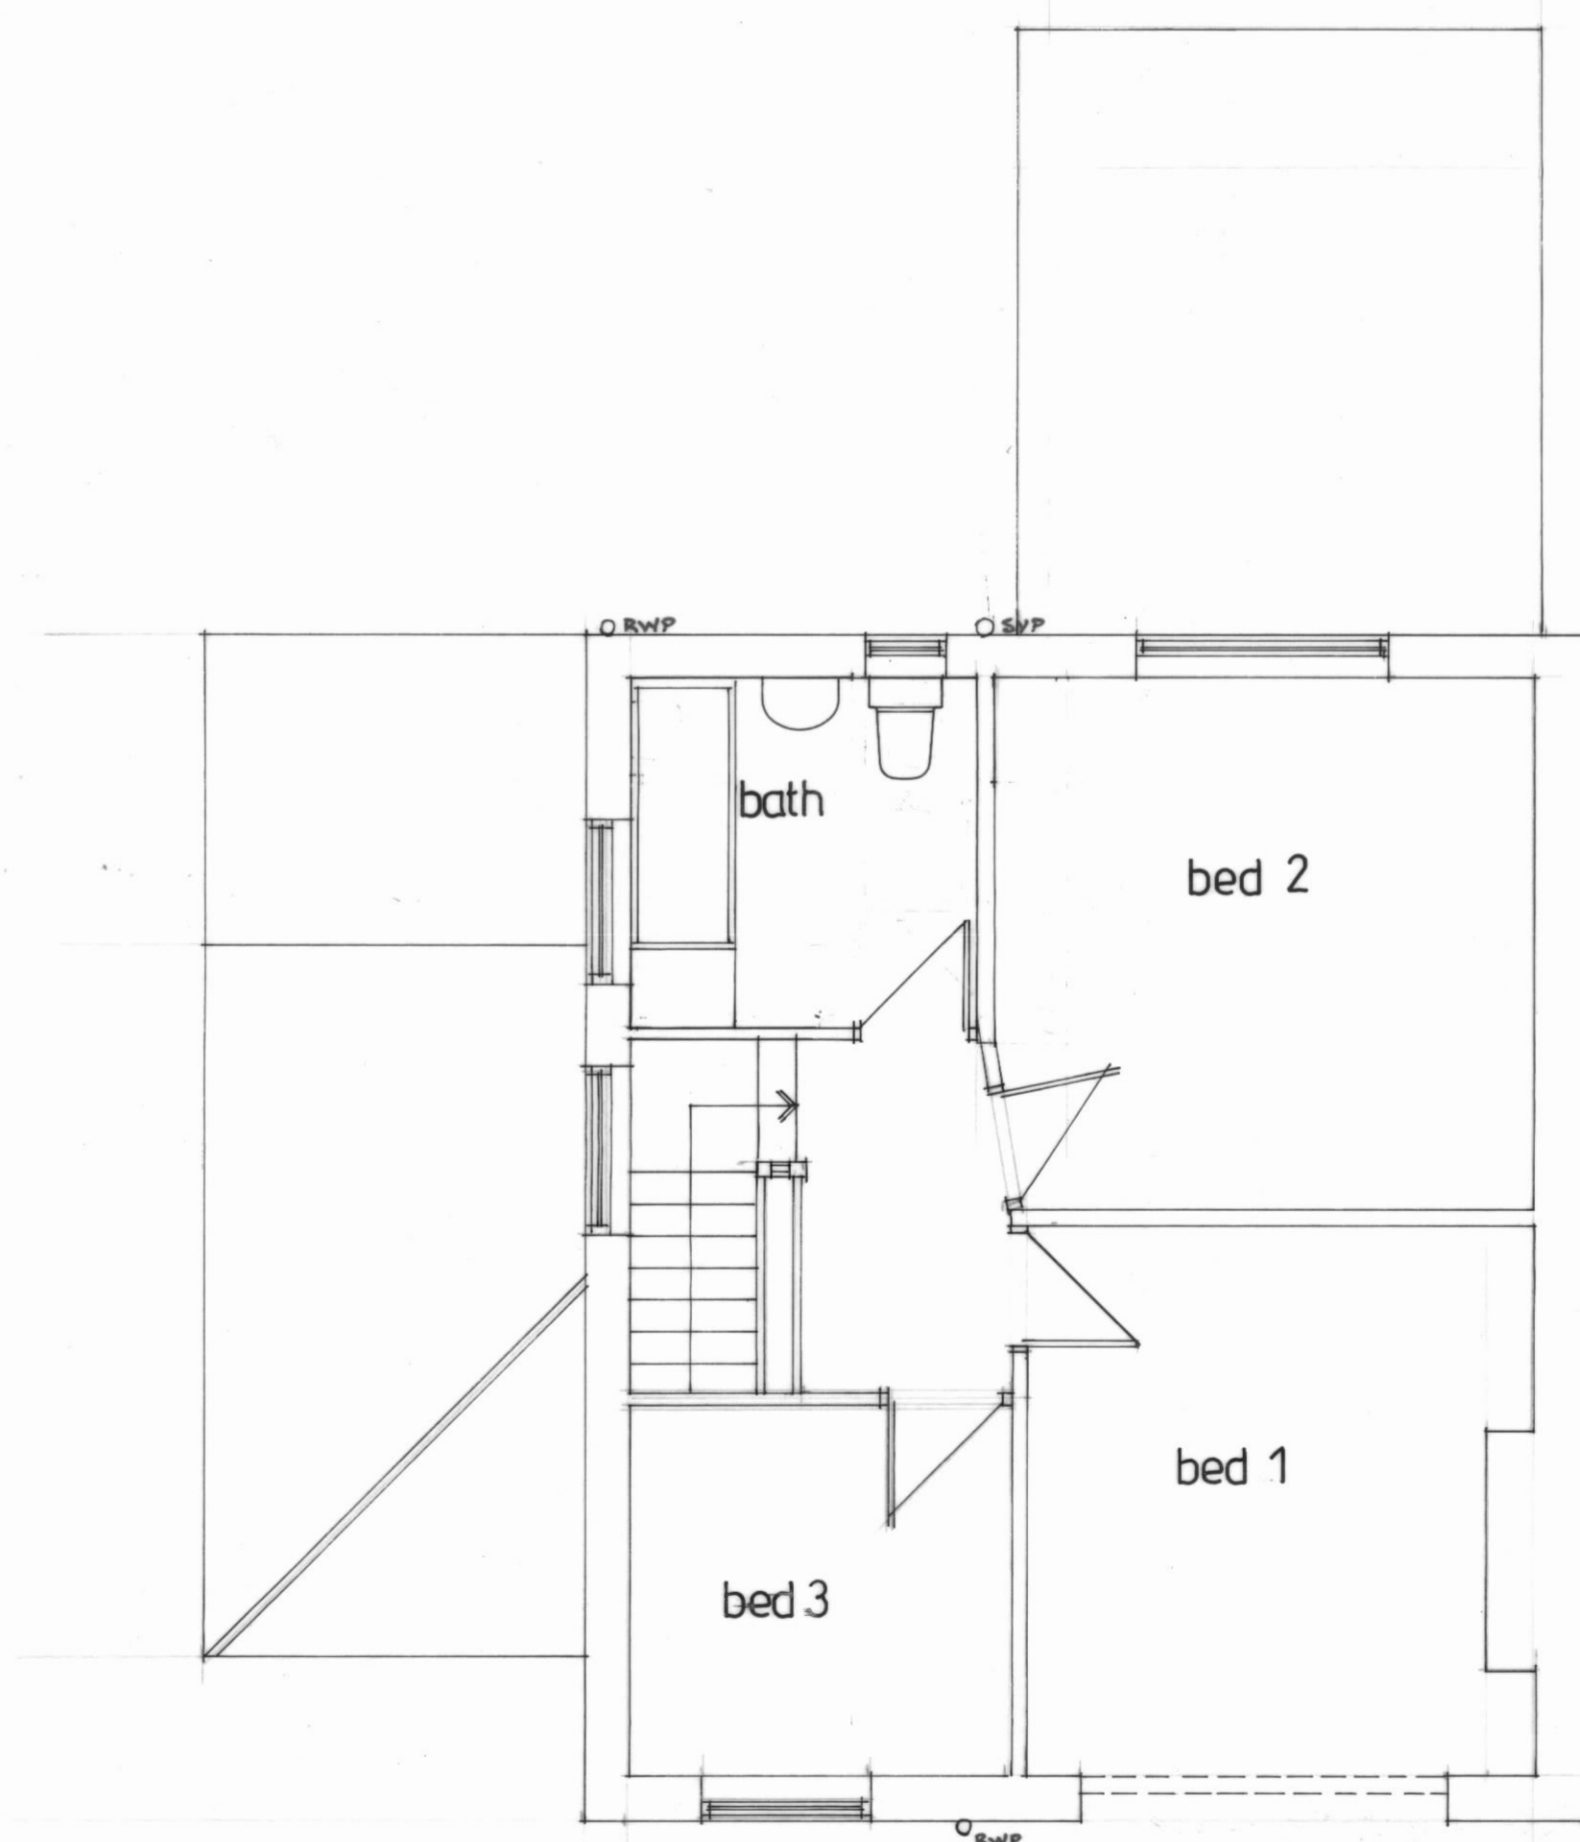

FIRST FLOOR PLAN

Revision: © Copyright

PAUL GOUDGE
Design
Architectural Designers 32 Hollybank Close
Intake
Sheffield
S12 2BN
Tel/Fax: (0114) 2544900

Client:
MR & MRS S. CONWAY

Drawing Title:
SURVEY AS EXISTING

Job Title:
Proposed Alterations & Extensions
at
19 Greystones Grange Road
Sheffield
S11 7JH

Scale: 1:50	Date: July '20	Drawn by: pg
----------------	-------------------	-----------------

Drawing No: 4416 /1/20	Rev:
---------------------------	------