


Copyright in the design and this drawing is the property of RESI. Reproduction in whole or in part is forbidden without written sanction of RESI. This drawing must be read in conjunction with all other relevant documentation and drawings.

RESI accepts no liability for any expense, loss or damage of whatsoever nature and however arising from any variation which has not been referred to them and their approval obtained.

Print out to actual scale. For planning purposes only. All dimensions to be cross checked on site prior to construction and ordering of products. Any discrepancies to be reported to RESI immediately.

NOTES

G.I.A
Existing Loft Floor - 8.89m²

 

Revision

Rev	Notes	Date
A	Planning Issue	25/01/2021
B	Area added	19/02/2021

KEY

- Proposed walls
- ▨ Existing walls
- Existing removed
- Proposed rooflight
- - - Boundary line
- - - Proposed beam
- - - Proposed drainage
- - - 1.8m Head height
- - - 1.5m Head height

JOB TITLE

Proposed ground floor rear extension, garage conversion, loft alterations, floor plan redesign and all associated works at 1 Thorn Drive

STATUS

Planning

DRAWING TITLE

Existing Loft Plan

CLIENT

Jonathan May

SCALE

1 : 100 at A3

DRAWN

HD


DATE

Jan 2021

CHECKED

DH

DRAWING NO. 67443 - 01 - 1101 B

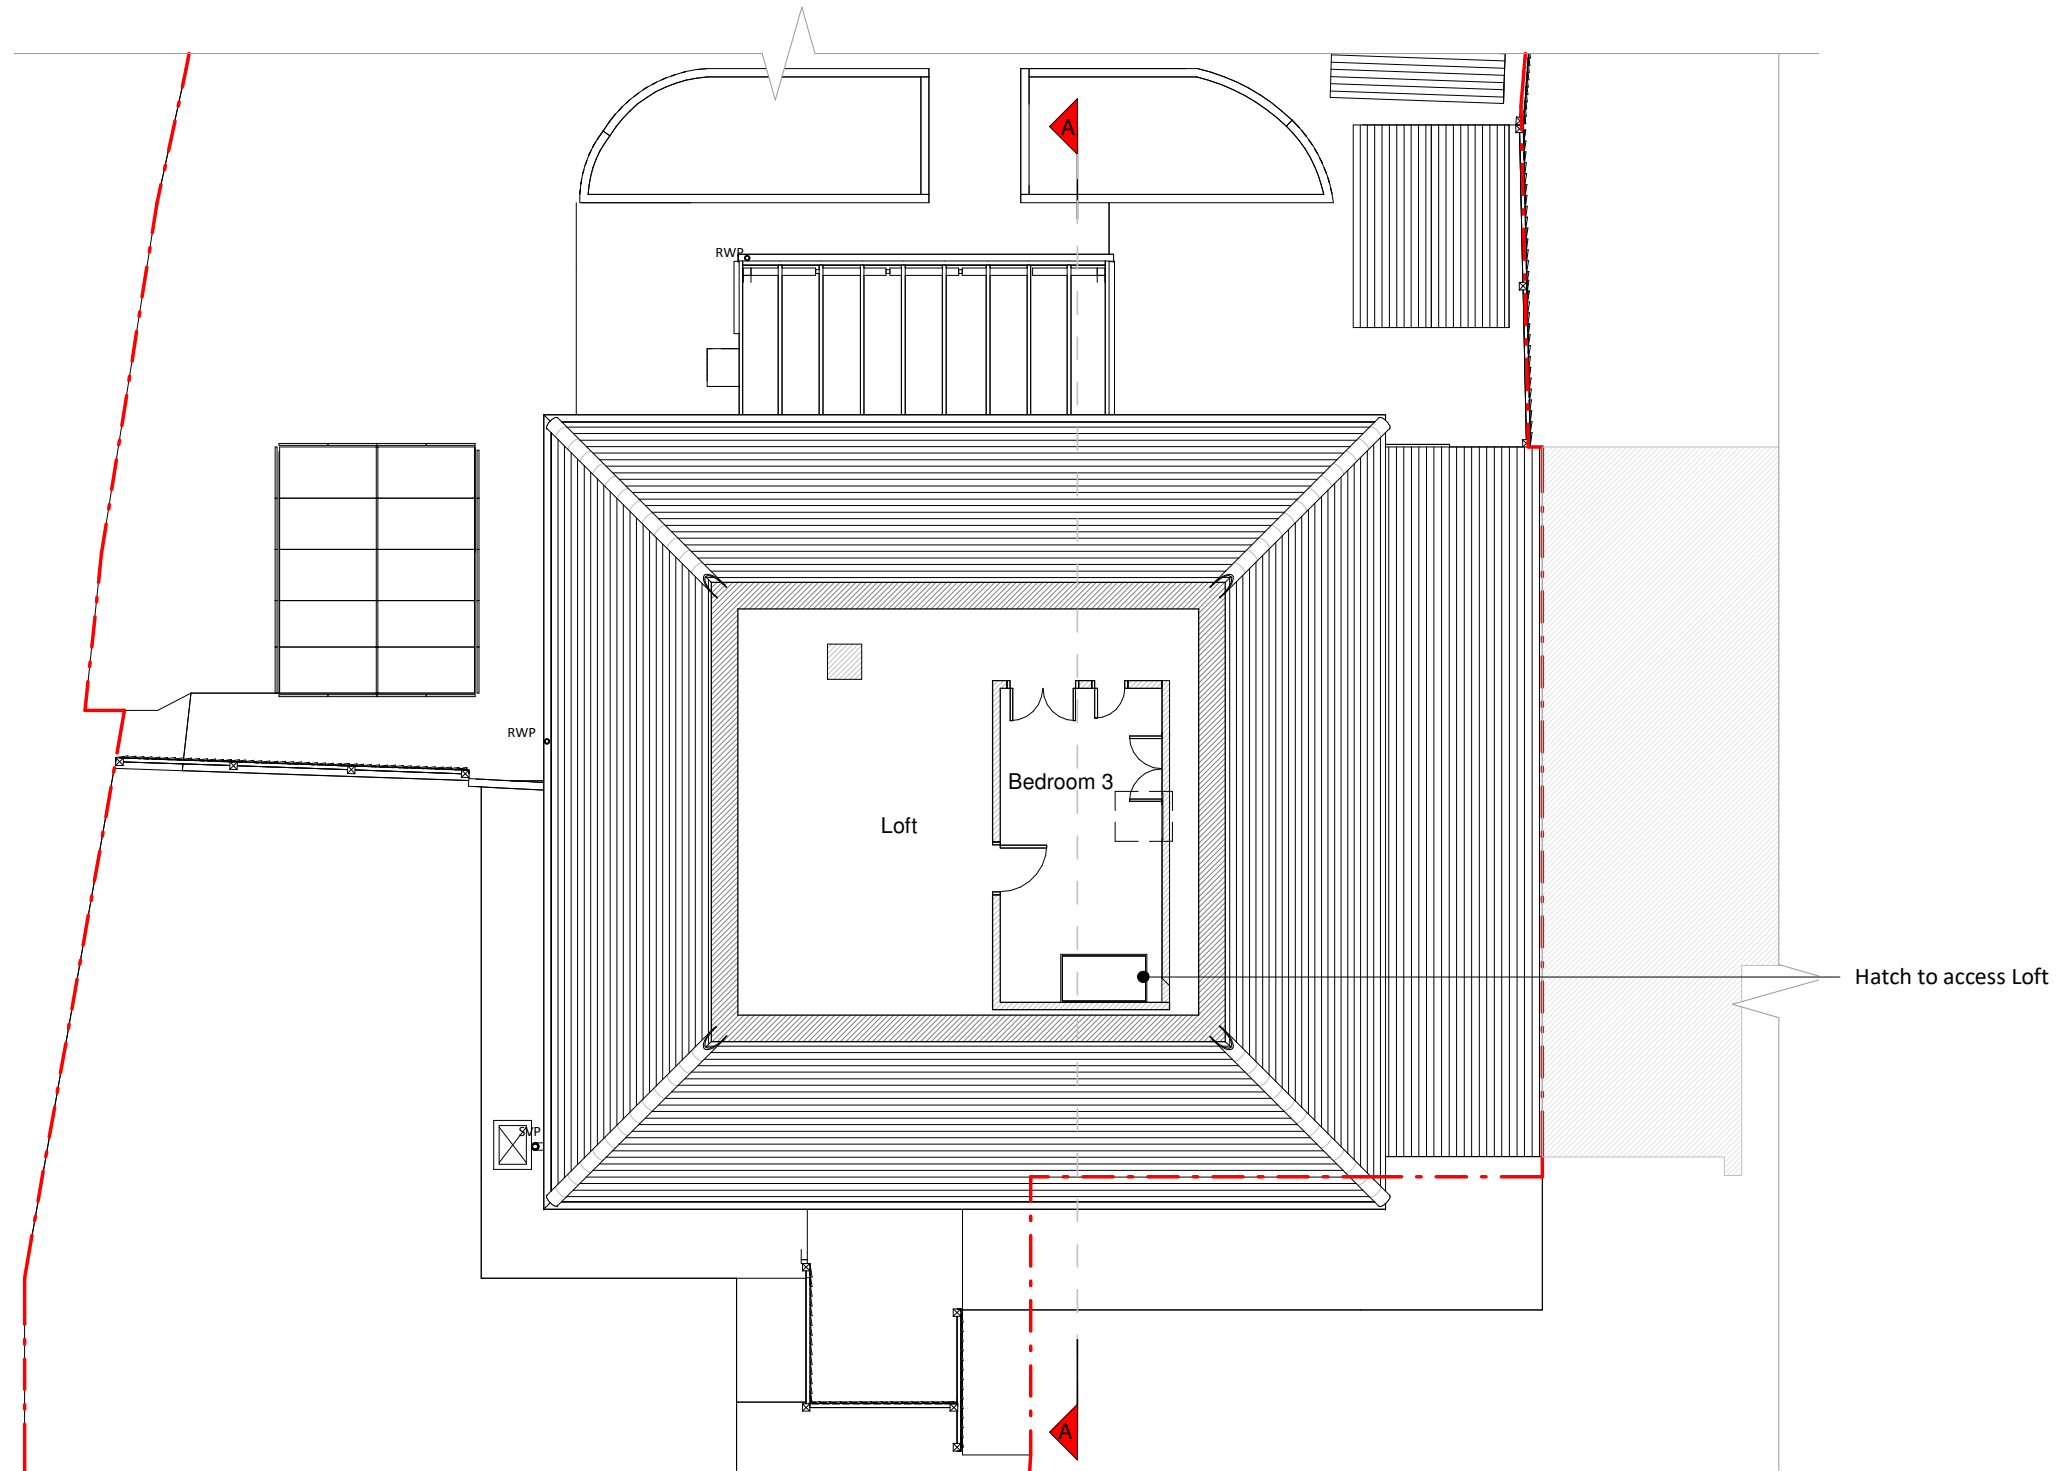

Loft Plan

