


FLOOR PLAN & ELEVATIONS

Scale 1:100

- NOTES:
1. Use written dimensions only. All dimensions to be checked on site and any discrepancies reported to ACORUS immediately. If in doubt ask.
 2. Where relevant, significant hazards have been identified on the drawing. Hazards which should be obvious to a competent contractor or unforeseeable have not been identified.
 3. This drawing is confidential and remains the exclusive property of ACORUS.
 4. Ordnance Survey Paper Map Copying Licence Number: 100039456.
- © ACORUS Rural Property Services Ltd.

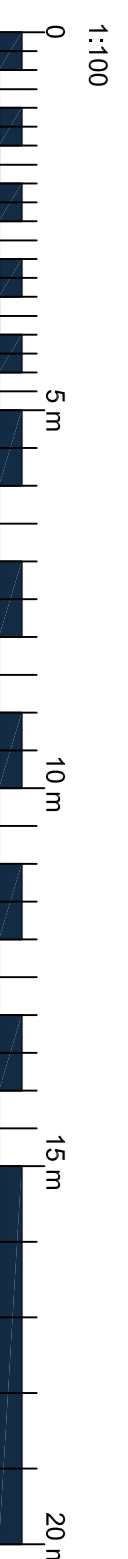

Rev	Date	Description	Drawn	Checked
Rev	Date	Description	Drawn	Checked

PROJECT
PARTNER
LAND TO EAST OF BUNGALARS HALL
MK17 0LA

TITLE
PROPOSED AG BUILDING
PLAN AND ELEVATIONS

SCALE
AS SHOWN @A1

DATE
02/21

DRAWN BY
EB

CHECKED BY
BB

JOB NO.
PBH/BB21/029

DRAWING NO.
100_01

REVISION



acorus.

Planning, Design, Property.

acorus.co.uk