


DRAWING NO.  
**C55/16GRE/21/PL1**

 


SCALE 1:100


**DRAWN AT A3 SIZE**

Preliminary Drawing	<input type="checkbox"/>	Schematic Drawing	<input type="checkbox"/>
Planning Drawing	<input checked="" type="checkbox"/>	Building Control Drawing	<input type="checkbox"/>
Construction Drawing	<input type="checkbox"/>	Other Drawing	<input type="checkbox"/>


© Copyright Concept 55 (UK) Ltd

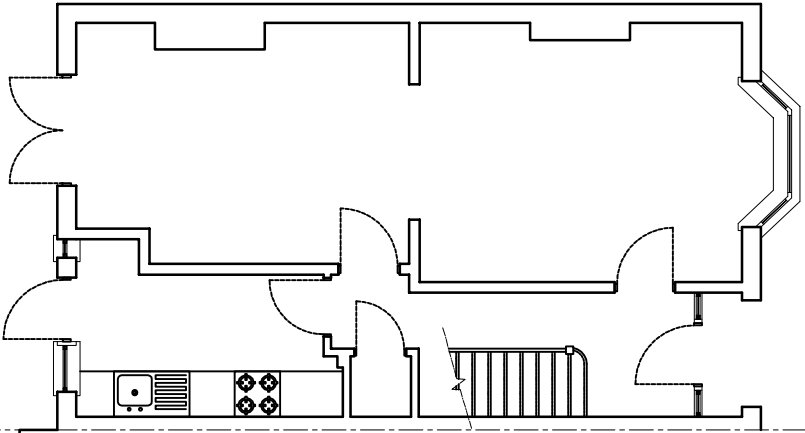


EXISTING GROUND FLOOR LAYOUT  
Scale 1:100

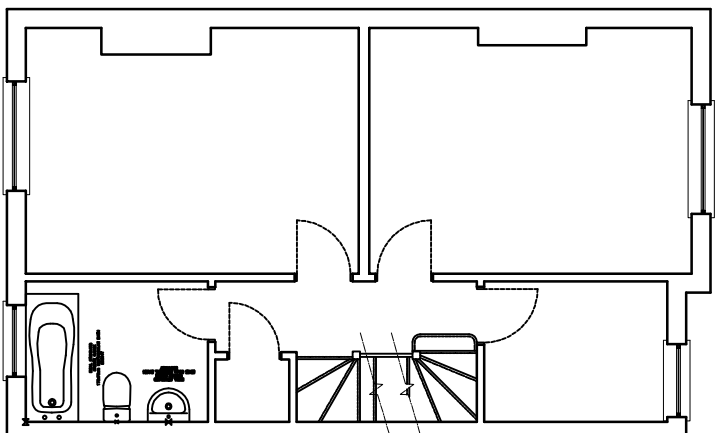


EXISTING FIRST FLOOR LAYOUT  
Scale 1:100

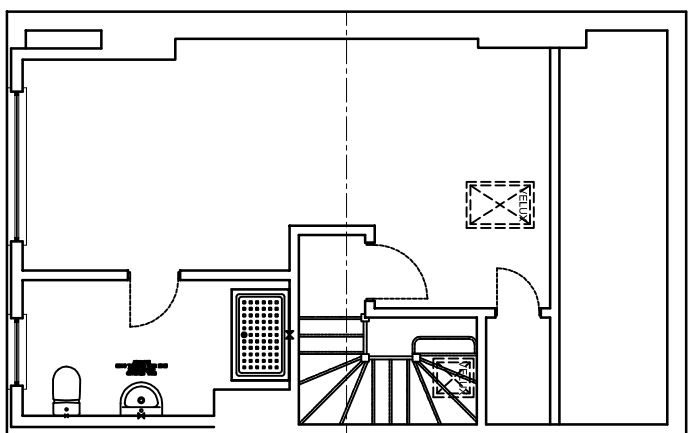


EXISTING LOFT FLOOR LAYOUT  
Scale 1:100

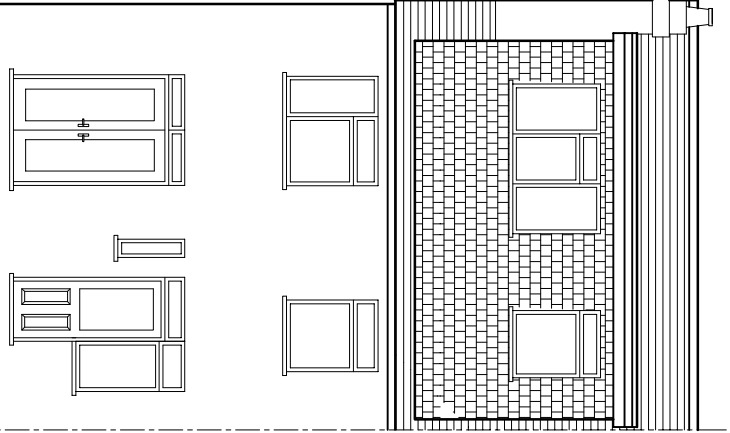

EXISTING REAR ELEVATION  
Scale 1:100

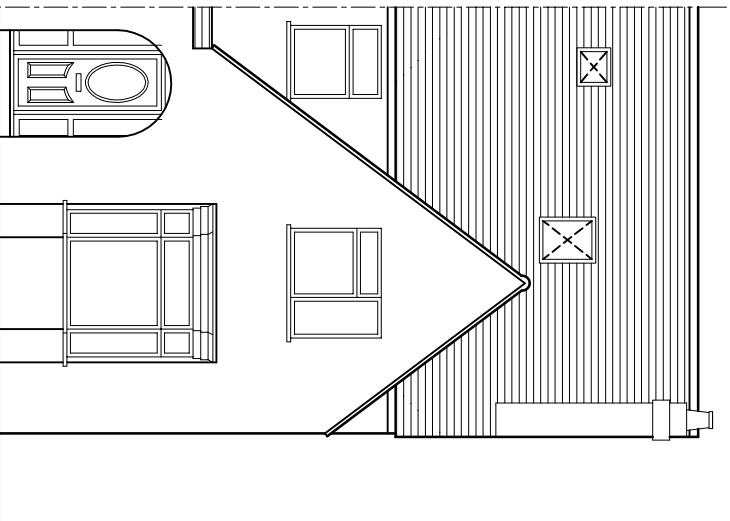

EXISTING FRONT ELEVATION  
Scale 1:100

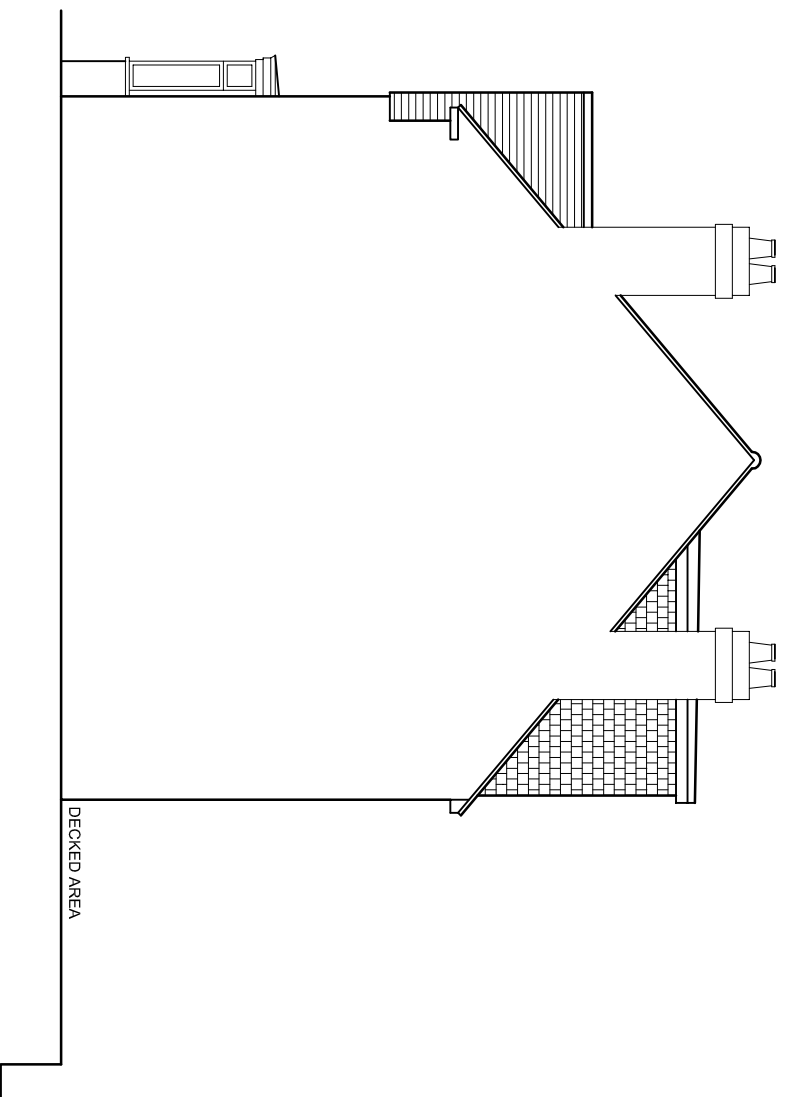

EXISTING SIDE ELEVATION  
Scale 1:100

Revisions :

95 SPRINGFIELD DRIVE  
GANTS HILL  
LEFORD  
ESSEX IG2 6QT  
TEL : 07811 333921

**concept55**  
architectural & structural design

CLIENT :

MR & MRS GORYACHEV  
16 GREEN ROAD  
WHESTONE  
LONDON  
N20 0QT

DRAWN BY : TS SCALE : VARIOUS  
DESIGNED BY : TS DATE : 02/2021

DRAWING NO. **C55/16GRE/21/PL1**