
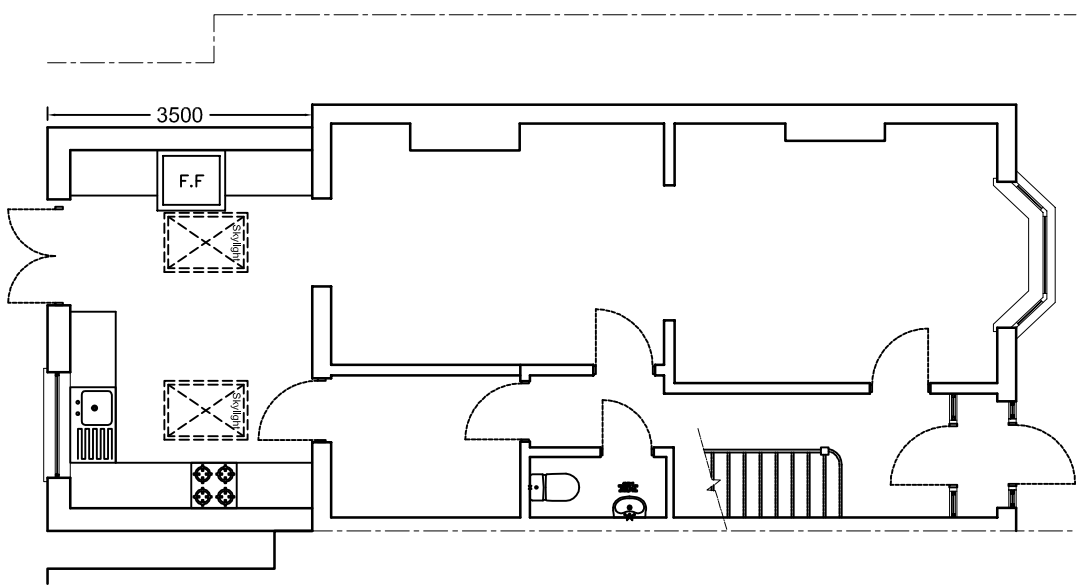


DRAWING NO.  
**C55/16GRE/21/PL2**


**DRAWN AT A3 SIZE**

Preliminary Drawing	<input type="checkbox"/>	Schematic Drawing	<input type="checkbox"/>
Planning Drawing	<input checked="" type="checkbox"/>	Building Control Drawing	<input type="checkbox"/>
Construction Drawing	<input type="checkbox"/>	Other Drawing	<input type="checkbox"/>


© Copyright Concept 55 (UK) Ltd

 


**PROPOSED GROUND FLOOR LAYOUT**  
Scale 1:100

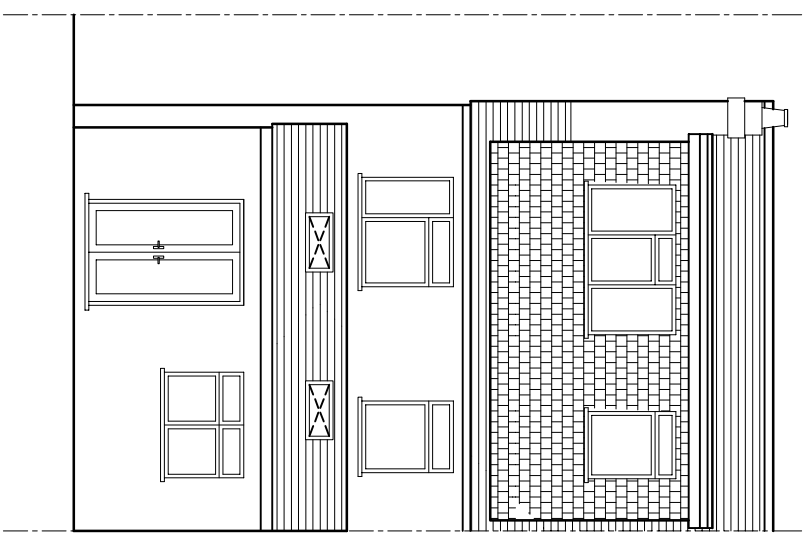

**PROPOSED REAR ELEVATION**  
Scale 1:100

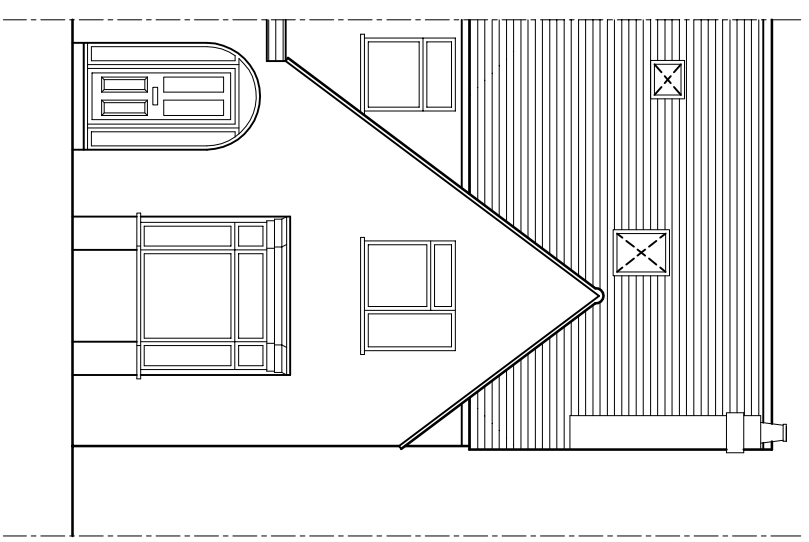

**PROPOSED FRONT ELEVATION**  
Scale 1:100

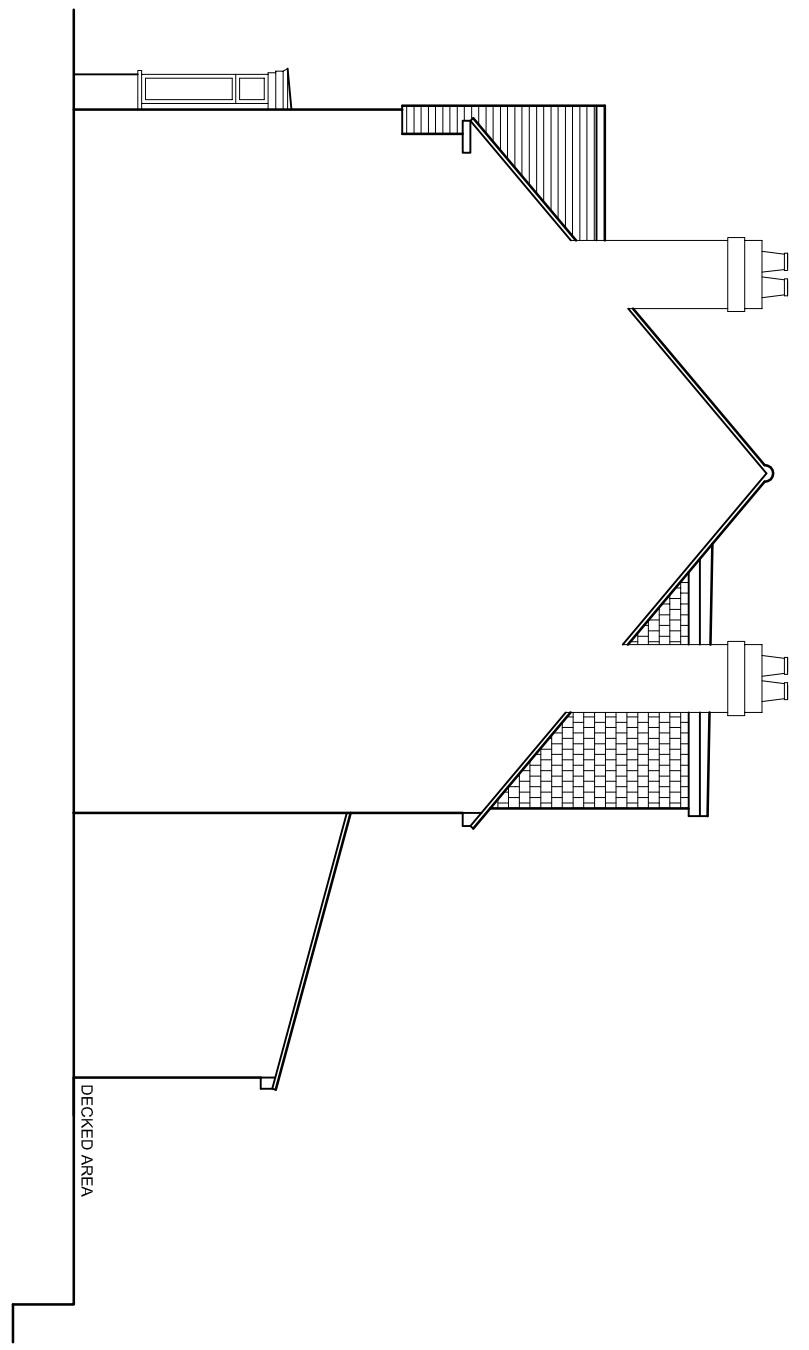

**PROPOSED SIDE ELEVATION**  
Scale 1:100

REVISIONS :

**concept55**  
architectural & structural design  
95, SPRINGFIELD DRIVE  
GANTS HILL  
ILFORD  
ESSEX IG2 6QT  
TEL : 07811 353921

CLIENT :

**MR & MRS GORYACHEV**  
16 GREEN ROAD  
WHESTONE  
LONDON  
N20 0QT

DRAWN BY : TS SCALE : VARIOUS

DESIGNED BY : TS DATE : 02/2021

DRAWING NO. **C55/16GRE/21/PL2**