


Unless indicated otherwise, this drawing is for information only. Do not scale from this drawing. Use figured dimensions only. Figured dimensions are in millimetres except where indicated otherwise. All levels are in metres. All dimensions and levels shall be verified on site before proceeding with works and such dimensions are to be the responsibility of the contractor. Report all drawing errors and omissions to the architect. Where building components are described in the specification as contractor designed, 'construction' information relating to those components on this drawing represents design intent only.


© commonbond 2020



Location Plan 1:1250 @ A1

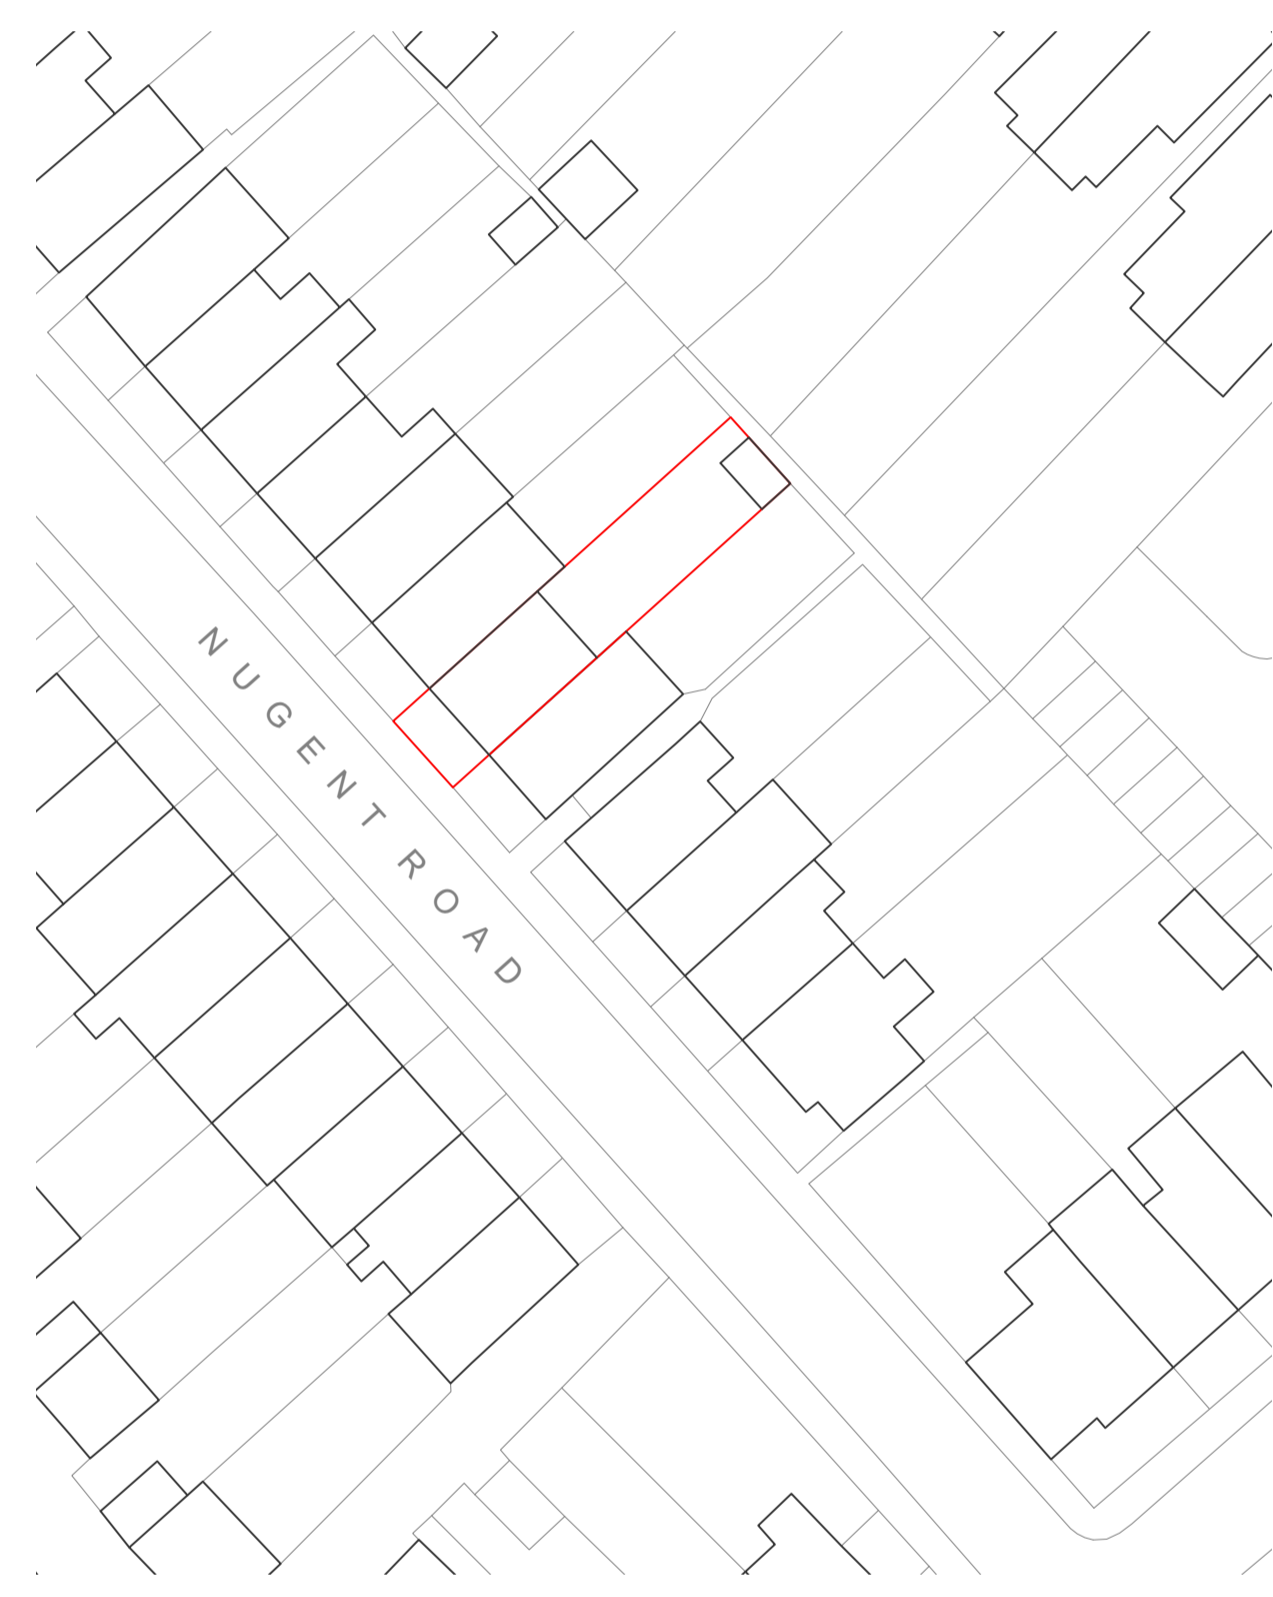

Site Plan 1:500 @ A1

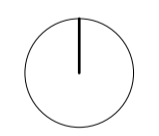

Rev.	Date	Revision notes
A	20.12.2020	For planning

commonbond architecture
 studio@common-bond.co.uk www.common-bond.co.uk

Project 12 Nugent Road
 Client Mr and Mrs Bartlett
 Status Planning
 Scale@A3 Scale@A11:500 and 1:1250

Drawing No. 007-001
 Revision A

Drawing Title
Existing Site Plan