




EXISTING FRONT ELEVATION
SCALE 1:100

EXISTING REAR ELEVATION
SCALE 1:100



EXISTING SIDE ELEVATIONS
SCALE 1:100

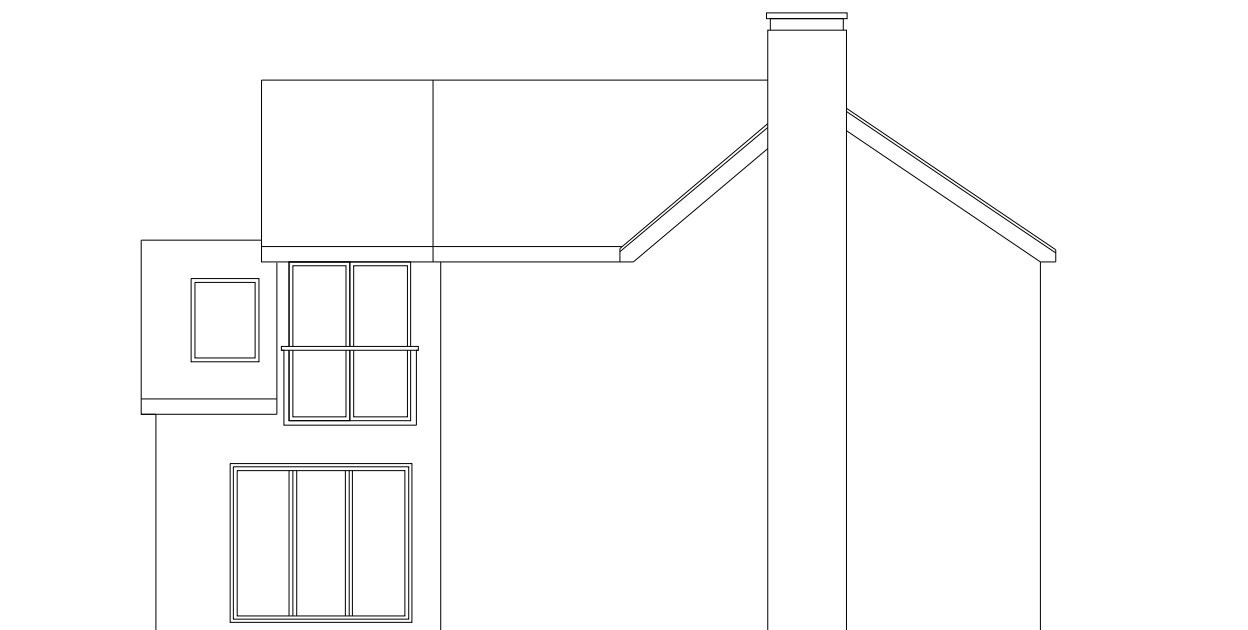

EXISTING SIDE ELEVATIONS
SCALE 1:100

Rev	Description	Date
Rev G	PD - PRIOR APPROVAL ISSUE	22.02.21
Rev F	PD - LDC ISSUE	30.12.20
Rev E	CLIENT ISSUE FOR COMMENT	27.12.20
Rev D	PRE APPLICATION ISSUE	18.11.20
Rev C	PLANNING ISSUE	08.09.20
Rev B	CLIENT ISSUE FOR COMMENT	05.09.20
Rev A	CLIENT ISSUE FOR COMMENT	22.08.20

Client
**Mr and Mrs
Darwell-Taylor**

Job title
**Sorrel, Lower Farm Road,
Effingham
KT24 5JL**

Drawing title
Existing Elevations

PHILIP ROY ARCHITECTURE
philiproyarchitecture.com

Scale	Date	Drawn
1:100 @ A3	02.21	PR

PLANNING ISSUE

INFORMATION ONLY

Drawing No	REV
0100-P-006	REV G

