

 Approximate Site and Application boundary

Crown Copyright and database rights OS Licence no.100019980

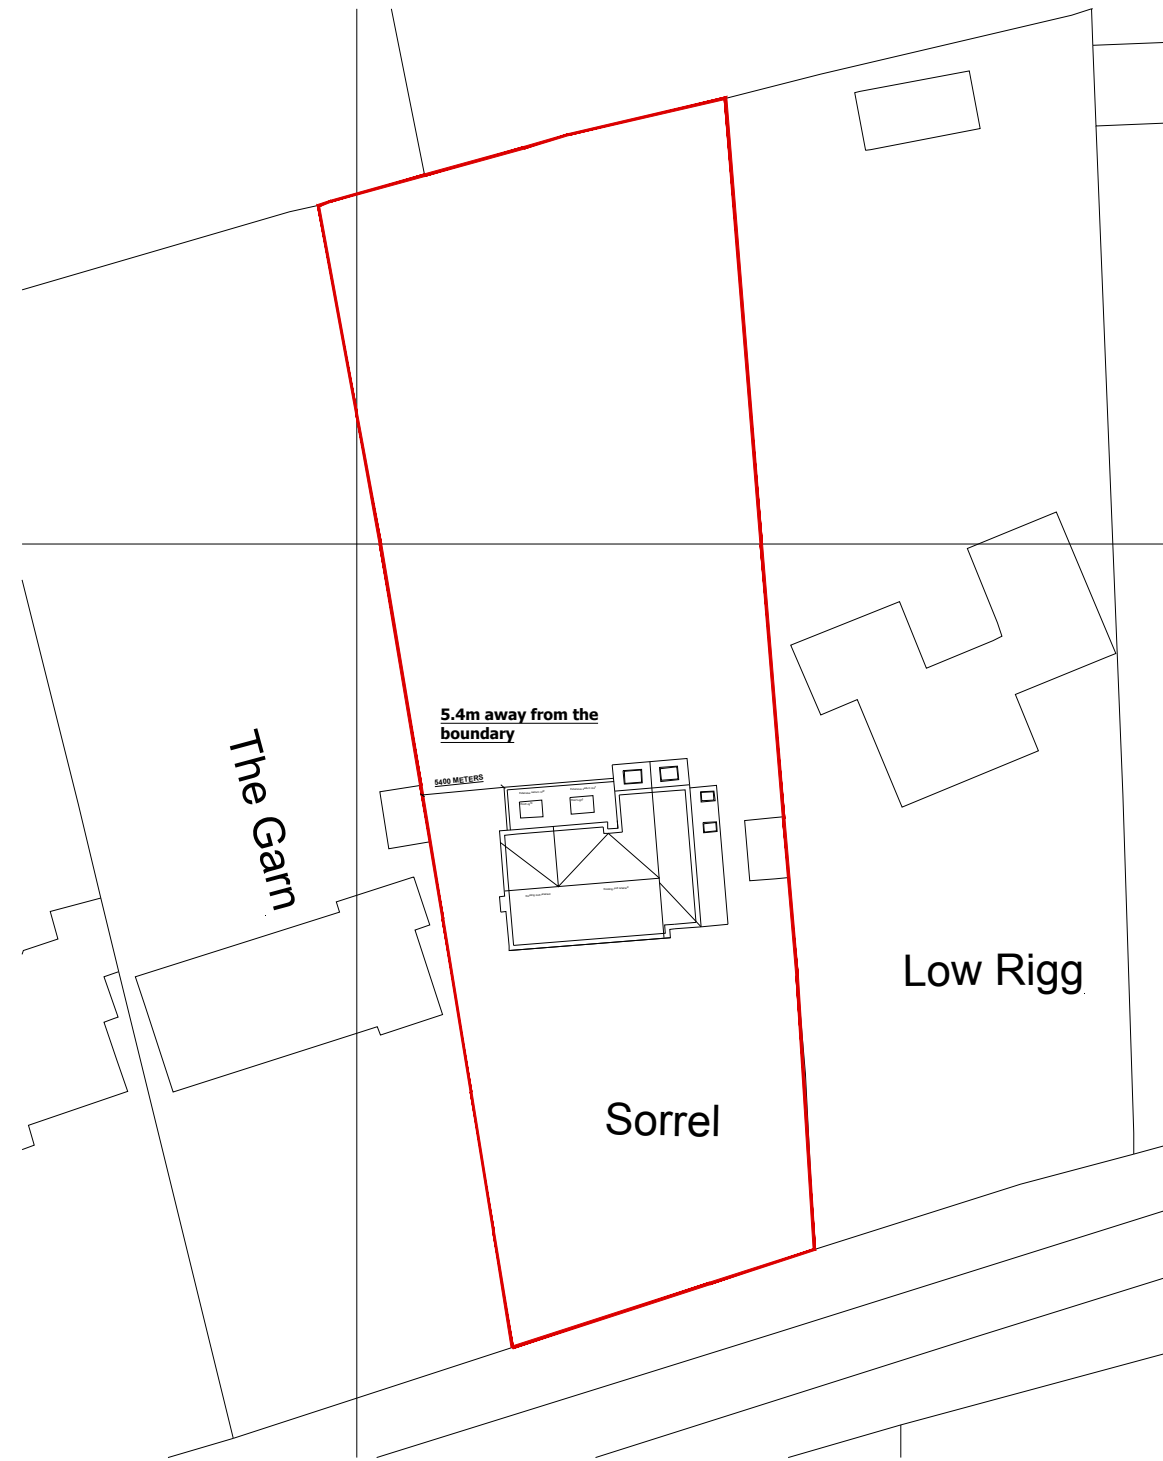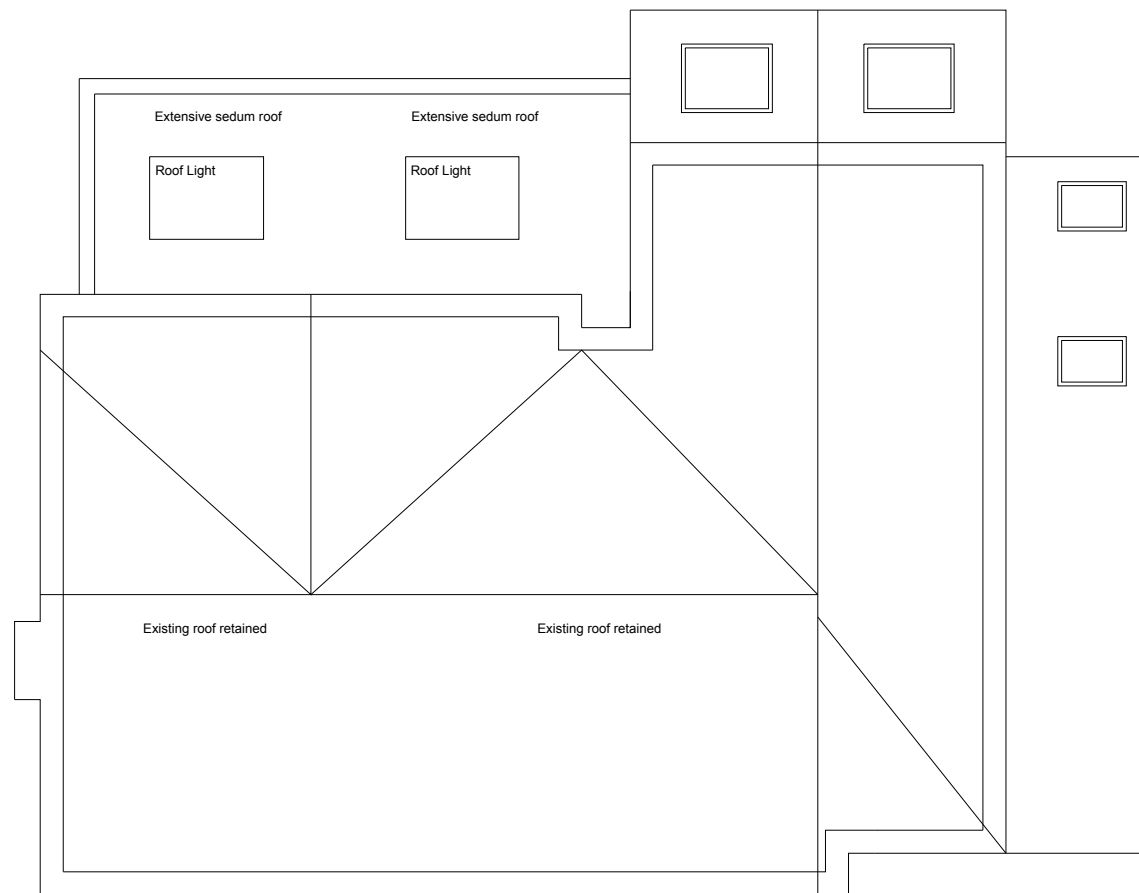

| Rev | Description | Date |
|-------|---------------------------|----------|
| Rev G | PD - PRIOR APPROVAL ISSUE | 22.02.21 |
| Rev F | PD - LDC ISSUE | 30.12.20 |
| Rev E | CLIENT ISSUE FOR COMMENT | 27.12.20 |
| Rev D | PRE APPLICATION ISSUE | 18.11.20 |
| Rev C | PLANNING ISSUE | 08.09.20 |
| Rev B | CLIENT ISSUE FOR COMMENT | 05.09.20 |
| Rev A | CLIENT ISSUE FOR COMMENT | 22.08.20 |

Client
Mr and Mrs
Darwell-Taylor

Job title
Sorrel, Lower Farm Road,
Effingham
KT24 5JL

Drawing title
Proposed Roof Plans

PHILIP ROY ARCHITECTURE
philiproyarchitecture.com

| Scale | Date | Drawn |
|-------------|-------|-------|
| Varies @ A3 | 02.21 | PR |

PLANNING ISSUE

INFORMATION ONLY

| Drawing No | REV |
|------------|-------|
| 0100-P-012 | REV G |

ROOF PLAN SCALE 1:100



ROOF PLAN IN CONTEXT SCALE 1:500

