



FRONT ELEVATION



SIDE ELEVATION

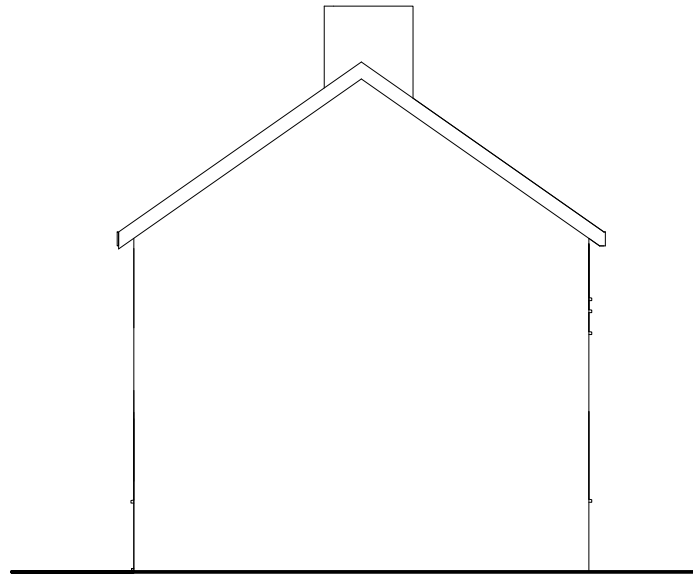

3D VIEW OF FRONT

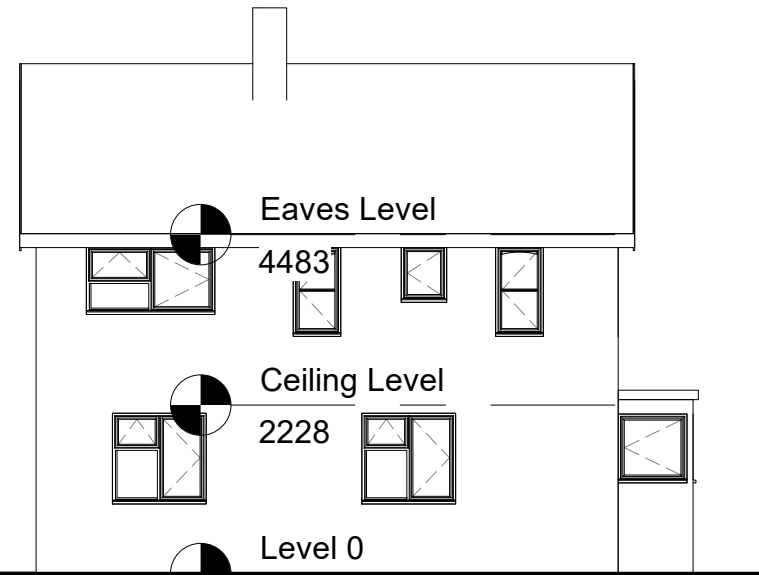


REAR ELEVATION




SIDE ELEVATION

1:100

EXISTING ELEVATIONS

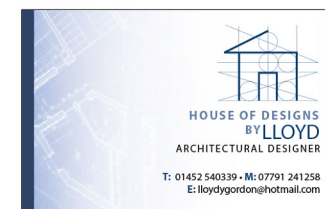


Project: 8 Merryfields
Client: Mr Pillinger
Drawing: Existing Elevations
Drawn By Lloyd Gordon
Date: 20/12/2020
Scale: 1:100 @A3

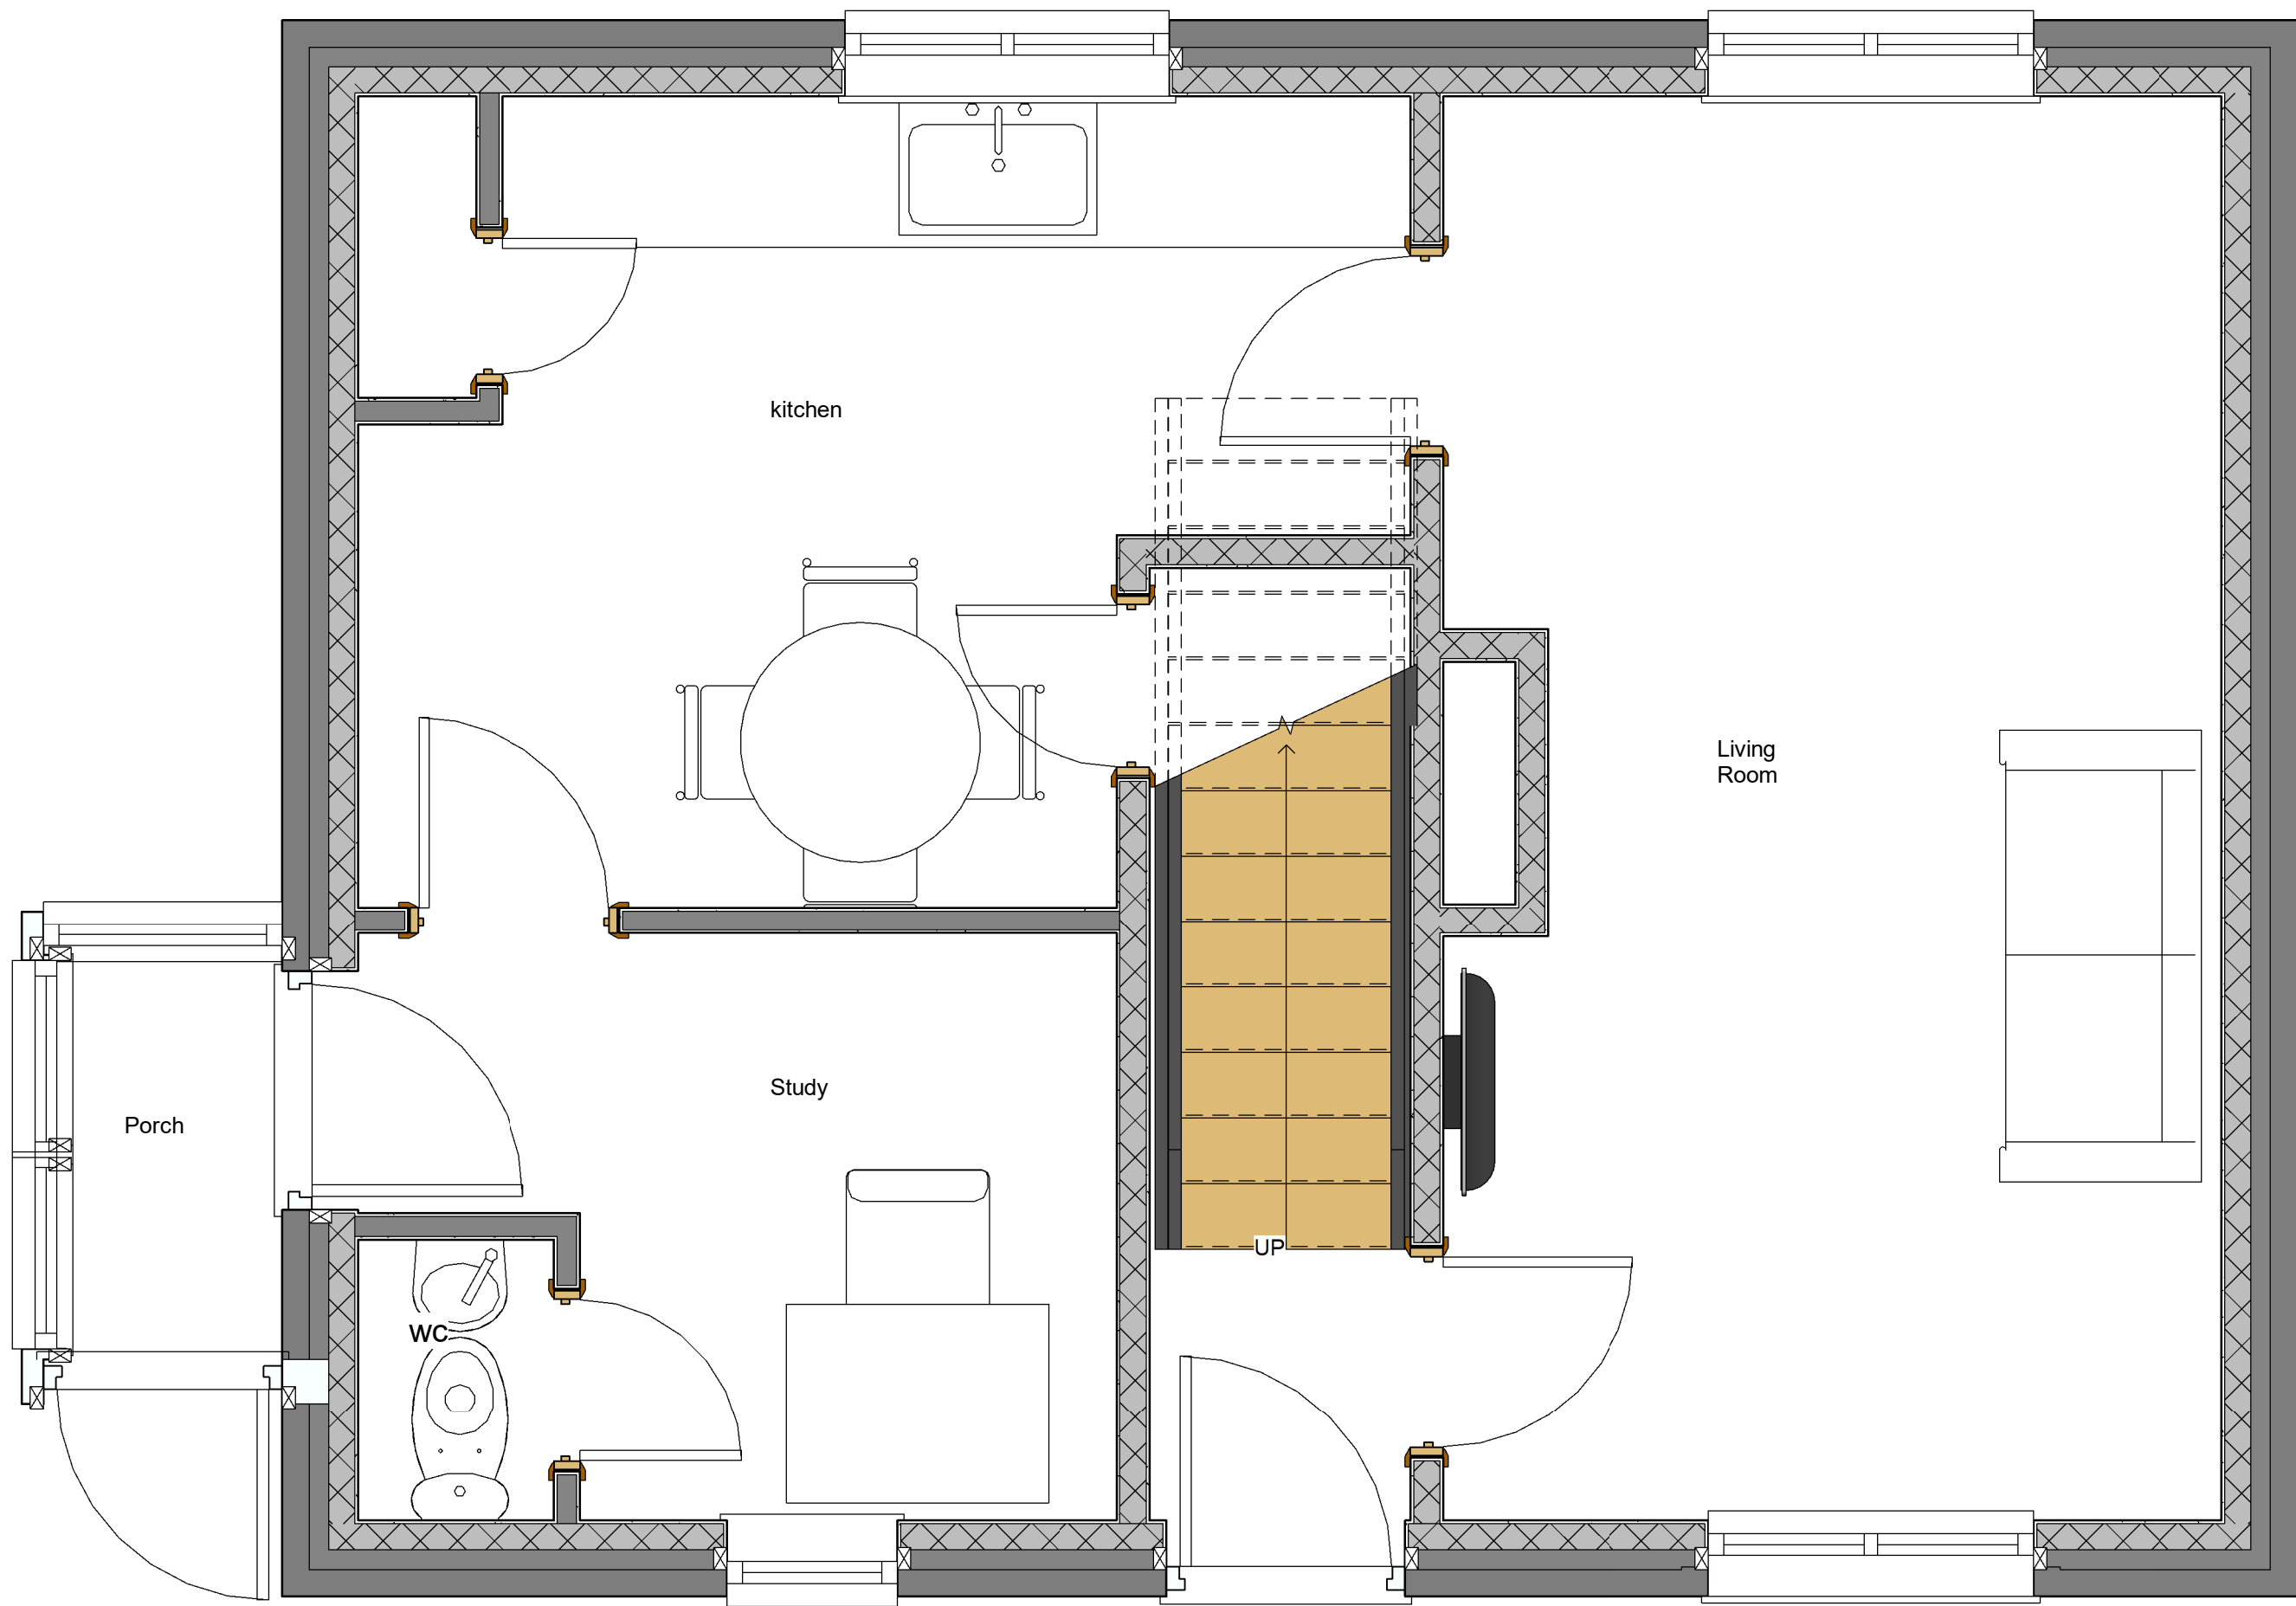


EXISTING FLOOR PLAN

1:25

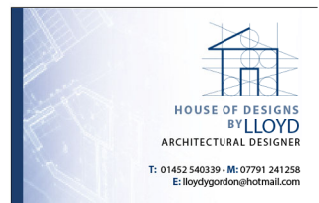


Project: 8 Merryfields
 Client: Mr Pillinger
 Drawing: Existing Ground Floor Plan
 Drawn By Lloyd Gordon
 Date: 20/12/2020
 Scale: 1:25 @A3

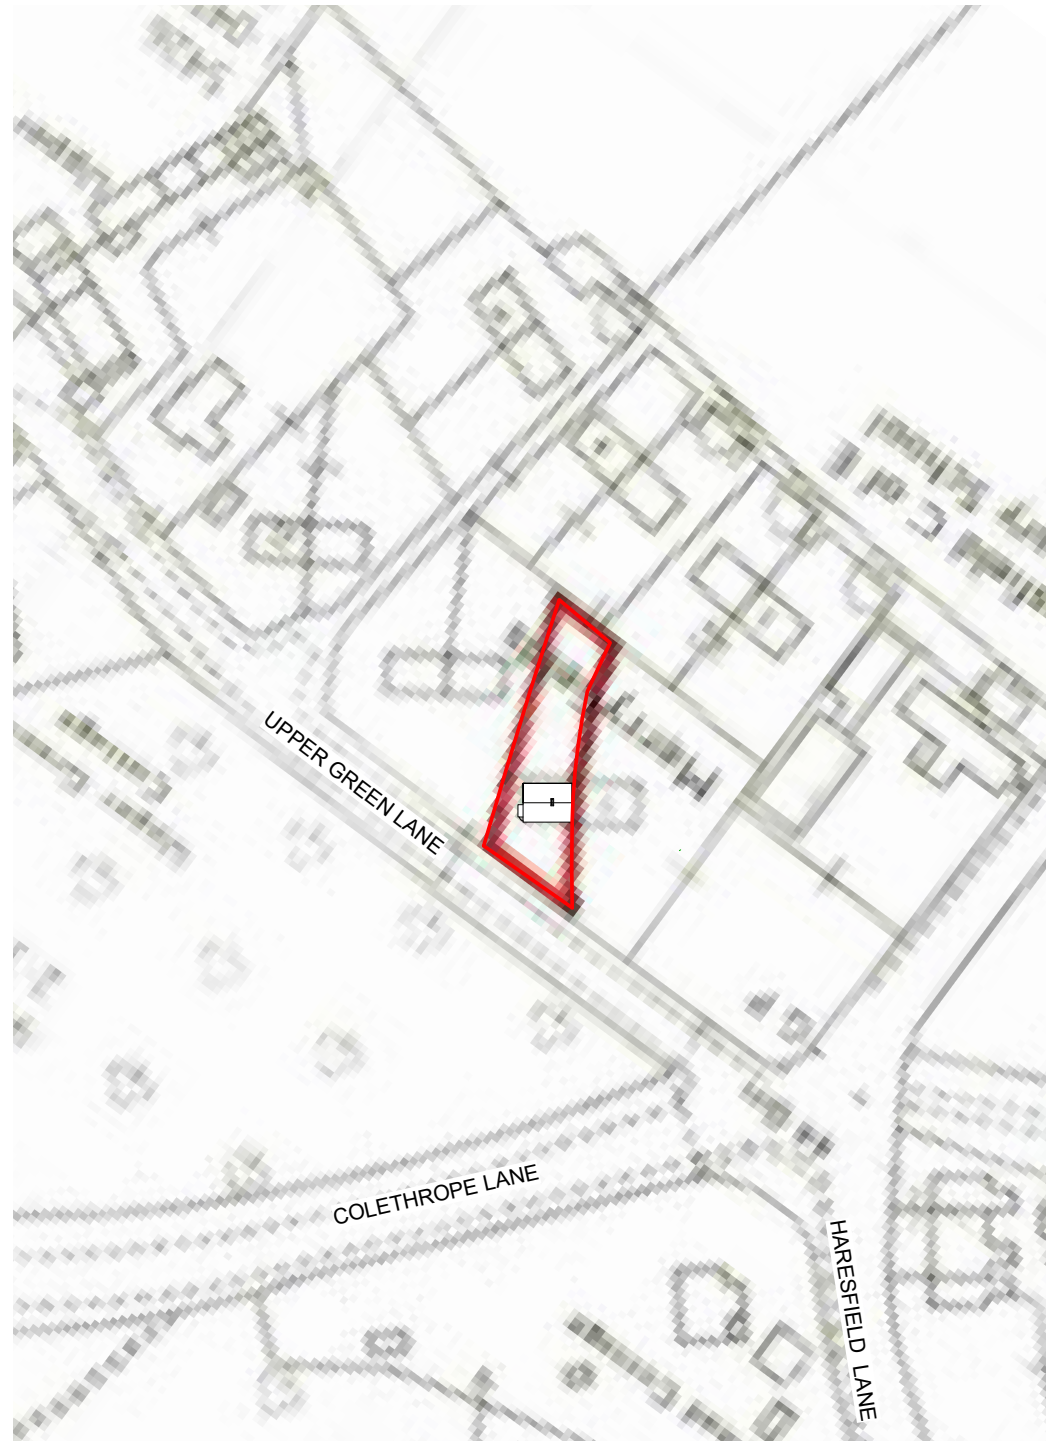

SITE PLAN


1:1250

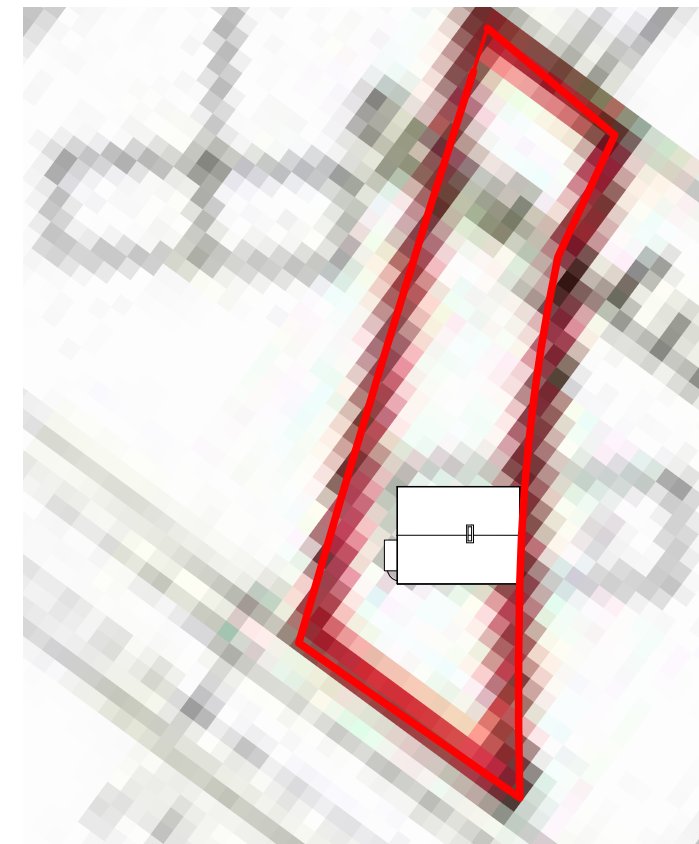

BLOCK PLAN

1:500

EXISTING SITE/BLOCK PLAN

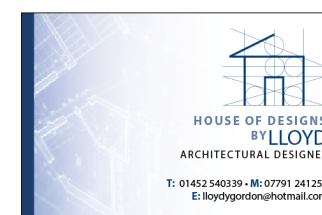

Project: 8 Merryfields
 Client: Mr Pillingier
 Drawing: Existing Site/Block Plan
 Drawn By Lloyd Gordon
 Date: 20/12/2020
 Scale: 1:1250, 1:500 @A3