




PROPOSED SOUTH-EAST ELEVATION

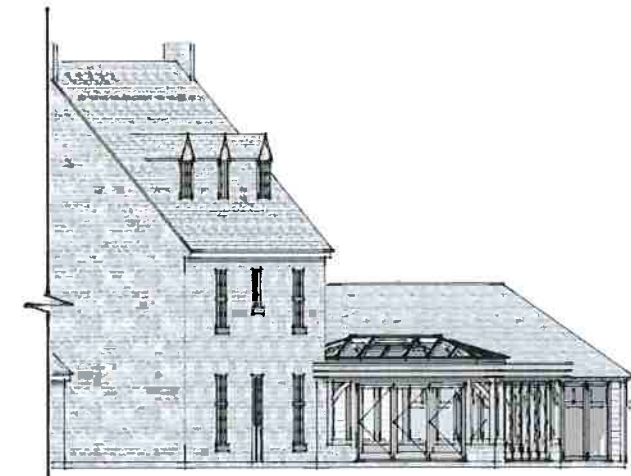

PROPOSED SOUTH-WEST ELEVATION

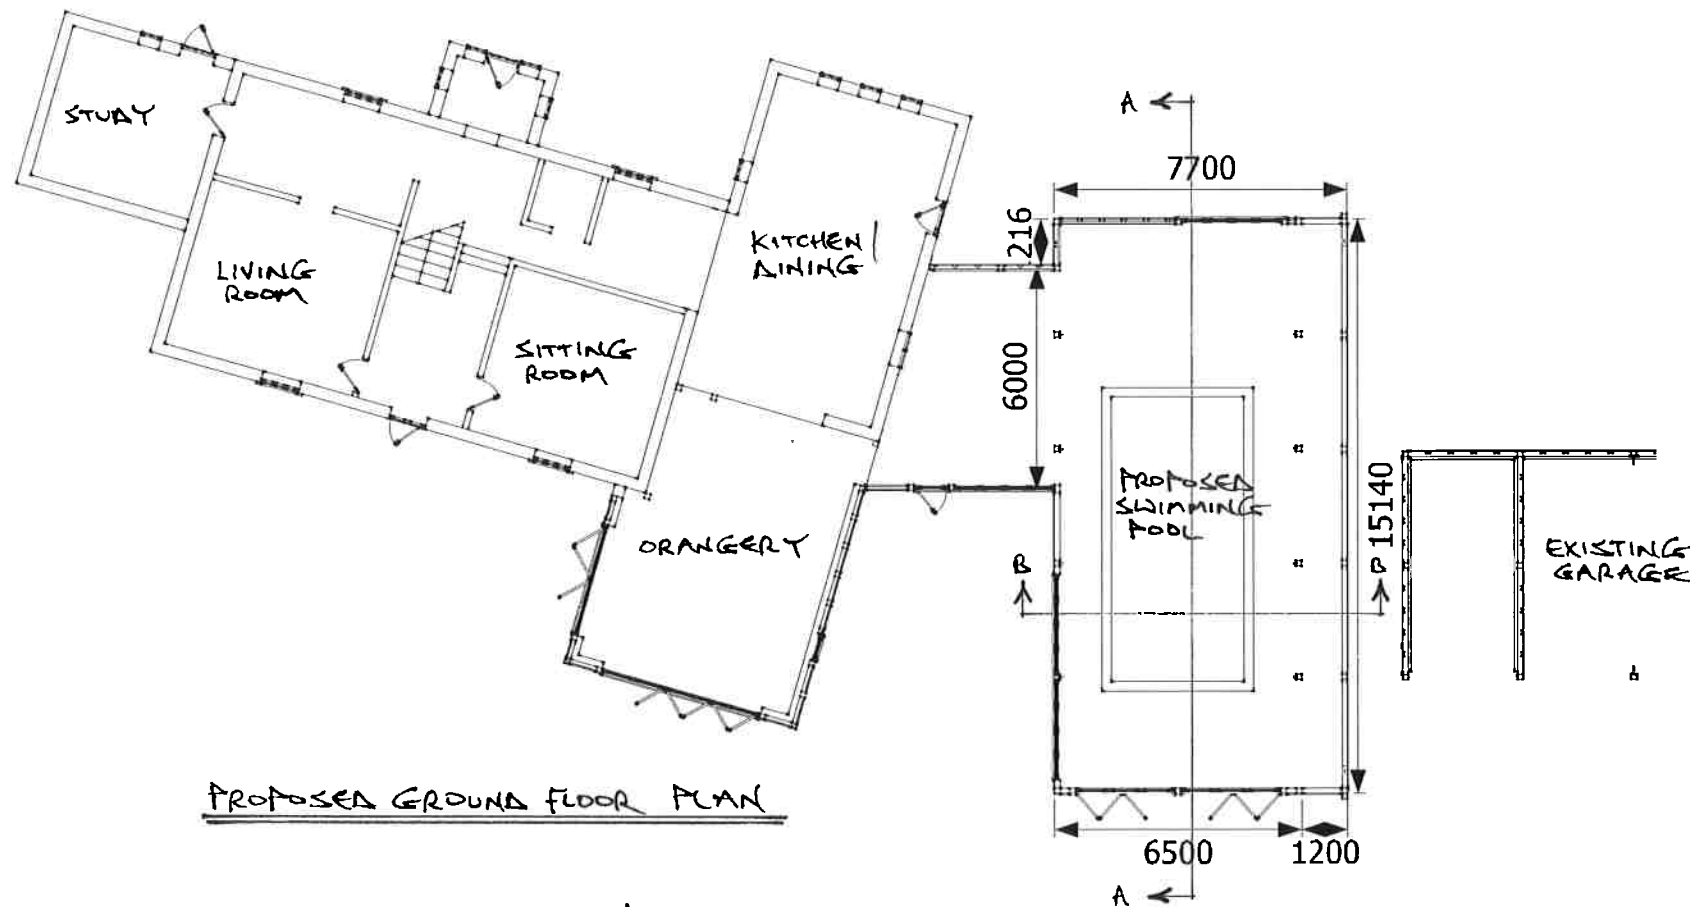

PROPOSED GROUND FLOOR PLAN

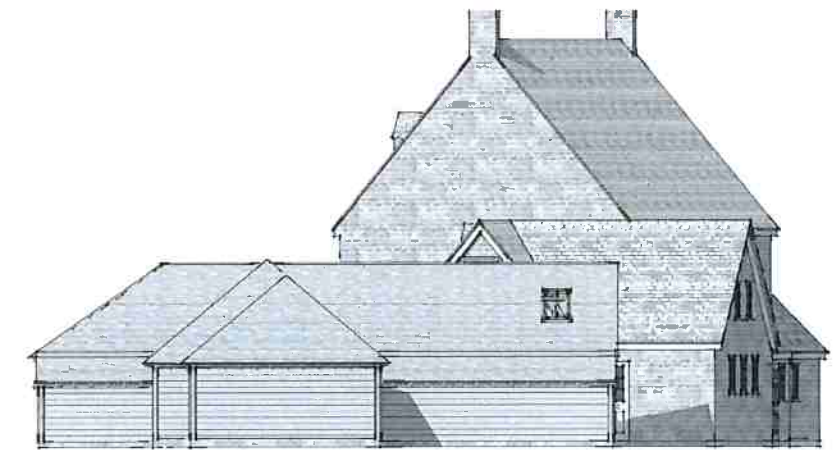


PROPOSED NORTH-EAST ELEVATION



PROPOSED NORTH-WEST ELEVATION

DRG. No. 45646/04

 

Proposed

Mr & Mrs Morrison
Oak Framed Garden Room - Date: 19/01/21 - PLN P