



ALL MATERIALS TO MATCH EXISTING UNLESS OTHERWISE NOTED
EXTENSION FLOOR LEVELS TO LINE THROUGH WITH THE FLOOR
LEVELS IN THE EXISTING PROPERTY UNLESS OTHERWISE NOTED

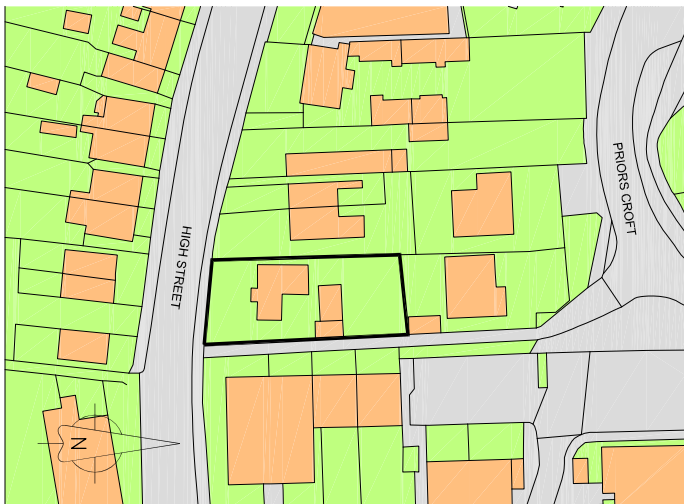


Ordnance Survey. © Crown Copyright 2017.
All rights reserved. License number 100022632
Location plan - scale 1:250 @ A1




Proposed block plan - scale 1:200 @ A1

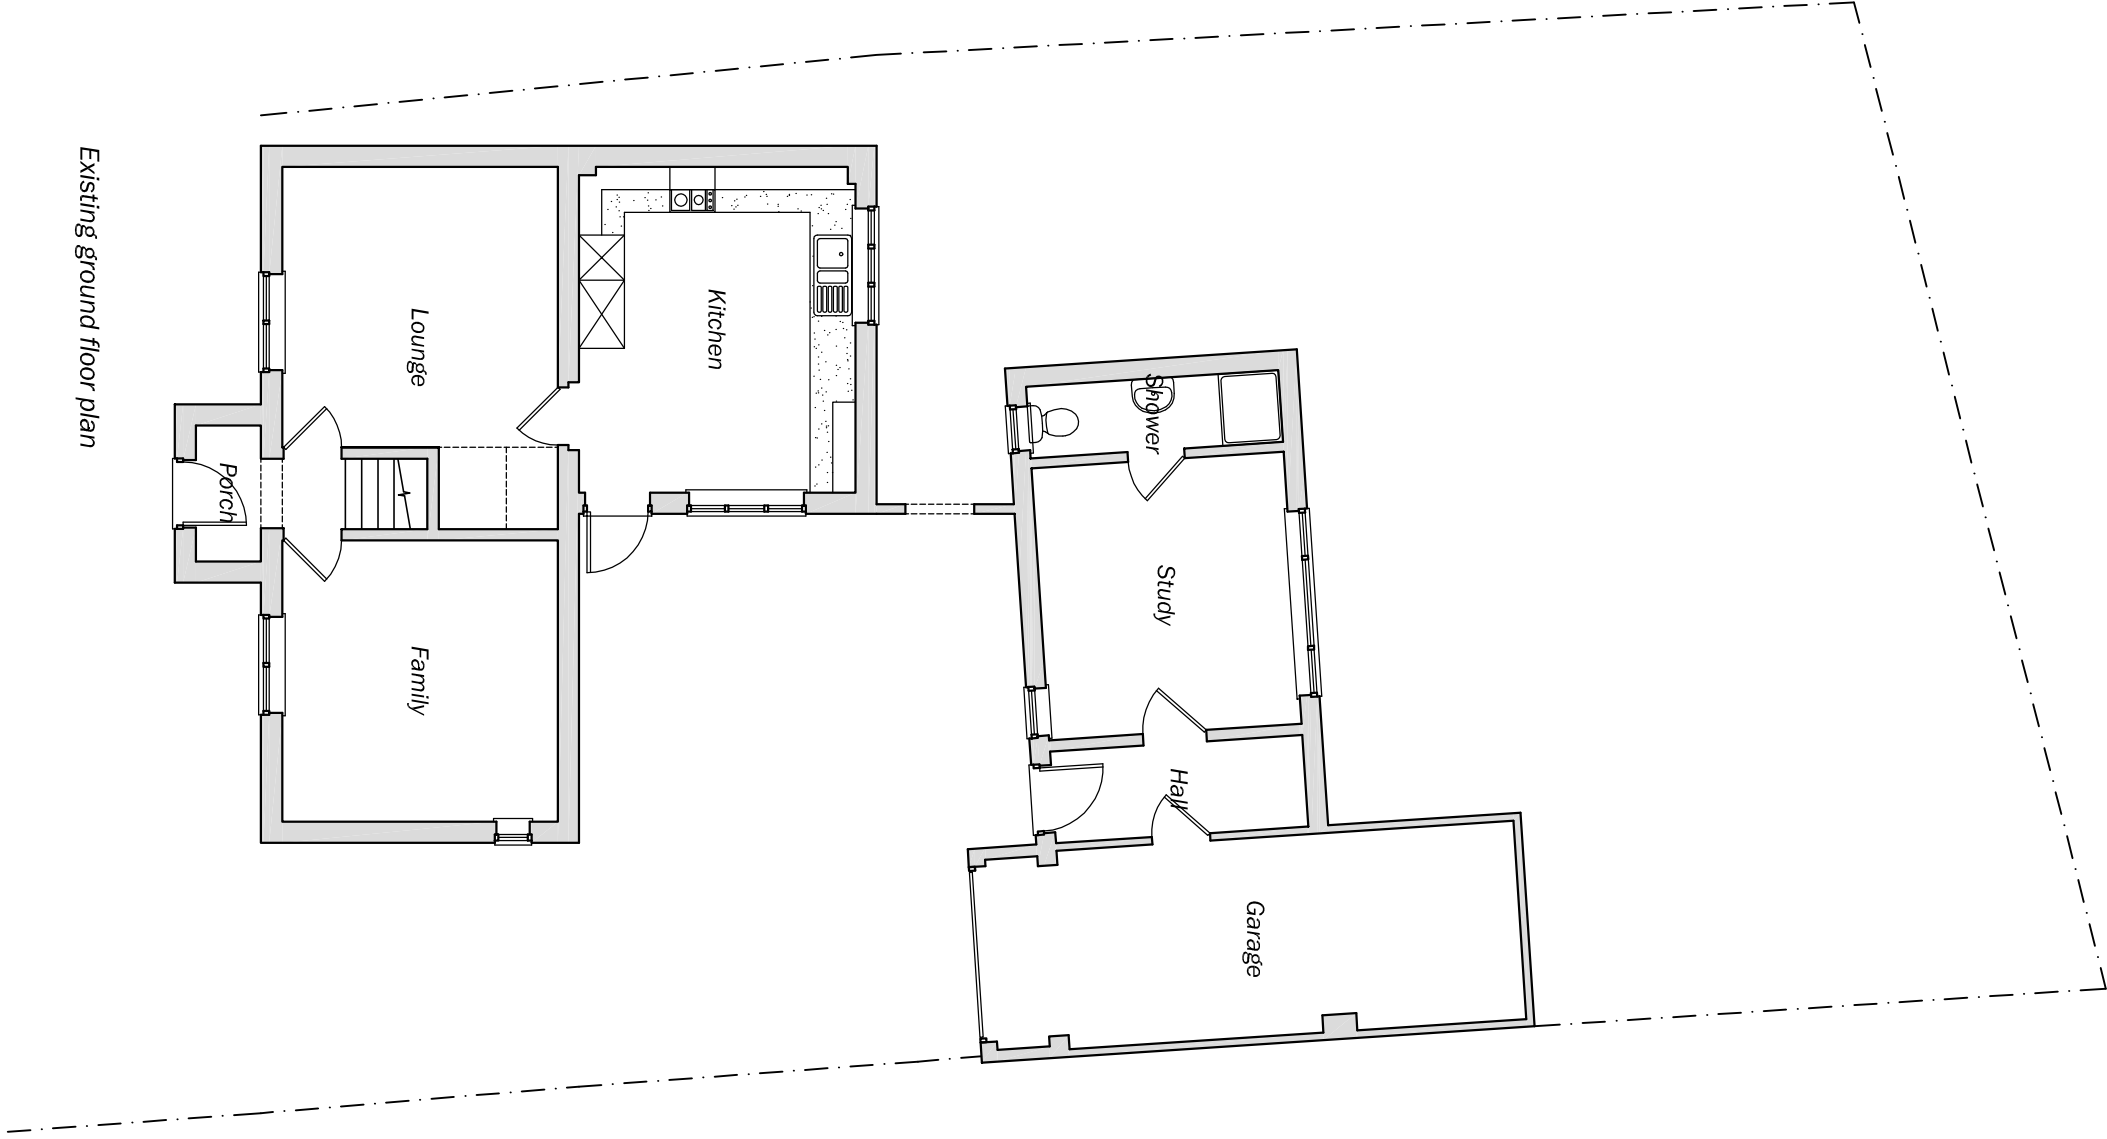


Existing ground floor plan

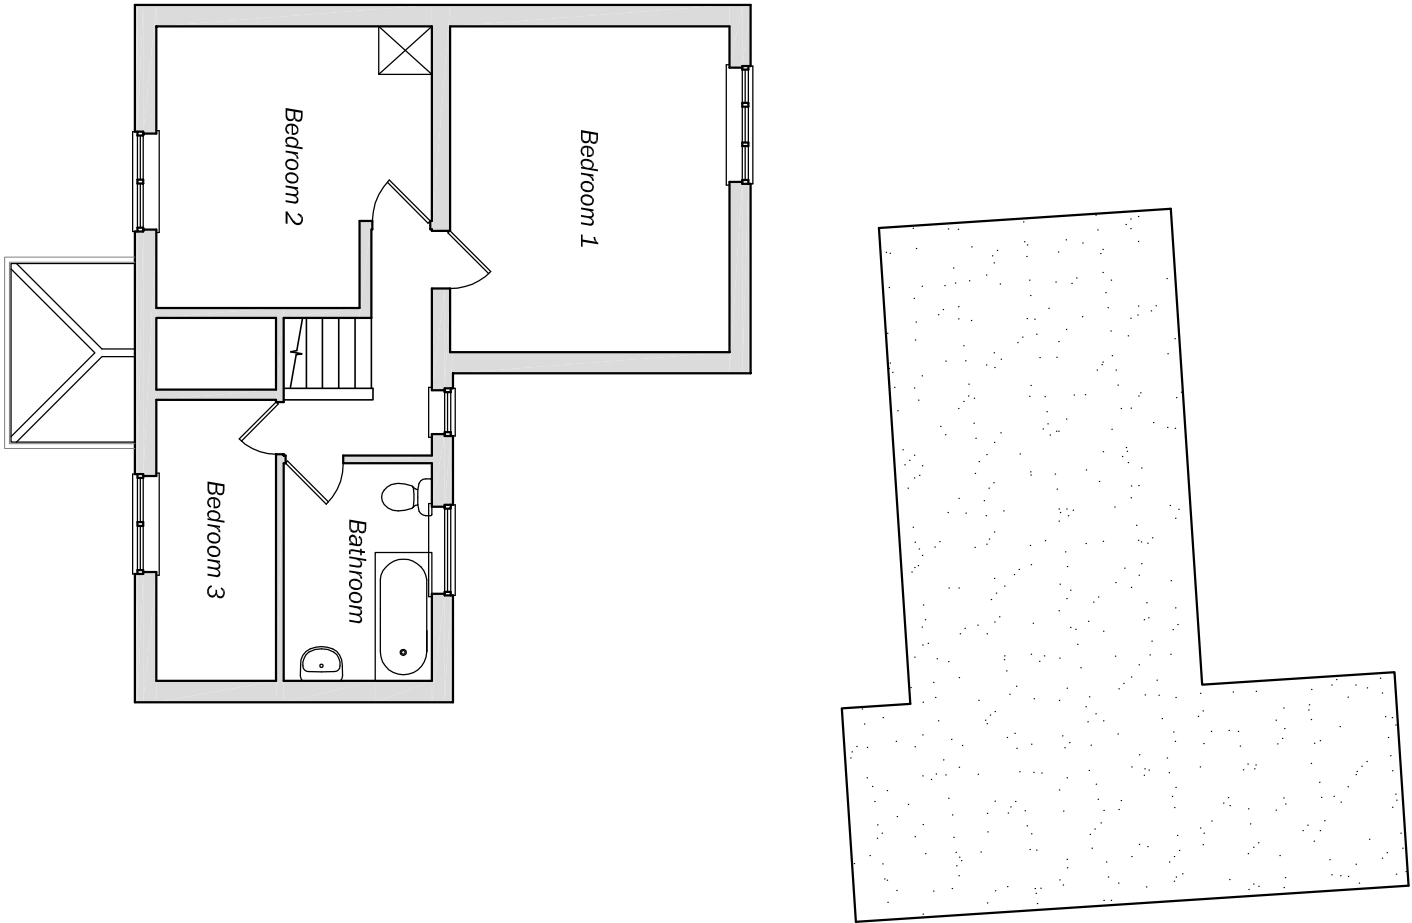


Existing first floor plan

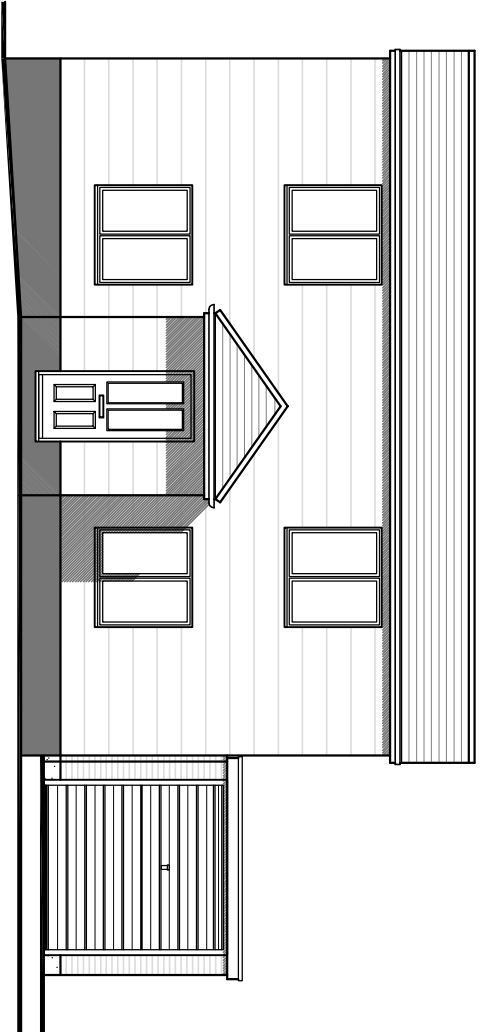


Existing front elevation

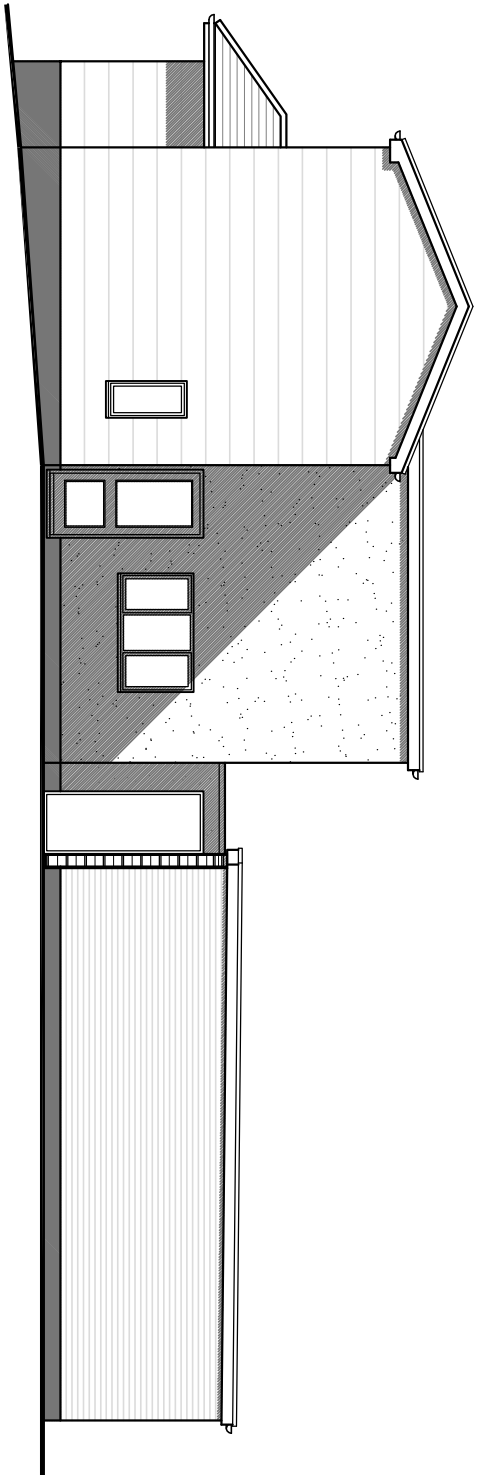


Existing side elevation

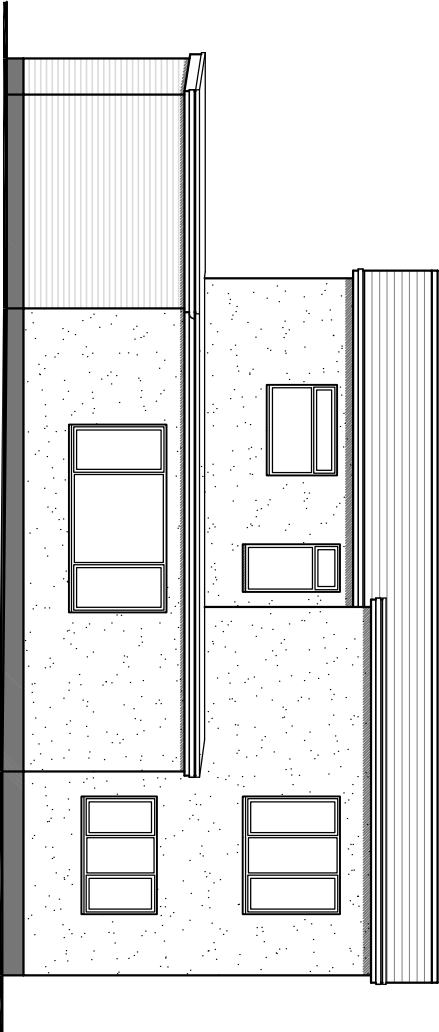

Existing rear elevation

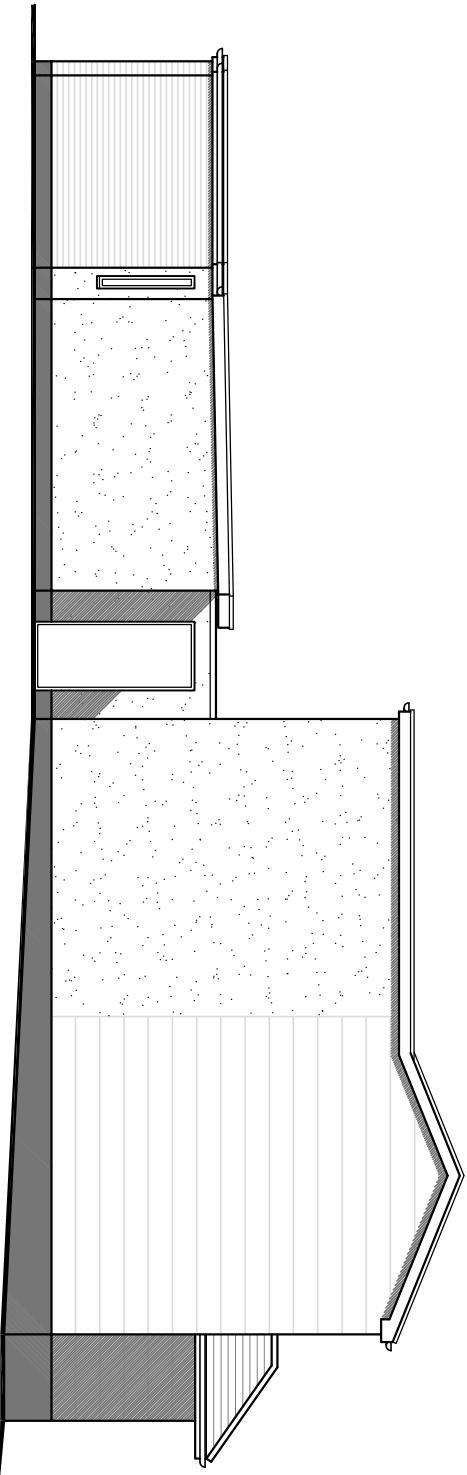

Existing side elevation

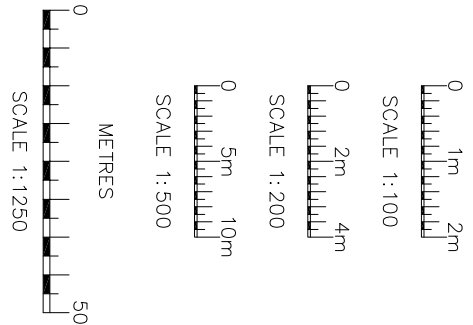

Rev.	Date	Details

Mr & Mrs Luthwood

Site	Drawing Title
97 High Street, Old Woking, GU22 9LN	Existing floor plans and elevations
Date May 2017	Scale 1:100 @ A1
Drawn DB	Checked MB
Drawing No. 2851-P01	

mbdesignservicestd
architectural consultants

1a Town Mill, Baginbun Road, Crowtham
Tel: 01252 756 455 / 01483 237039
Registered in England No: 4603010