



Scale 1:100

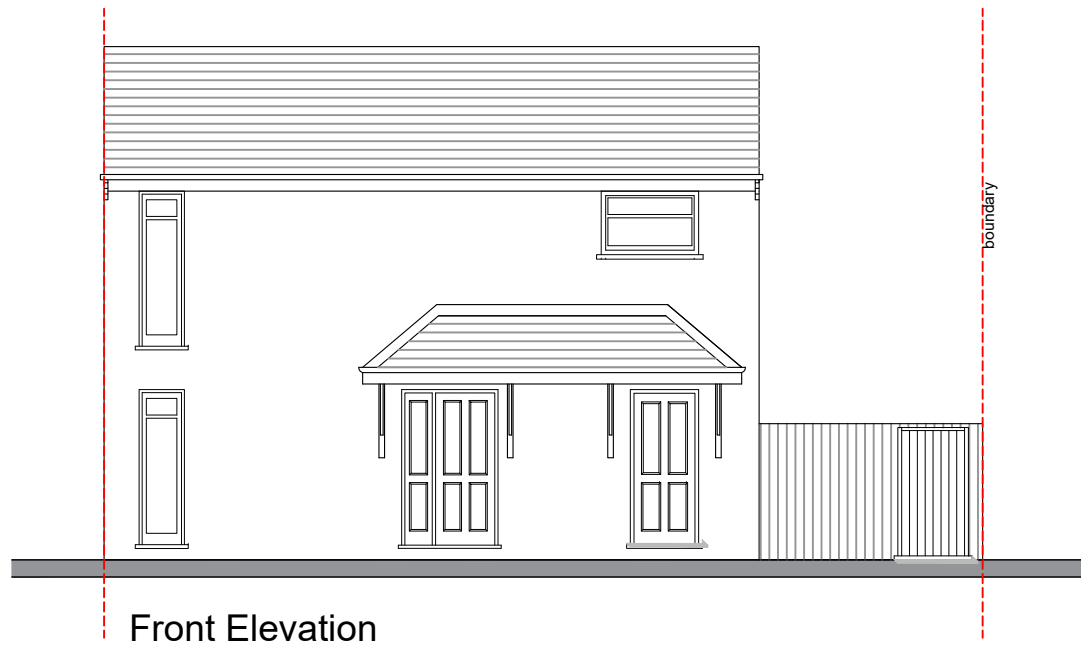


Front Elevation



Rear Elevation

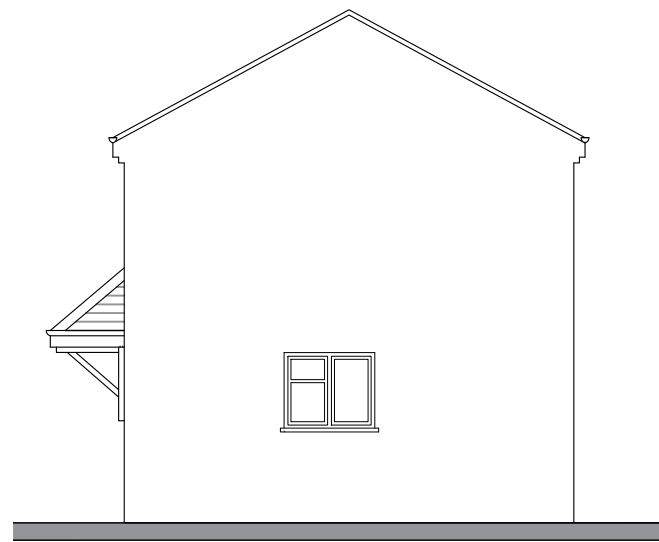

Side Elevation

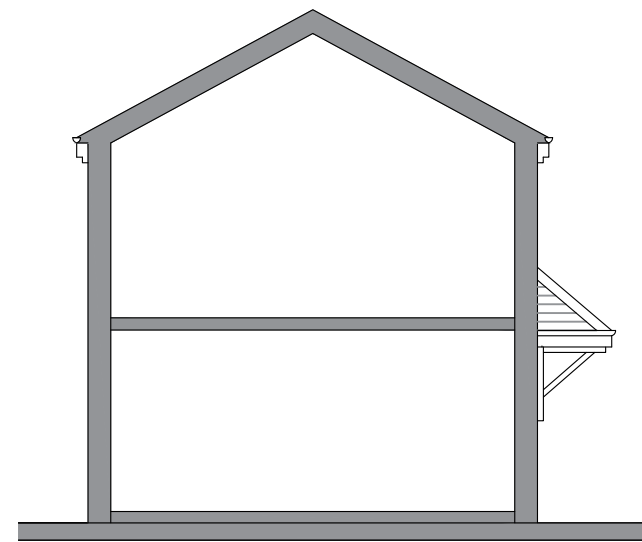

Side Elevation

**NOTES**

1. This drawing is copyright of: REYNOLDS DESIGN LTD. Reproduction is only to take place with our written authority.
2. These Plans are subject to 'Planning and Building Regulation Approval' or any other statute in law before building commences.
3. Any structural work where mentioned on the drawing is subject to a qualified structural and civil engineer calculations before building work commences.
4. All drawings marked preliminary or planning are not to be built or manufactured from.
5. If any discrepancies are found in the drawings these are to be brought to the attention of REYNOLDS DESIGN LTD for rectification.
6. Boundary line indicative only. Exact location must be determined on site before building work commences.

<b>Planning</b>		Site Address: 39 Garswood, Bracknell Bracknell Forest RG12 0TY	
Drawing Title: Existing elevations		<b>REYNOLDS DESIGN</b> — ARCHITECTS —	
Project & Drawing Number: 20.39G.P02			
Rev:	Scale:	Sheet size:	Date:
/	1:100	A3	Dec 20
www.reynoldsdesigns.co.uk		M: 07825021352 emily@reynoldsdesigns.co.uk	

Rev	Date	Description	Drm By
-	-	-	-
-	-	-	-
-	-	-	-