

This drawing is copyright to Studio West Architects Ltd ©


1. This drawing is to be read in conjunction with the Structural Engineer's drawings and specifications.
2. The contractor is responsible for all figured dimensions and for the correct setting out of work on site.
3. Only figured dimensions are to be used, any discrepancies are to be reported to the Architect before proceeding.
4. All materials and workmanship to comply with the current British Standards and codes of practice.
5. If the works are not subject to a building contract administered by Studio West Architects Ltd, no responsibility for errors arising on site or due to variation from the Architects drawing can be accepted by the Architects.

Revision	Date
----------	------

Rev. A - 18/02/2021
Datum Reference and Existing Hut FFL & Proposed Building FFL Added.



0. Proposed Site/Ground Floor Plan 1:100

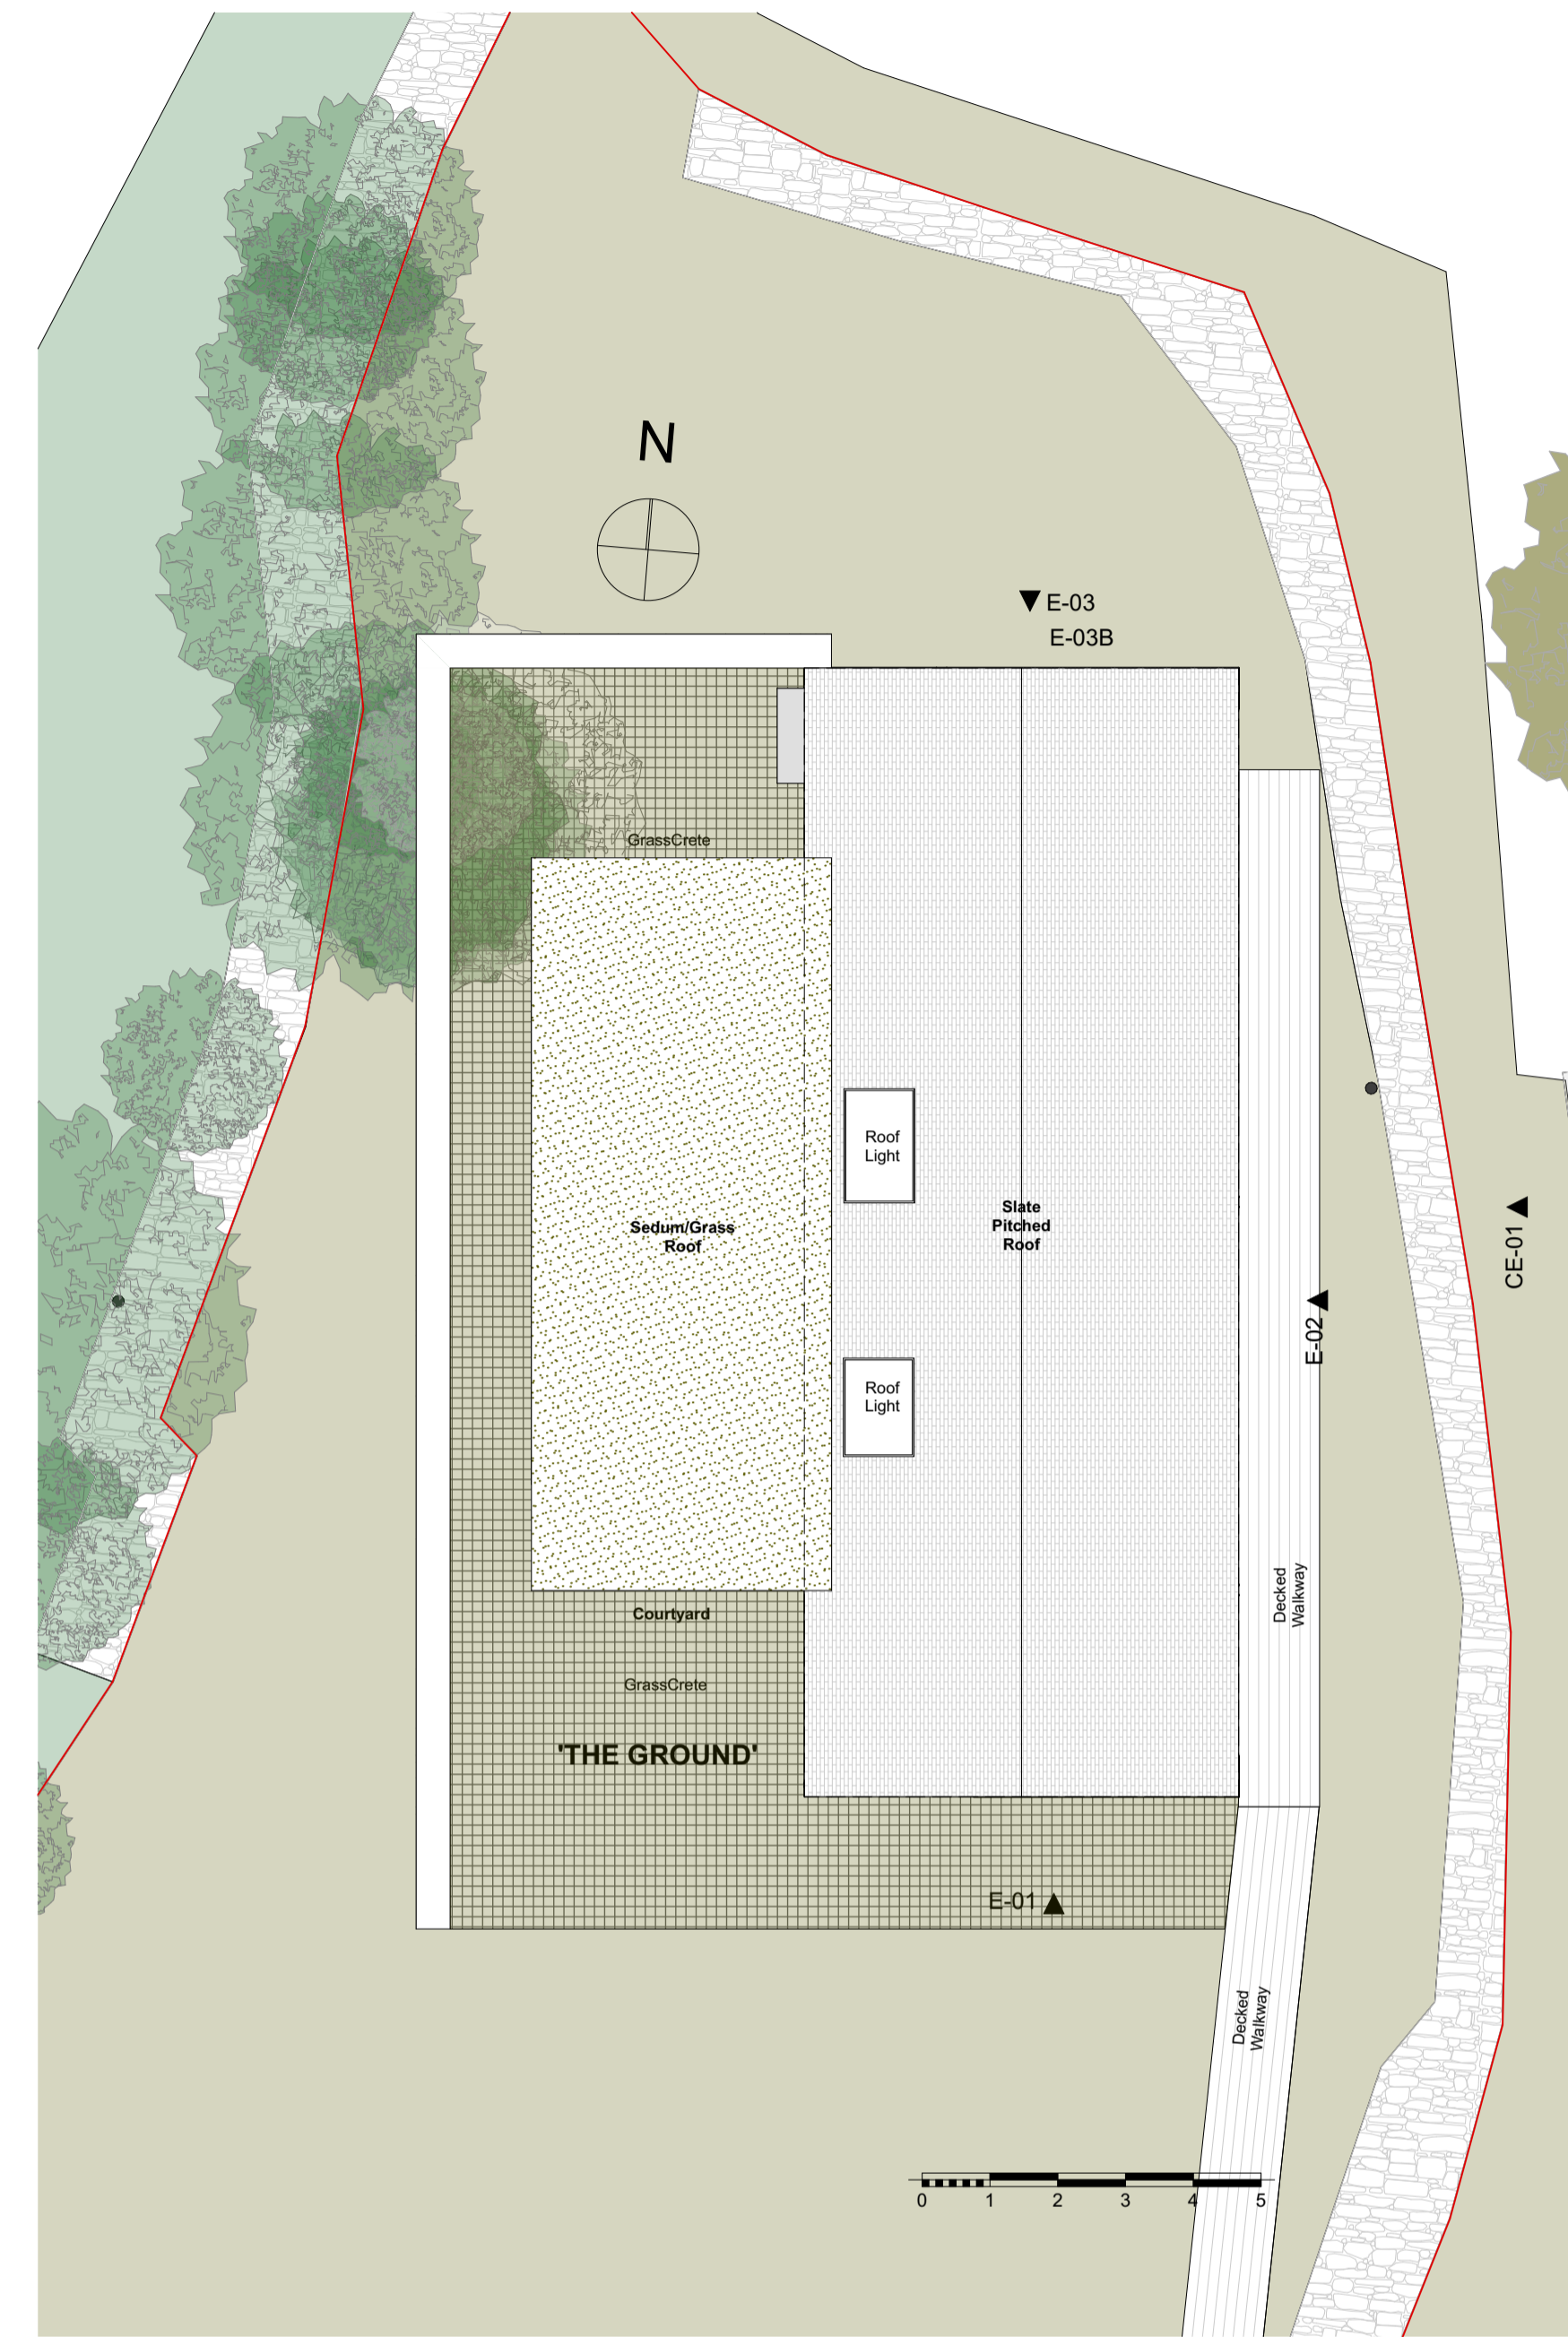

1. Proposed Roof Plan 1:100

- Key**
- Demolition (Carefully Removed)
 - Proposed (New) Walls
 - Proposed Granite Walls
 - PROW (Public Footpath)
 - Application Site

Job Title
The Ground - Mousehole TR19 6RH
New Build
For David Kneebone

Drawing Title
Proposed Plans

Drawing Status
SURVEY

Drawn by Date Checked by Date
nw Oct 2020 sw Oct 2020

Scale
as stated at A1

Drawing Number Revision
2009 PL 04 Rev. A.