



ALL DIMENSIONS AND DETAILS TO BE CHECKED ON SITE PRIOR TO COMMENCEMENT OF WORK BY CONTRACTOR.
THIS IS NOT A SPECIFICATION OF WORK AND IS ONLY FOR GAINING LOCAL AUTHORITY APPROVALS

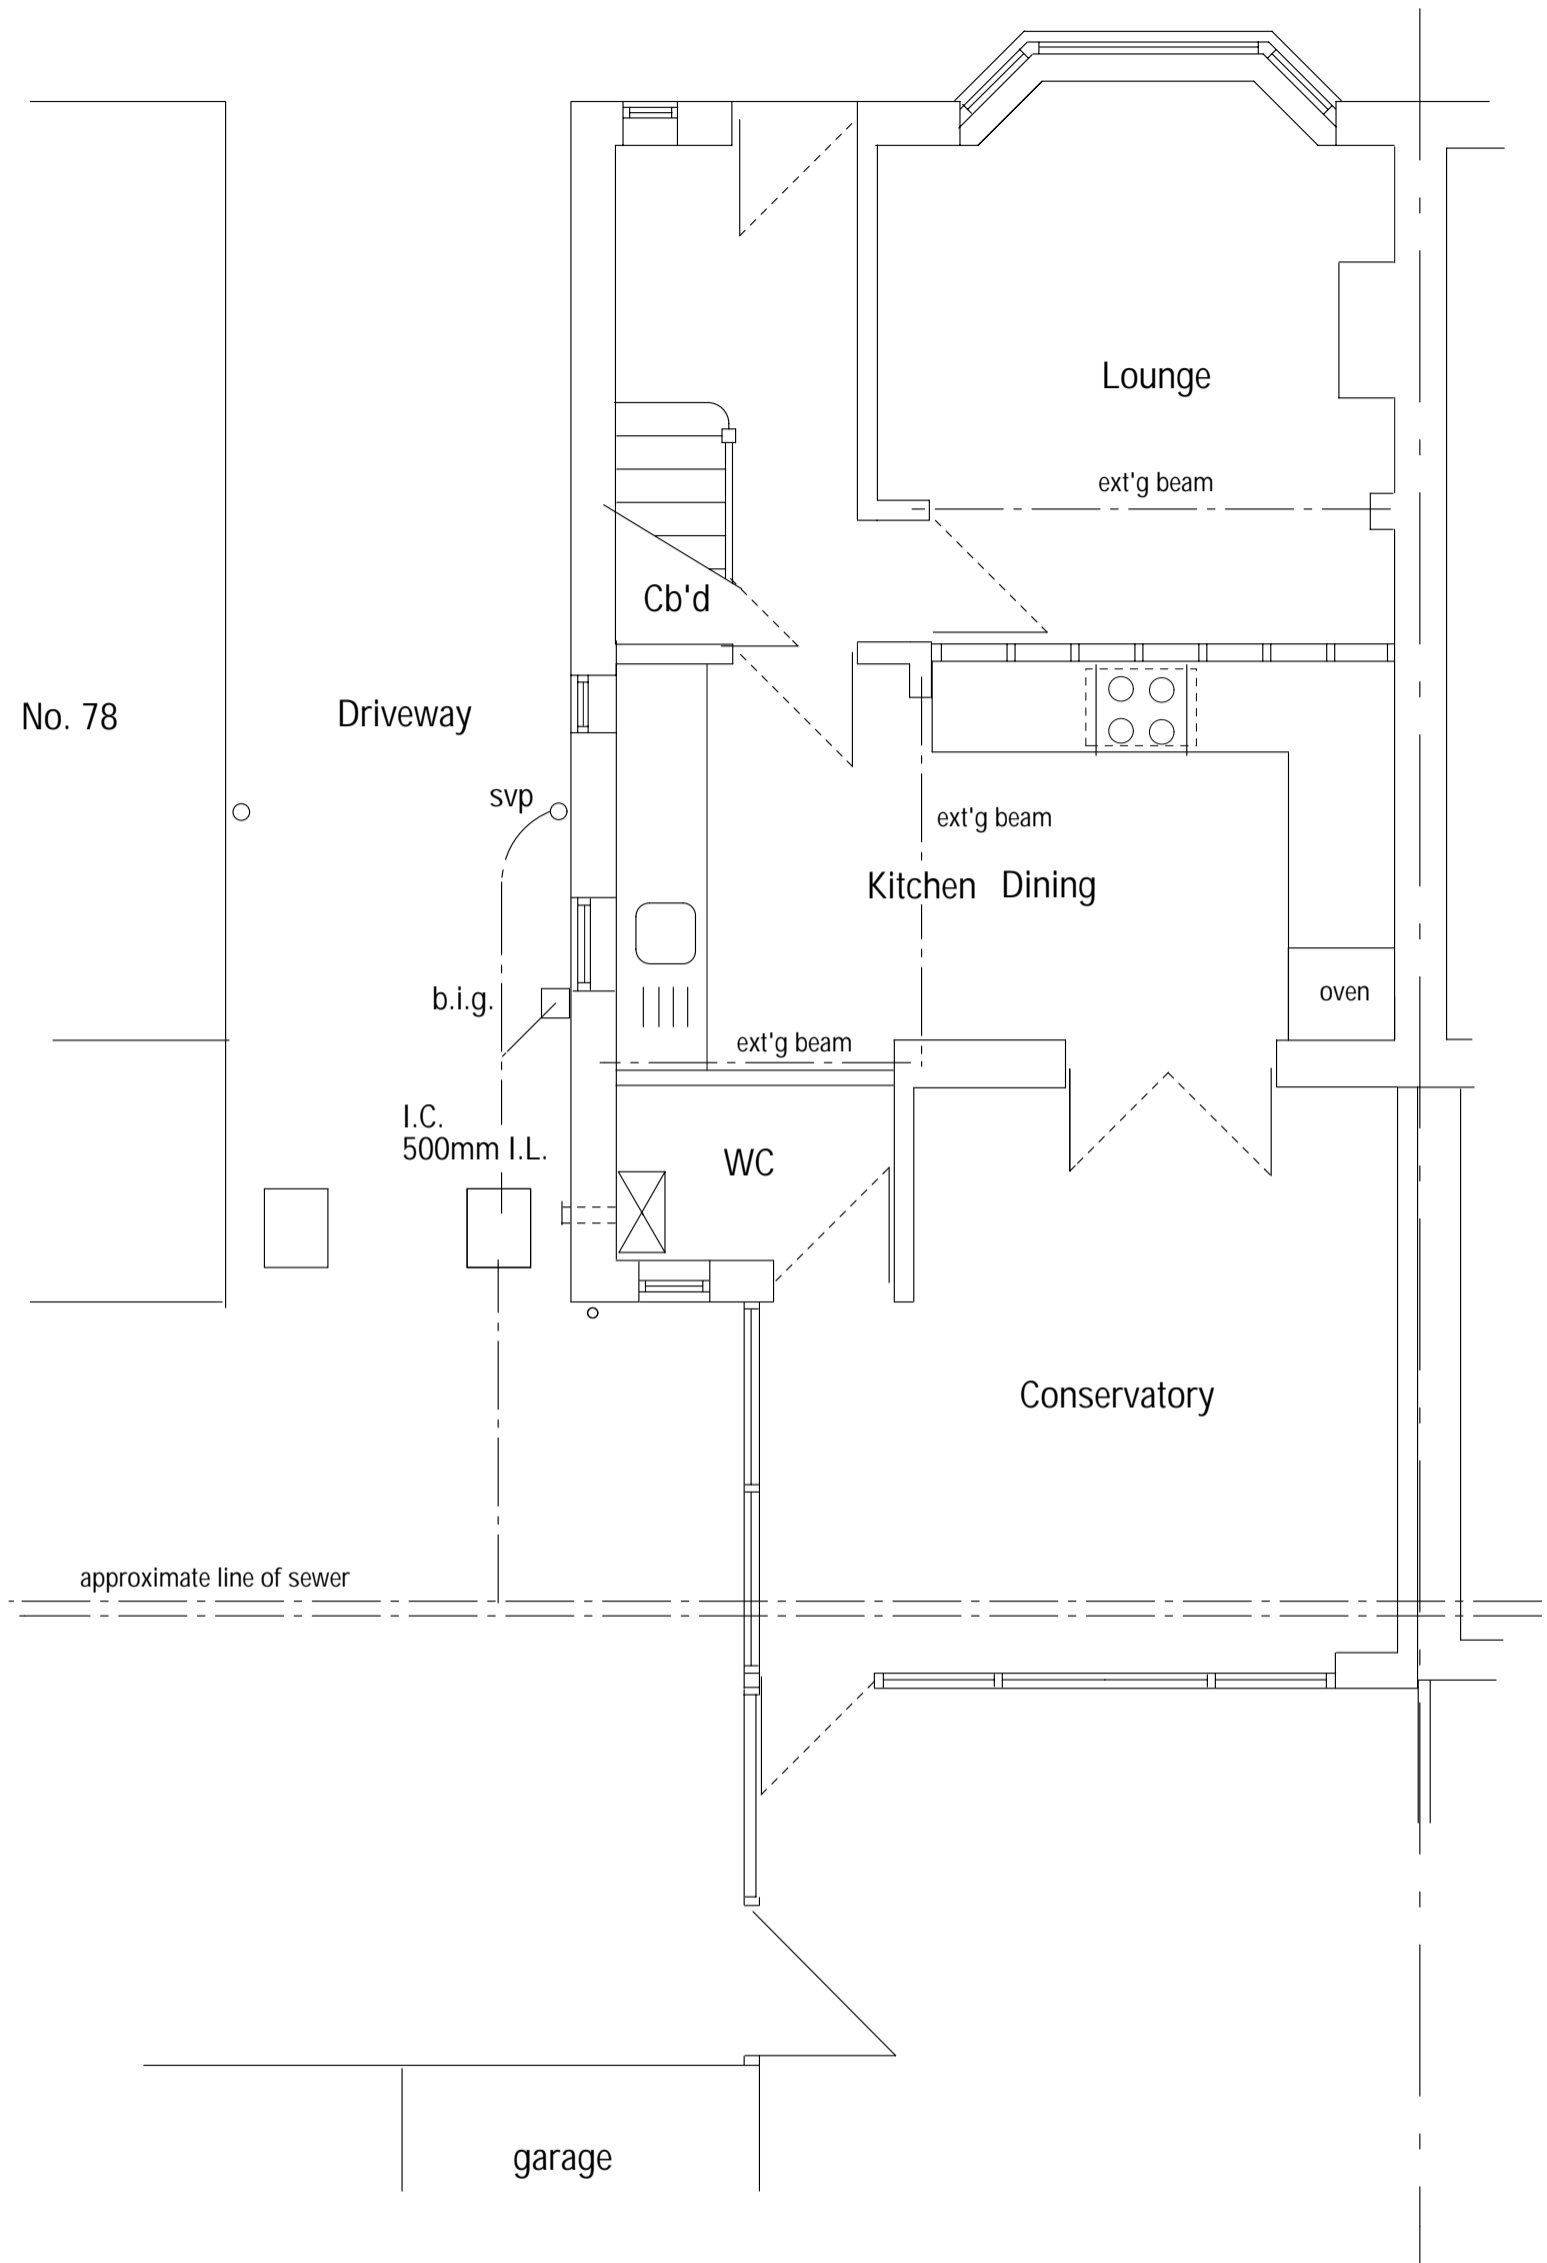

EXISTING GROUND FLOOR PLAN

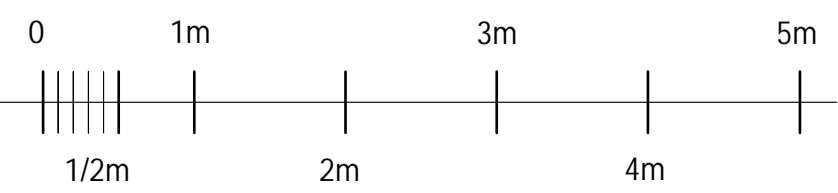

Scale 1 : 50

<p>SINGLE STOREY REAR EXTENSION AT 80 FISGARD ROAD, GOSPORT PO12 4HJ</p>	
<p>CLIENT: Peter Roberts</p>	<p>EXISTING GROUND FLOOR PLAN</p>
<p>DRAWING No 120221/LHE2</p>	<p>SCALE 1: 50 @ A3</p>
<p>Rev</p>	