




ALL DIMENSIONS AND DETAILS TO BE CHECKED ON SITE PRIOR TO COMMENCEMENT OF WORK BY CONTRACTOR.
THIS IS NOT A SPECIFICATION OF WORK AND IS ONLY FOR GAINING LOCAL AUTHORITY APPROVALS

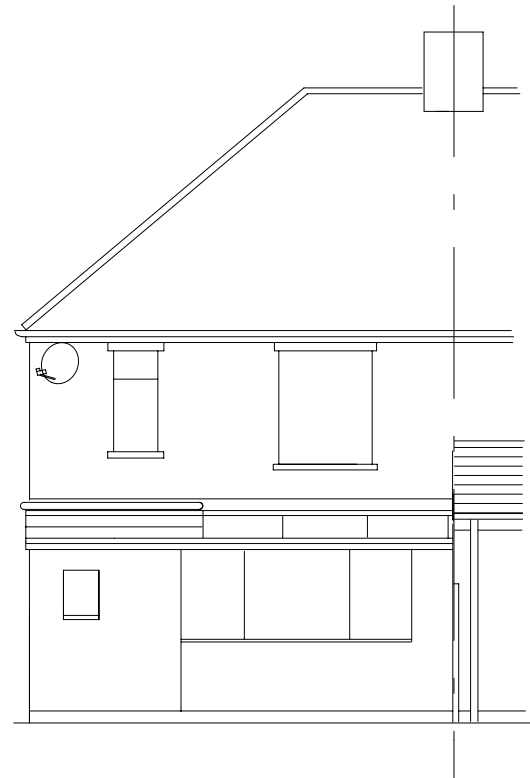


EXISTING REAR ELEVATION

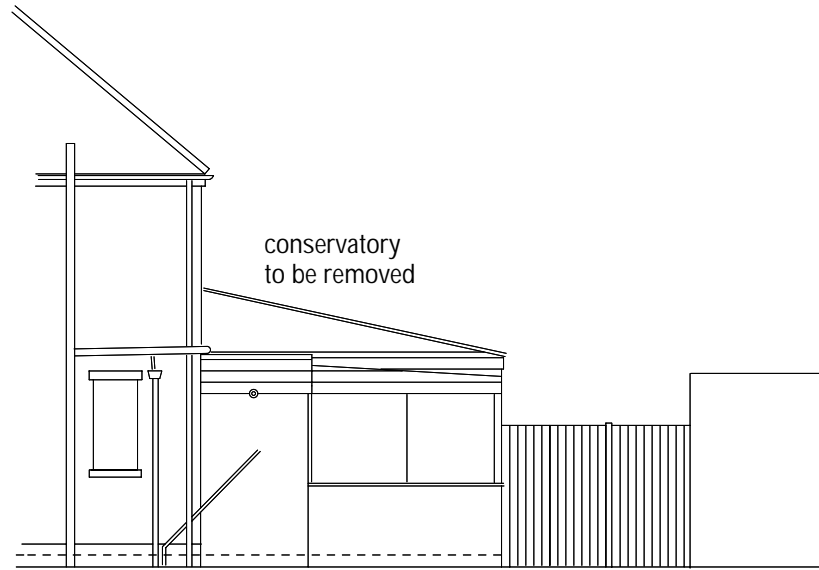


EXISTING SIDE ELEVATION

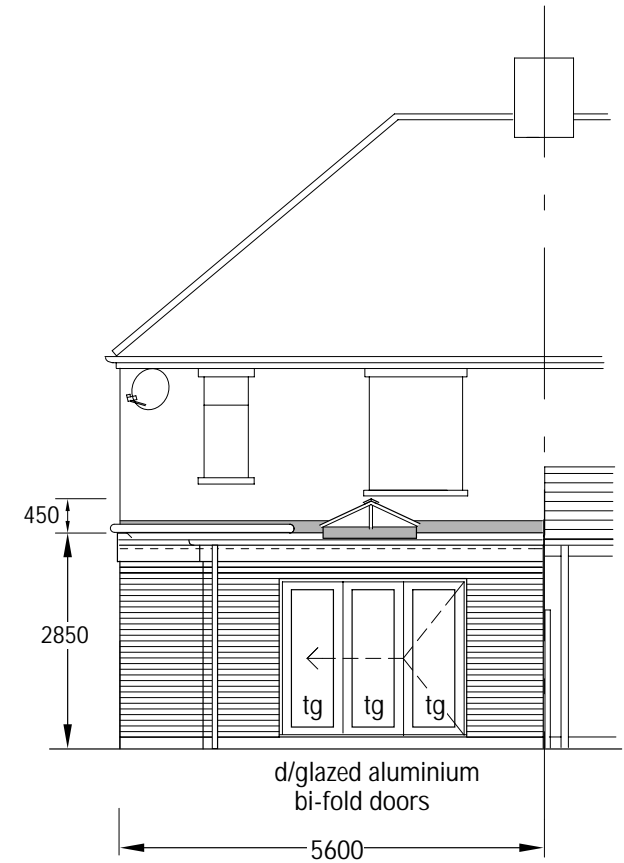


PROPOSED REAR ELEVATION

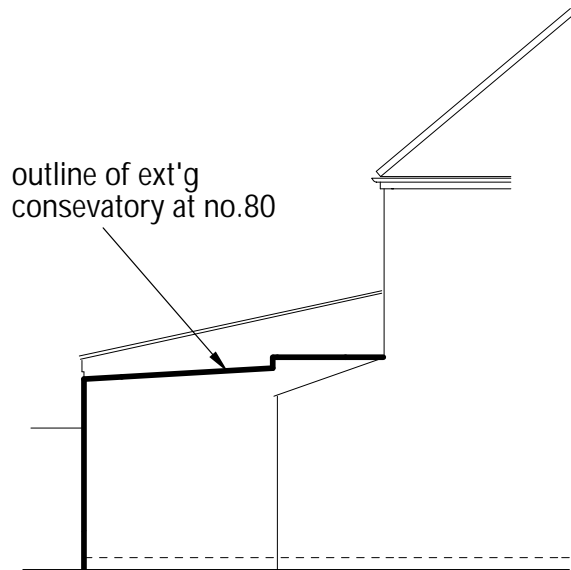


EXISTING SIDE ELEVATION

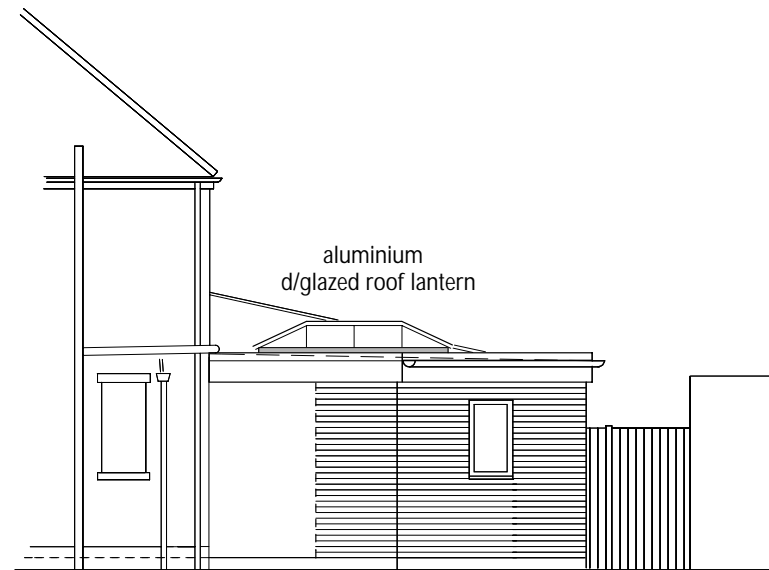

PROPOSED SIDE ELEVATION

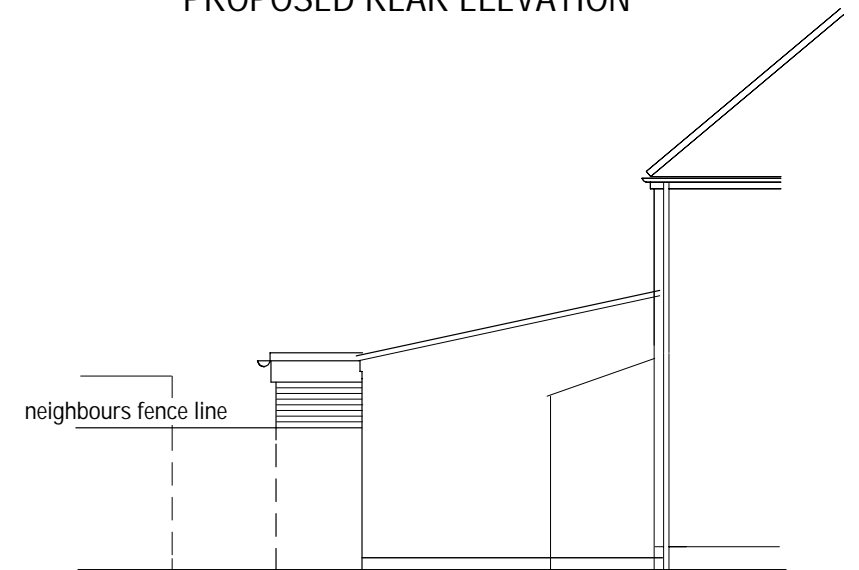

PROPOSED SIDE ELEVATION

 

Scale 1 : 100

SINGLE STOREY REAR EXTENSION AT 80 FISGARD ROAD, GOSPORT PO12 4HJ		
CLIENT: Peter Roberts	EXISTING & PROPOSED ELEVATIONS	
DWG. No 120221/LHE1	SCALE 1: 100 @ A3	Rev