








Front Elevation

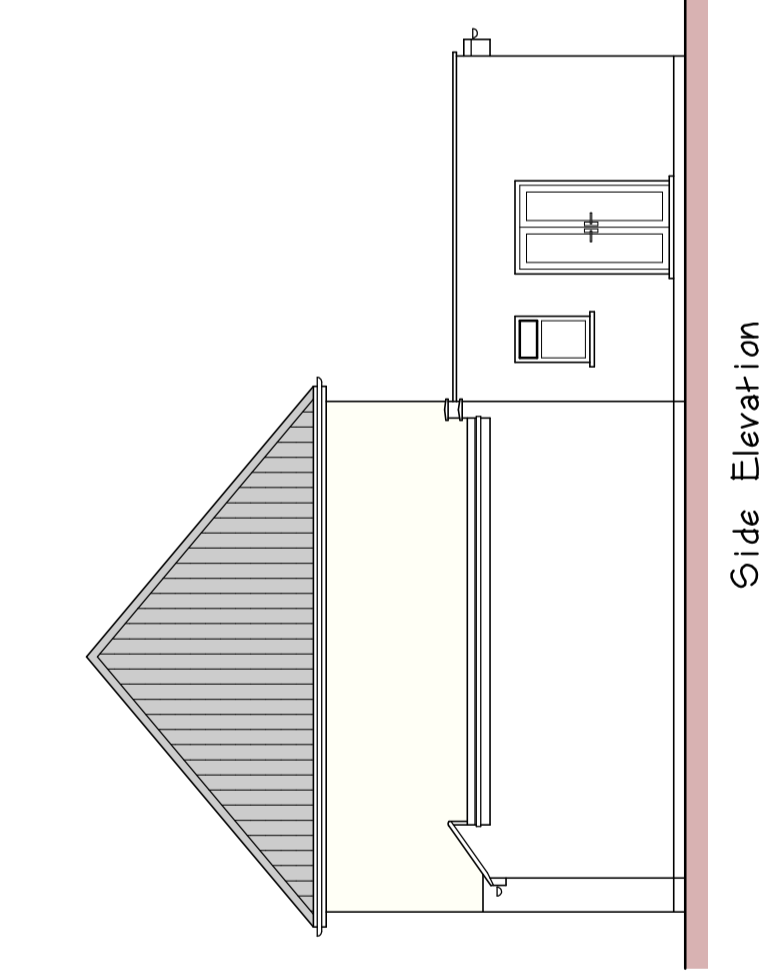


Side Elevation

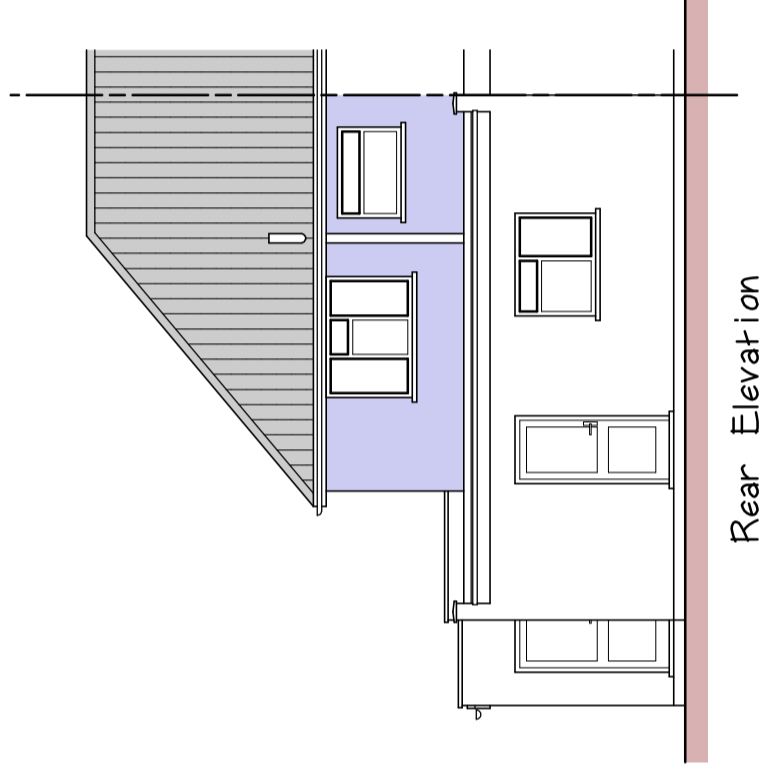

Rear Elevation

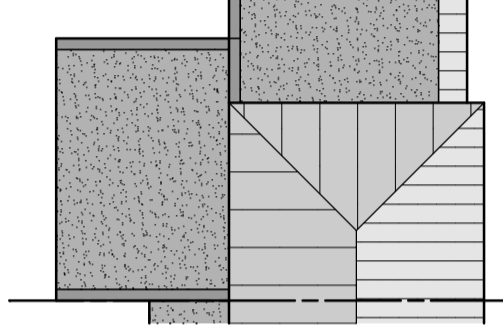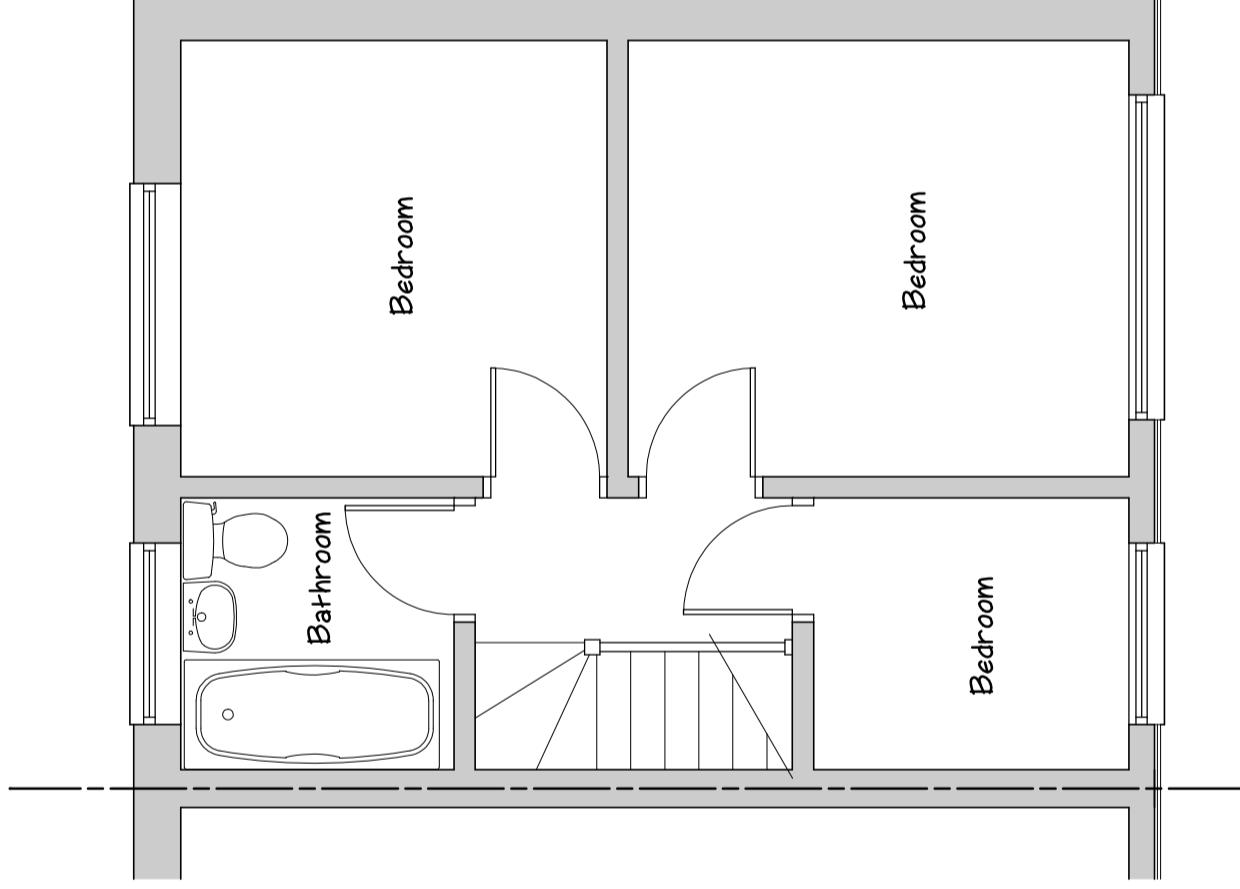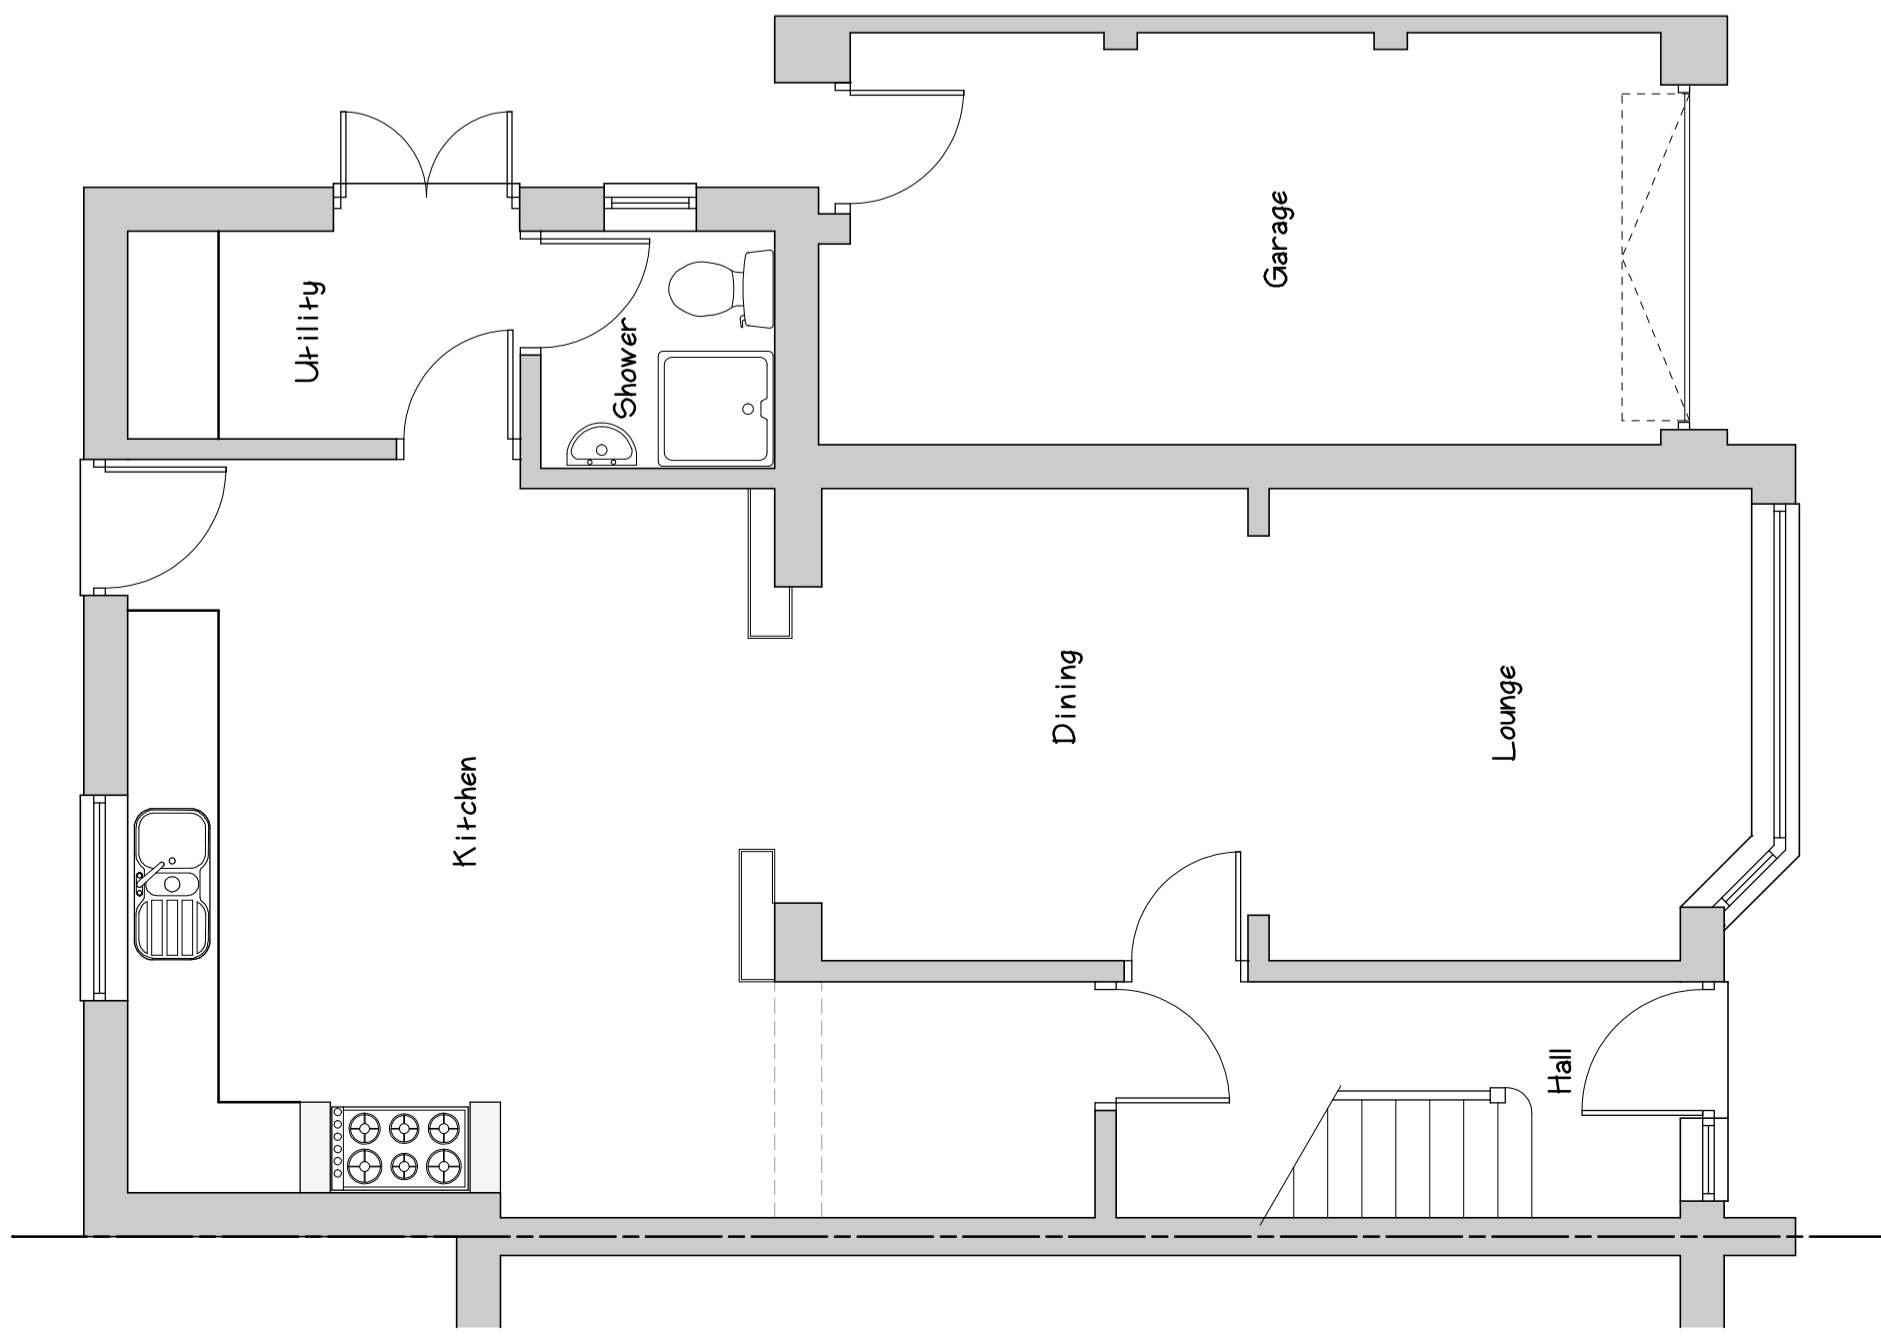

Existing Roof Plan
1 : 200

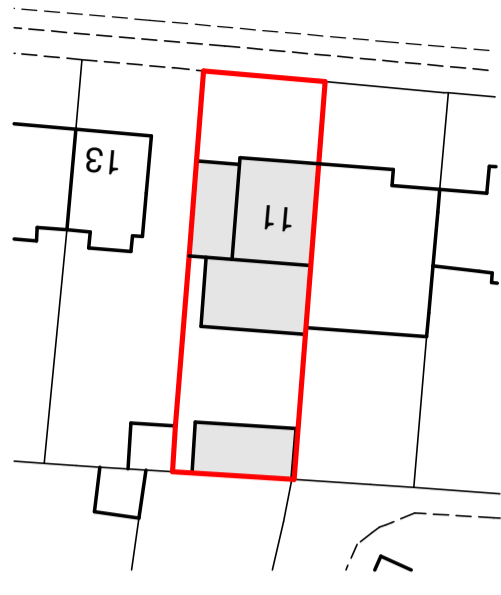

Existing Site Plan
1 : 500



Location Plan
1 : 1250

Ordnance Survey (c) Crown Copyright 2021. All rights reserved. Licence number 100025432

Sheet size A2

Scale Bar	1:50
Scale Bar	1:100
Scale Bar	1:500
Scale Bar	1:1250

Milburn Designs

Clive Milburn MRICS MCABE
5 Helston Close
Frimley
Camberley
Surrey
GU16 9FL
Tel : 01252 835607
Email : milburndesigns@btinternet.com

<p>CONTRACT Proposed Extension at 11 Shackleford Road Old Woking GU22 9DE</p>	<p>CLIENT Mr & Mrs E Caruso</p> <p>SCALE 1:50 1:100</p> <p>DRAWING EXISTING PLANS</p> <p>DRG No. 20/21 / 087 / 1</p> <p>REV A</p>
--	---