


43 ELLESMERE ROAD

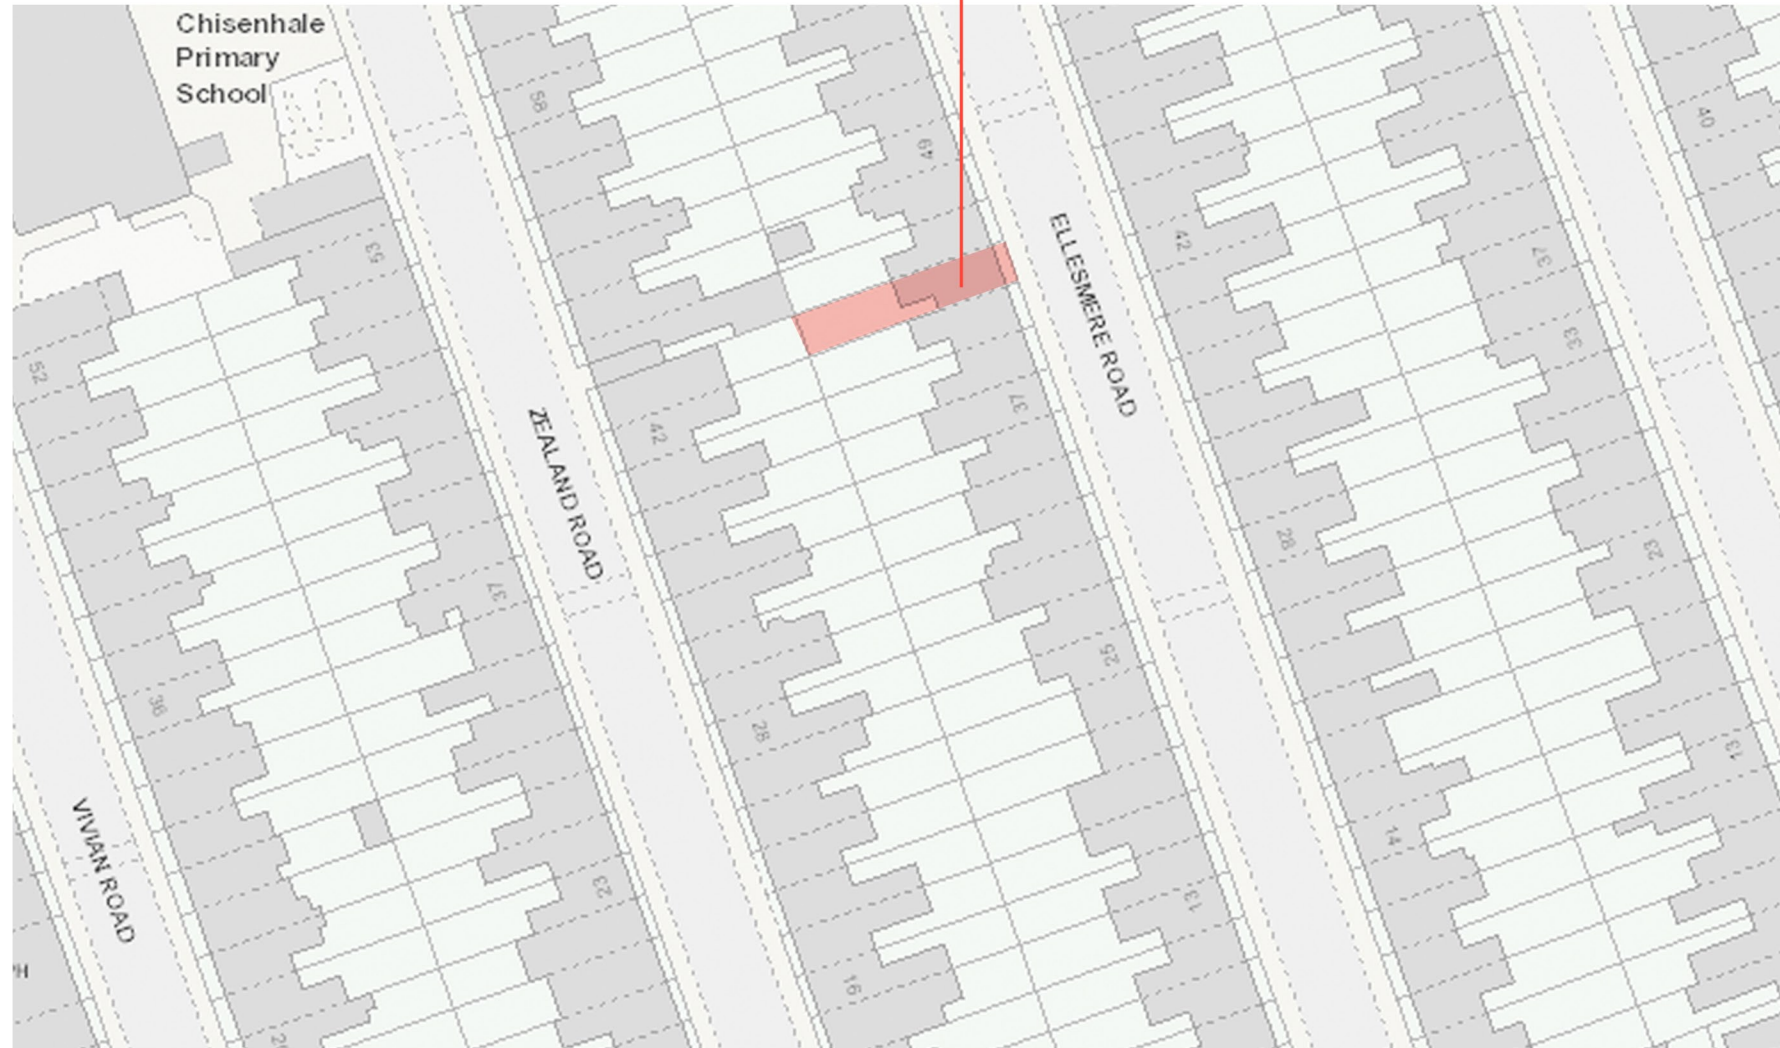

COPYRIGHT AND NOTES:
DO NOT SCALE FROM THE DRAWING. ALL DRAWINGS AND DIMENSIONS ARE INDICATIVE, DIAGRAMMATIC AND INTENDED TO ILLUSTRATE GENERAL PRINCIPLES ONLY. ALL DIMENSIONS ARE TO BE VERIFIED ON SITE BY CONTRACTOR. ALL DRAWINGS TO BE READ IN CONJUNCTION WITH ALL OTHER ARCHITECTS / ENGINEERS DRAWINGS AND SPECIFICATIONS

CLIENT: RICHARD AND LISA BEVAN
PROJECT: 43 ELLESMERE ROAD
E3 SQU

DRAWING TITLE: LOCATION / SITE PLAN
SCALE: 1:1250 @ A3
DRAWING STATUS: PLANNING
REV: A

