


Existing First Floor Plan

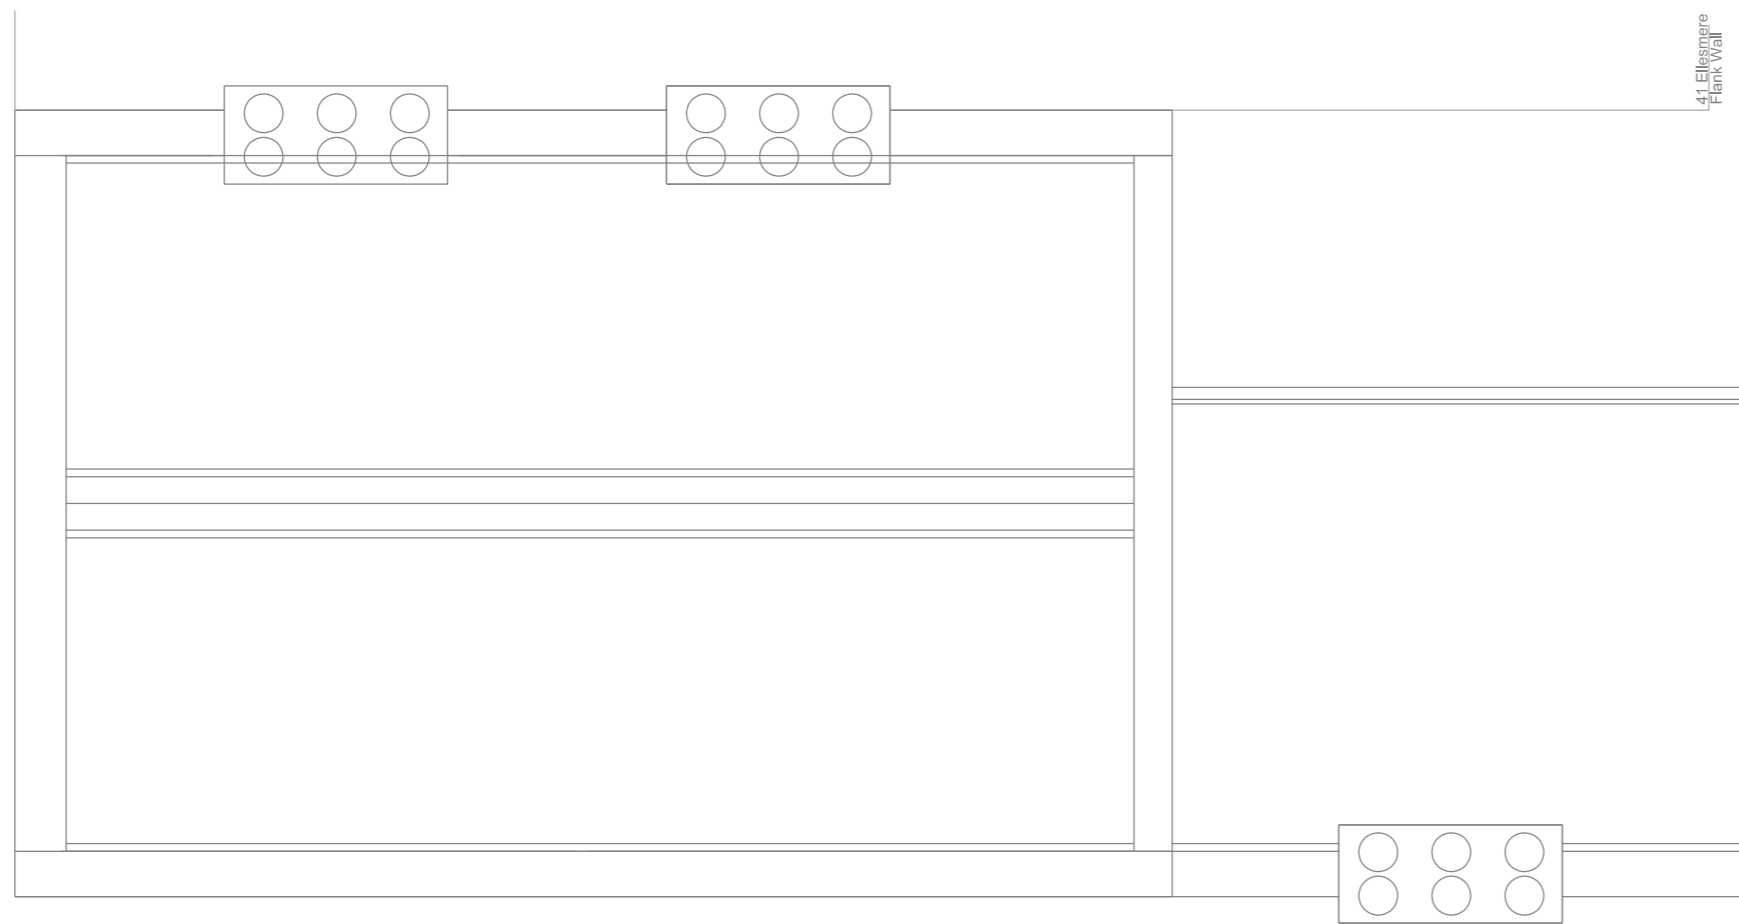

Existing Roof Plan

COPYRIGHT AND NOTES:  
DO NOT SCALE FROM THE DRAWING. ALL DRAWINGS AND DIMENSIONS ARE INDICATIVE. DIAGRAMMATIC AND INTENDED TO ILLUSTRATE GENERAL PRINCIPLES ONLY. ALL DIMENSIONS ARE TO BE VERIFIED ON SITE BY CONTRACTOR. ALL DRAWINGS TO BE READ IN CONJUNCTION WITH ALL OTHER ARCHITECTS' ENGINEERS DRAWINGS AND SPECIFICATIONS

CLIENT: RICHARD AND LISA BEVAN  
PROJECT: 43 ELLESMERE ROAD  
E3 5QU

DRAWING TITLE: EXISTING FIRST FLOOR AND ROOF PLAN  
SCALE: 1:50 @ A3  
DRAWING STATUS: PLANNING  
REV: A

