


Proposed Lower Ground Floor Plan

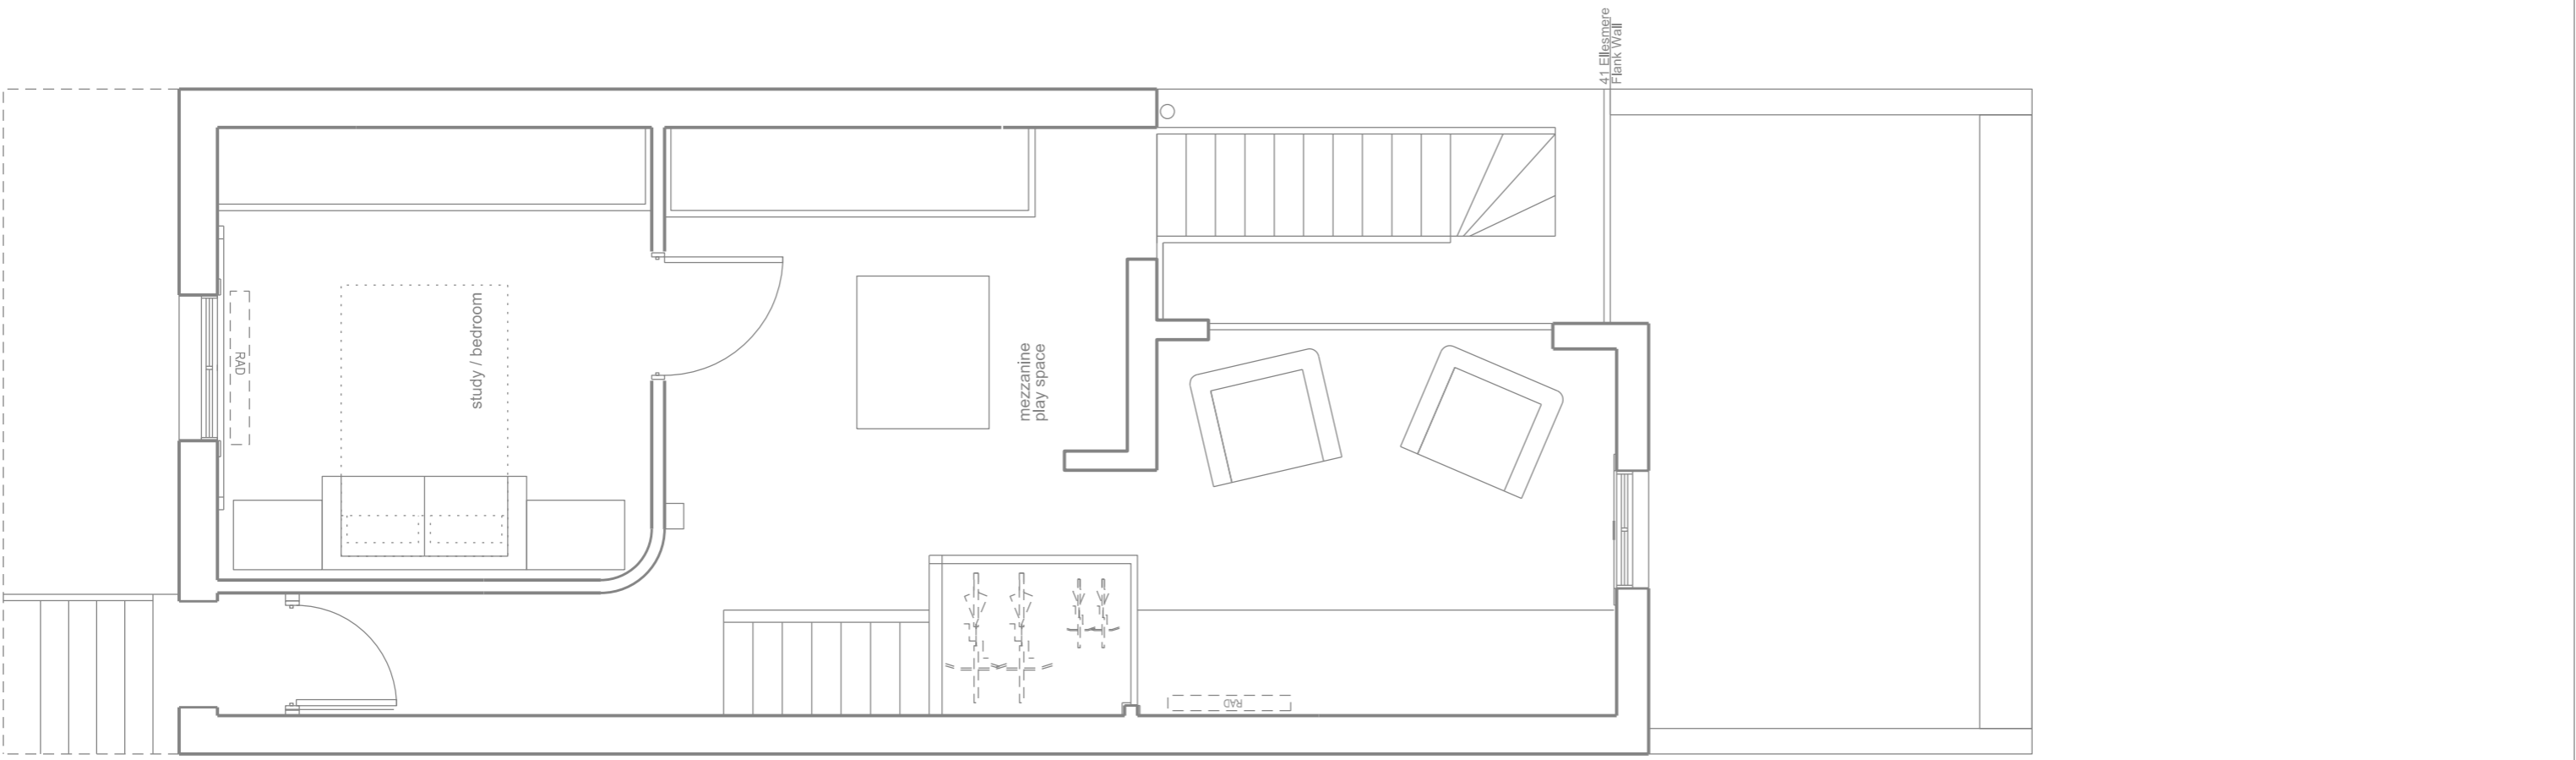

Proposed Ground Floor Plan

**COPYRIGHT AND NOTES:**  
 DO NOT SCALE FROM THE DRAWING. ALL DRAWINGS AND DIMENSIONS ARE INDICATIVE, DIAGRAMMATIC AND INTENDED TO ILLUSTRATE GENERAL PRINCIPLES ONLY. ALL DIMENSIONS ARE TO BE VERIFIED ON SITE BY CONTRACTOR. ALL DRAWINGS TO BE READ IN CONJUNCTION WITH ALL OTHER ARCHITECTS' ENGINEERS DRAWINGS AND SPECIFICATIONS

**CLIENT:** RICHARD AND LISA BEVAN  
**PROJECT:** 43 ELLESMERE ROAD  
 E3 5QU

**DRAWING TITLE:** PROPOSED LOWER GROUND PLAN  
**SCALE:** 1:50 @ A3  
**DRAWING STATUS:** PLANNING  
**REV:** A



Ellesmere  
Flank Wall