


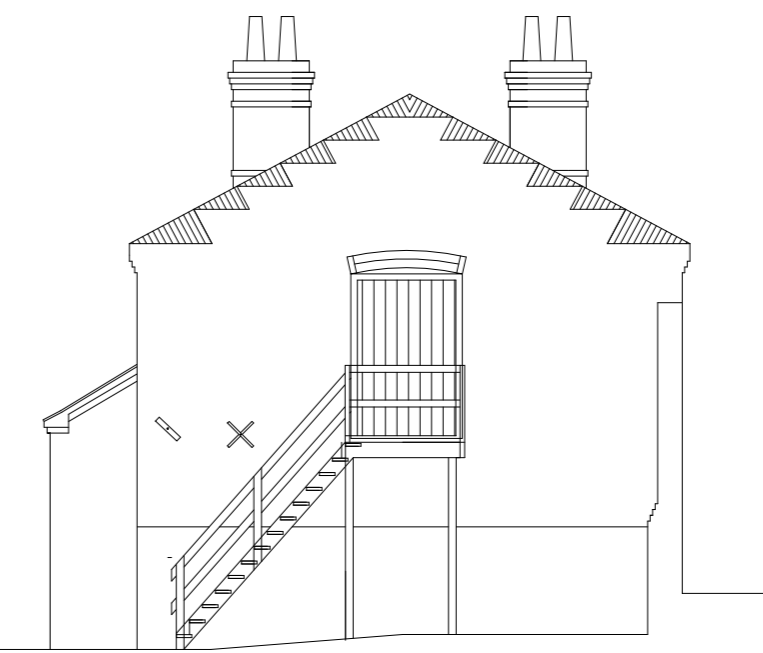


Existing SW Elevation




Existing SE Elevation




Existing NE Elevation

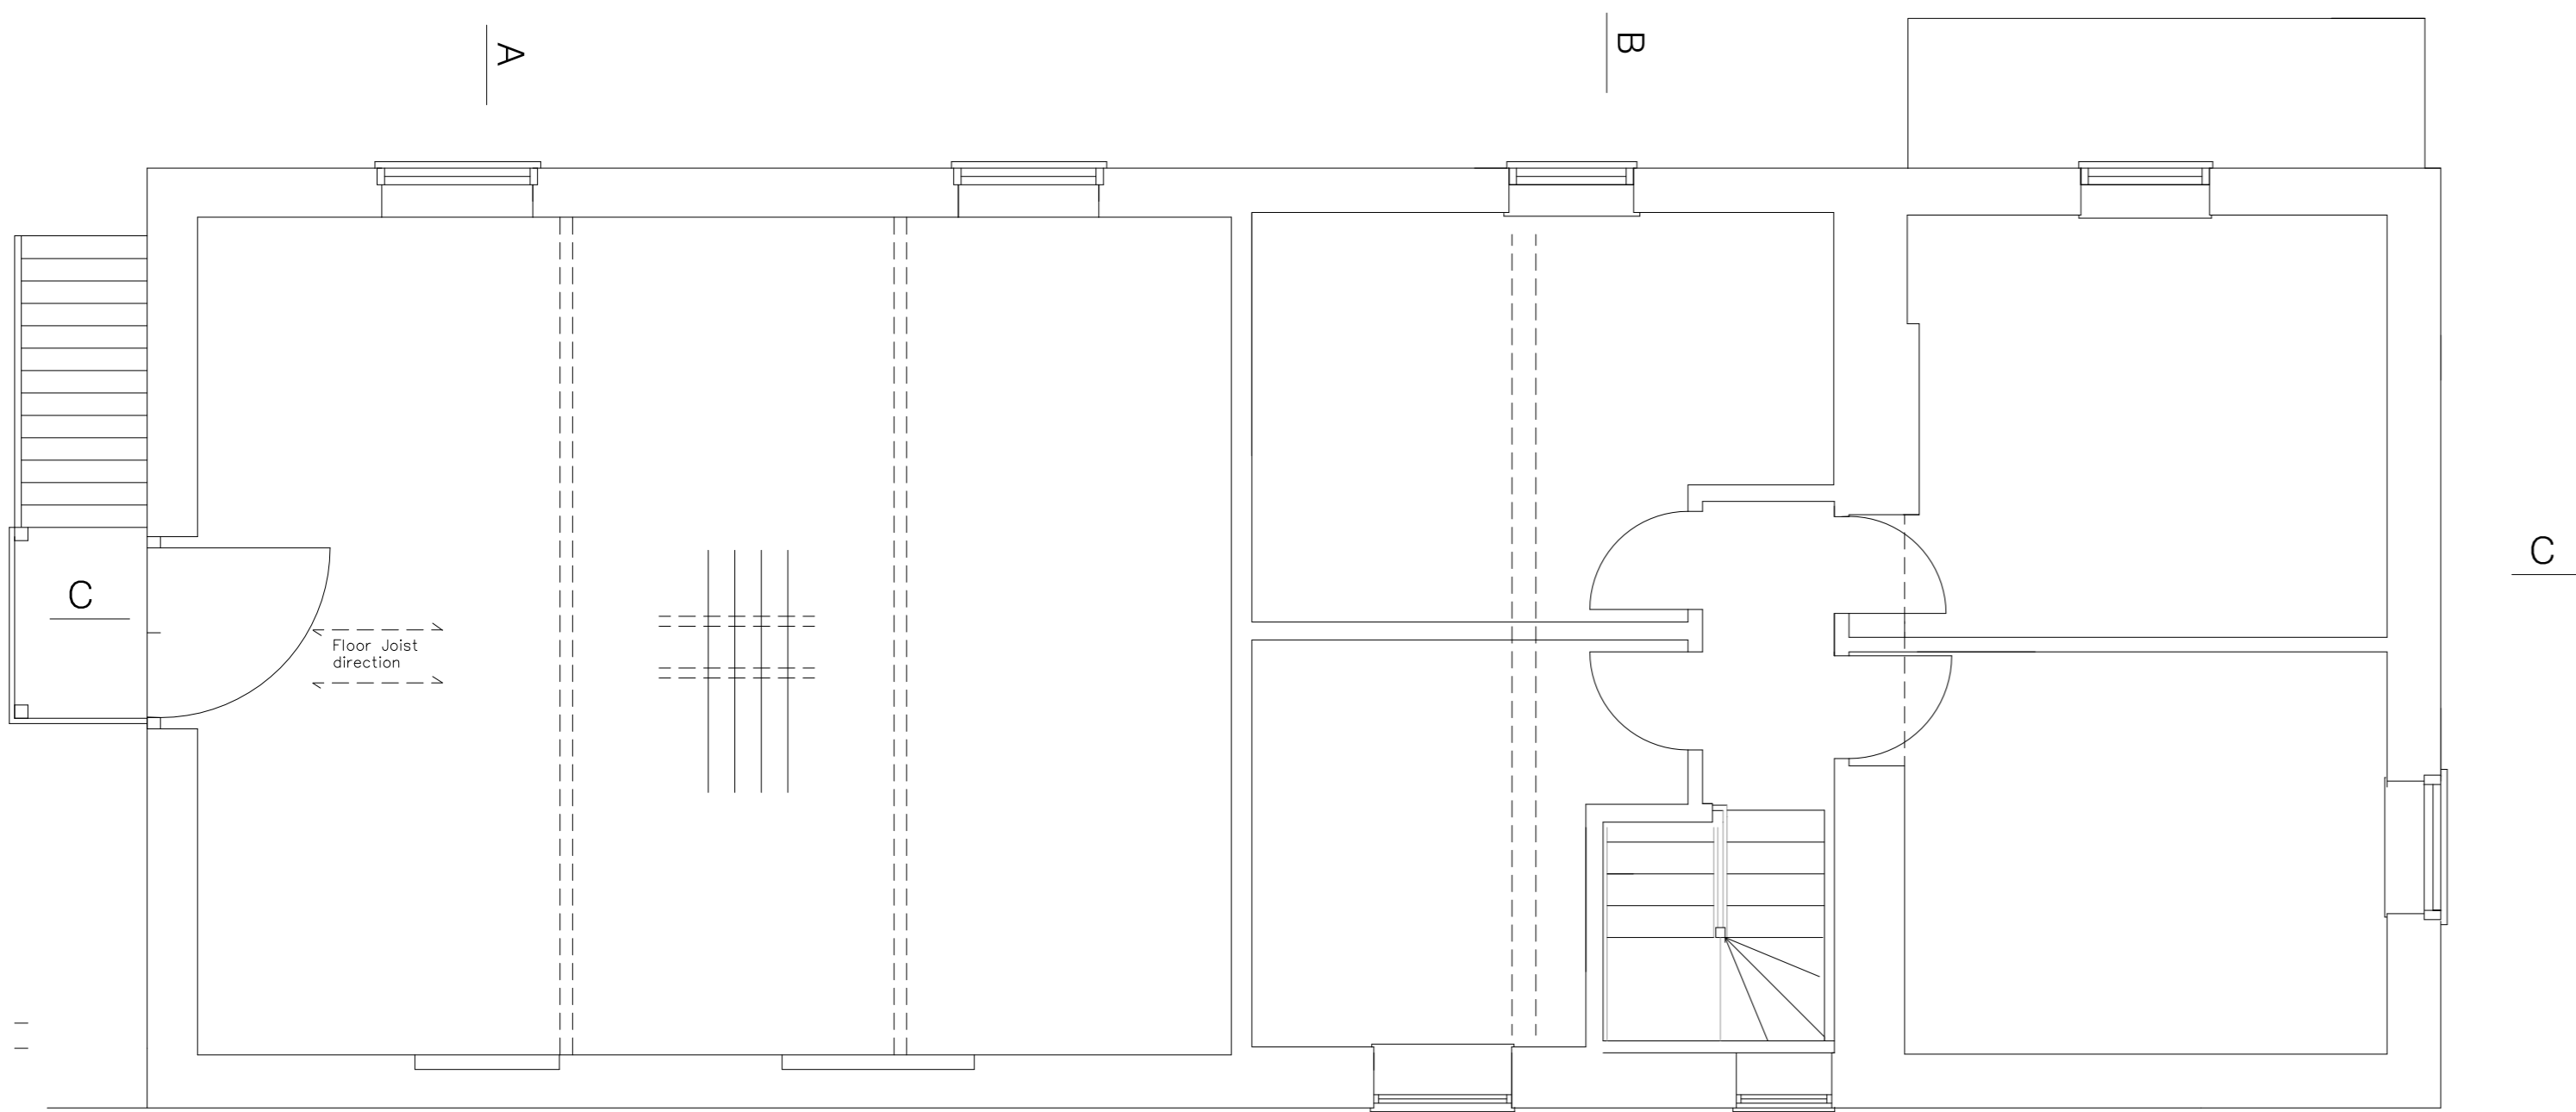


Existing First Floor Plan

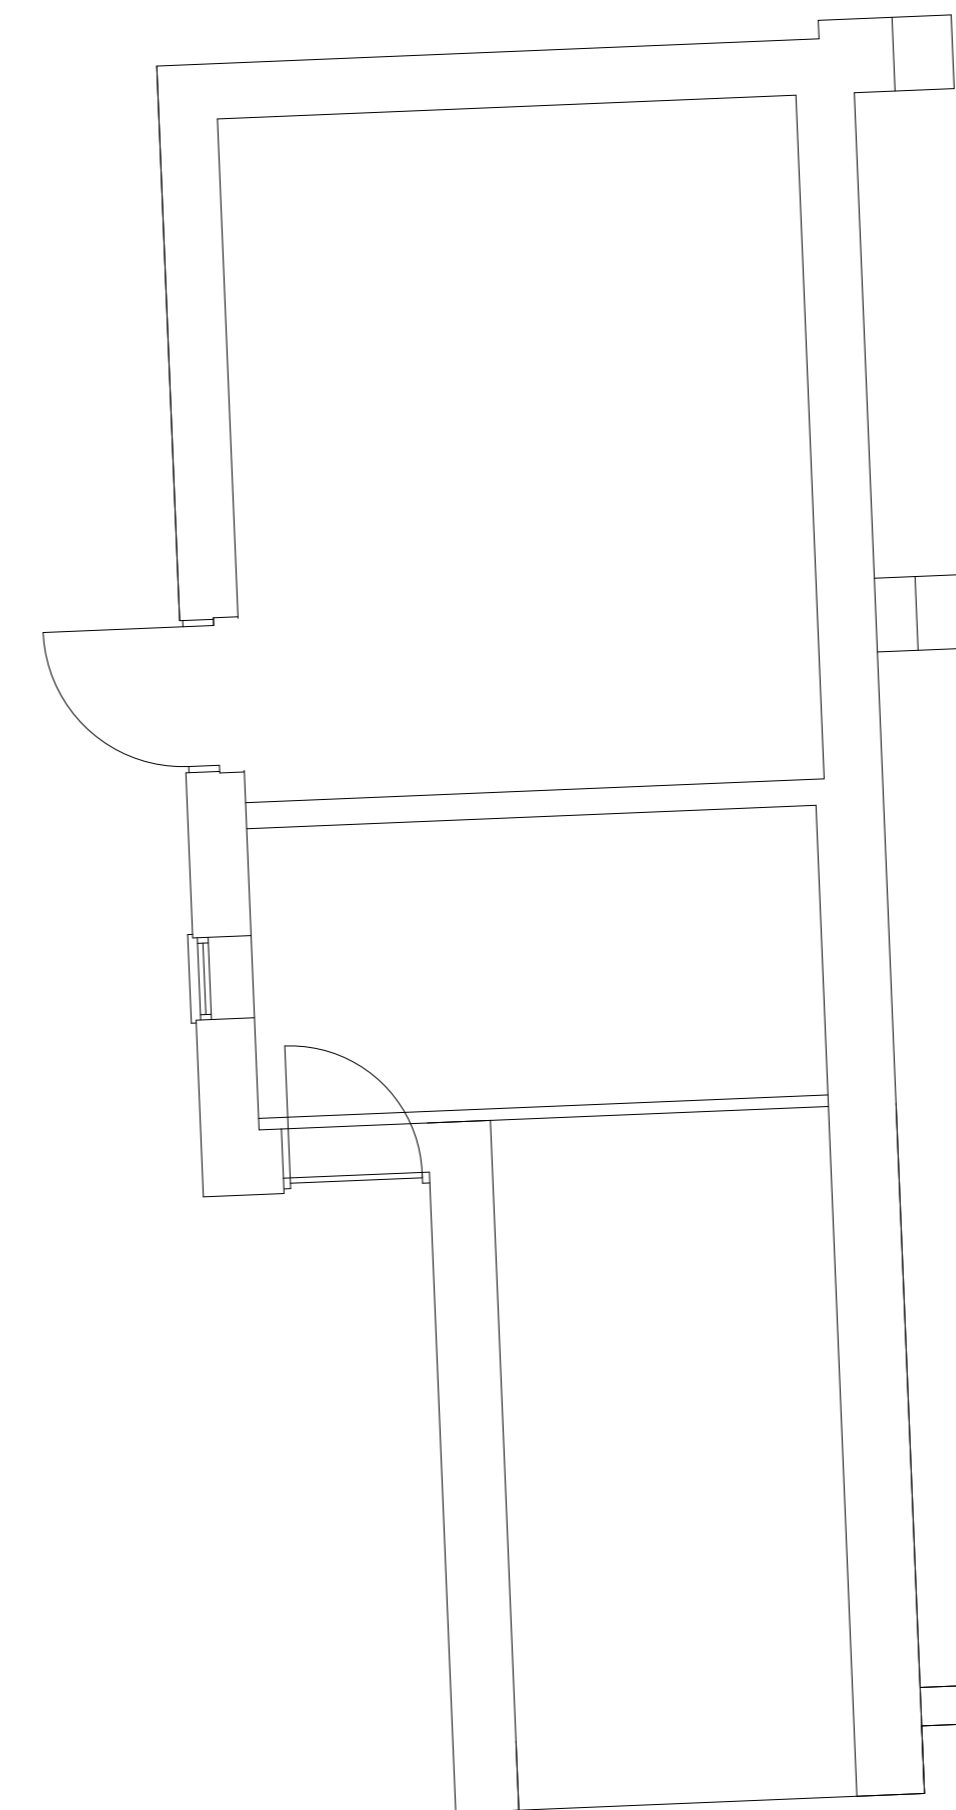


Existing Outbuilding Floor Plan

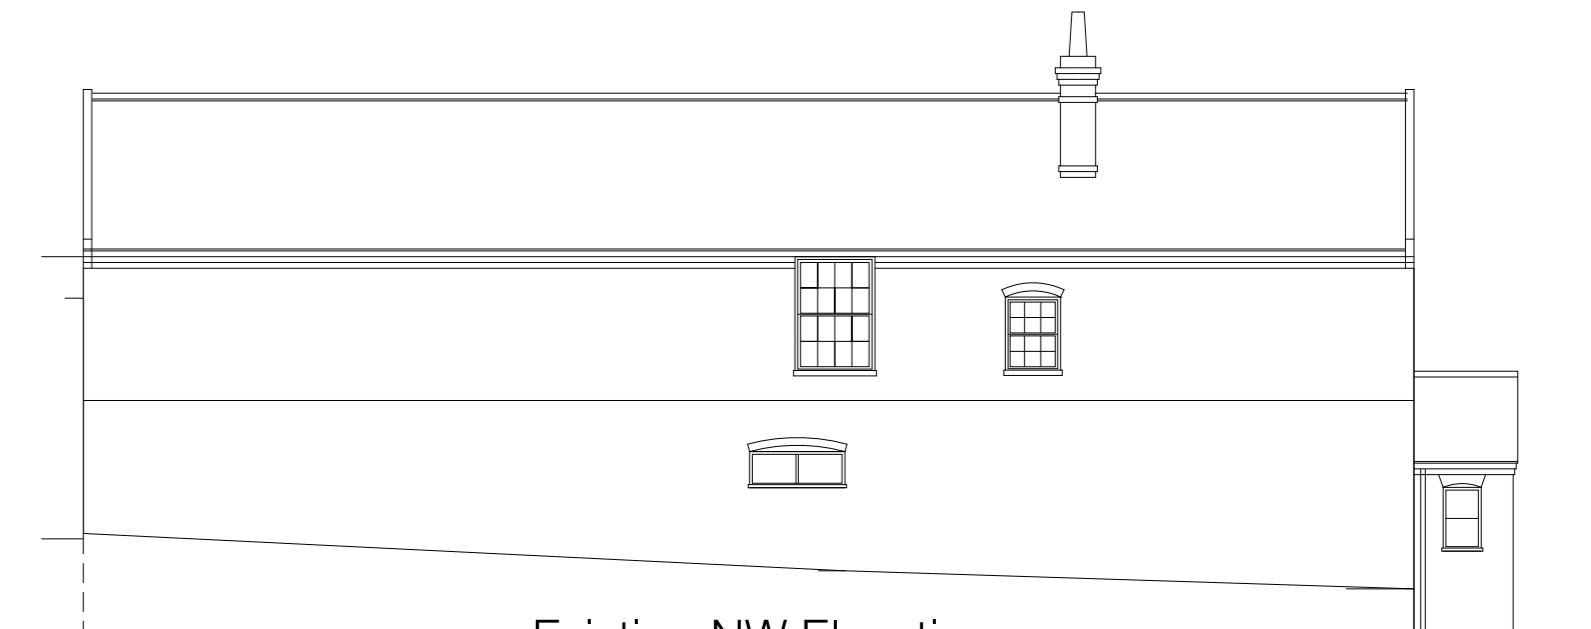

Existing NW Elevation

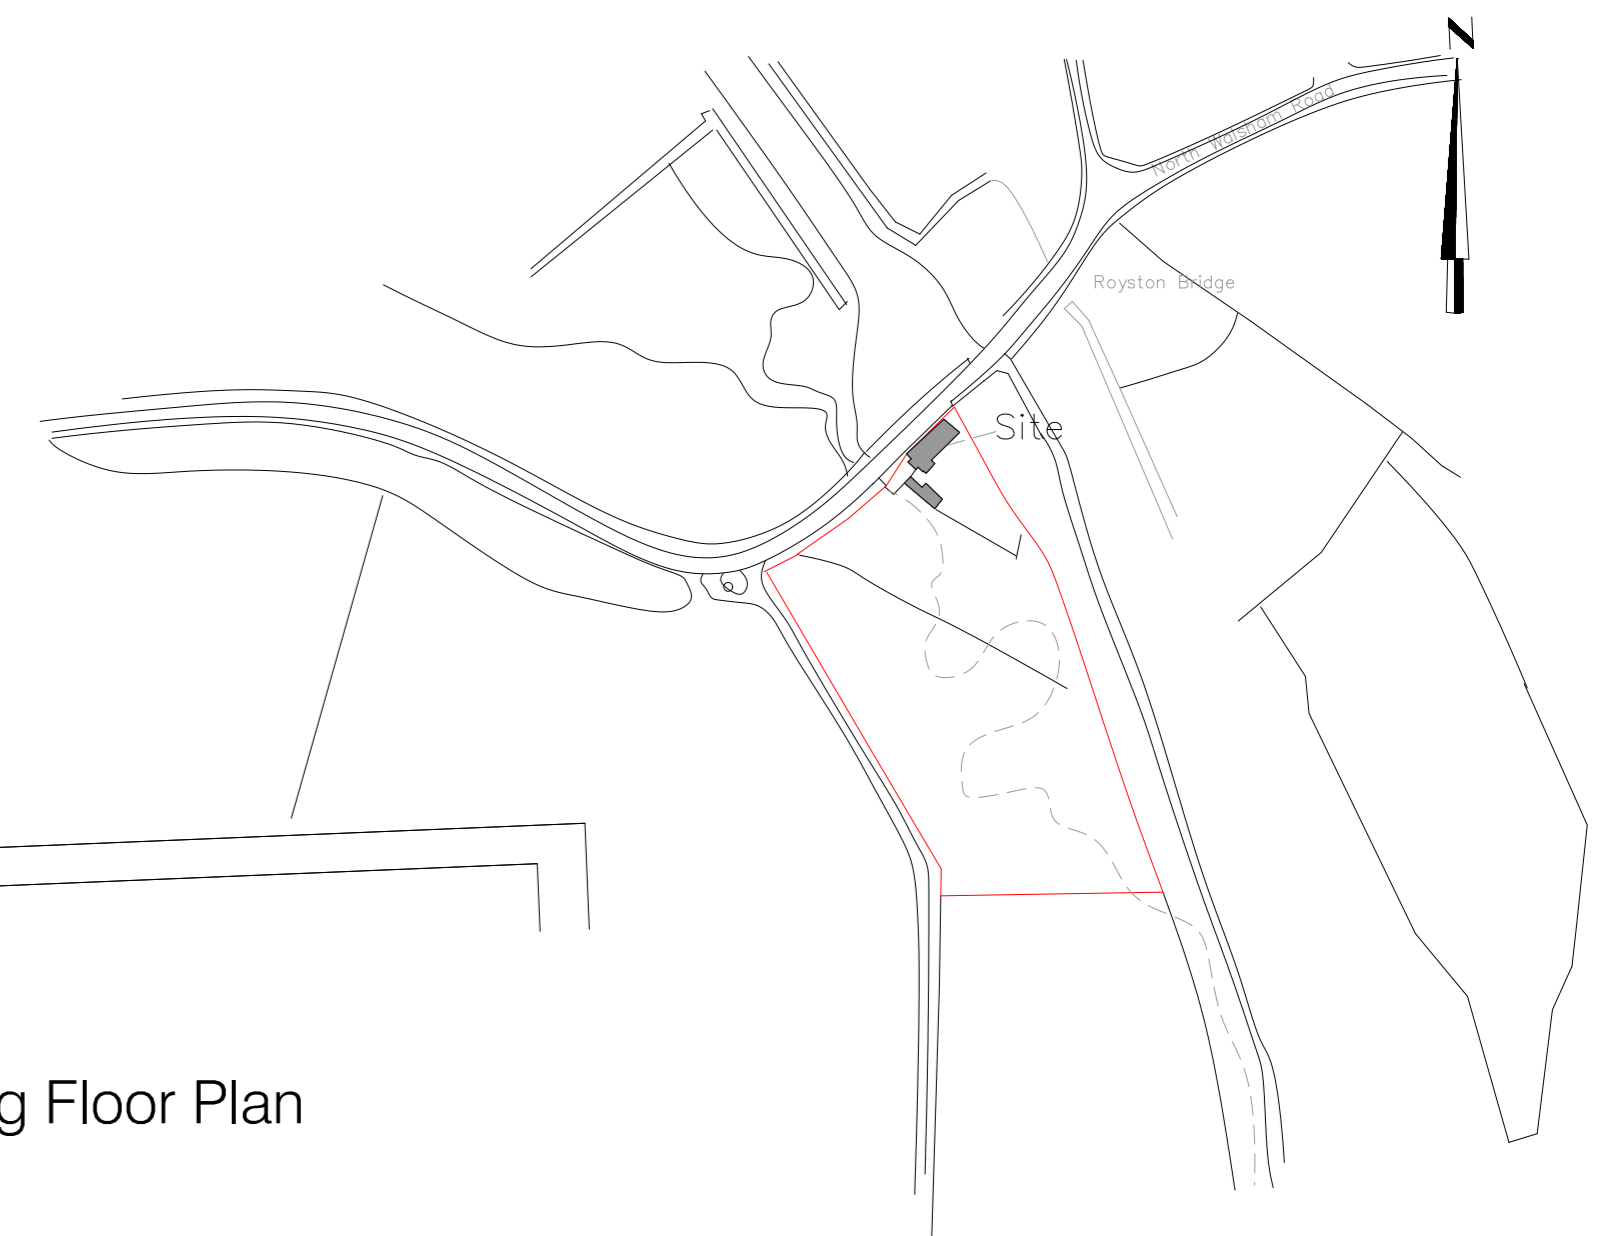

Location Plan  
Scale 1: 2500

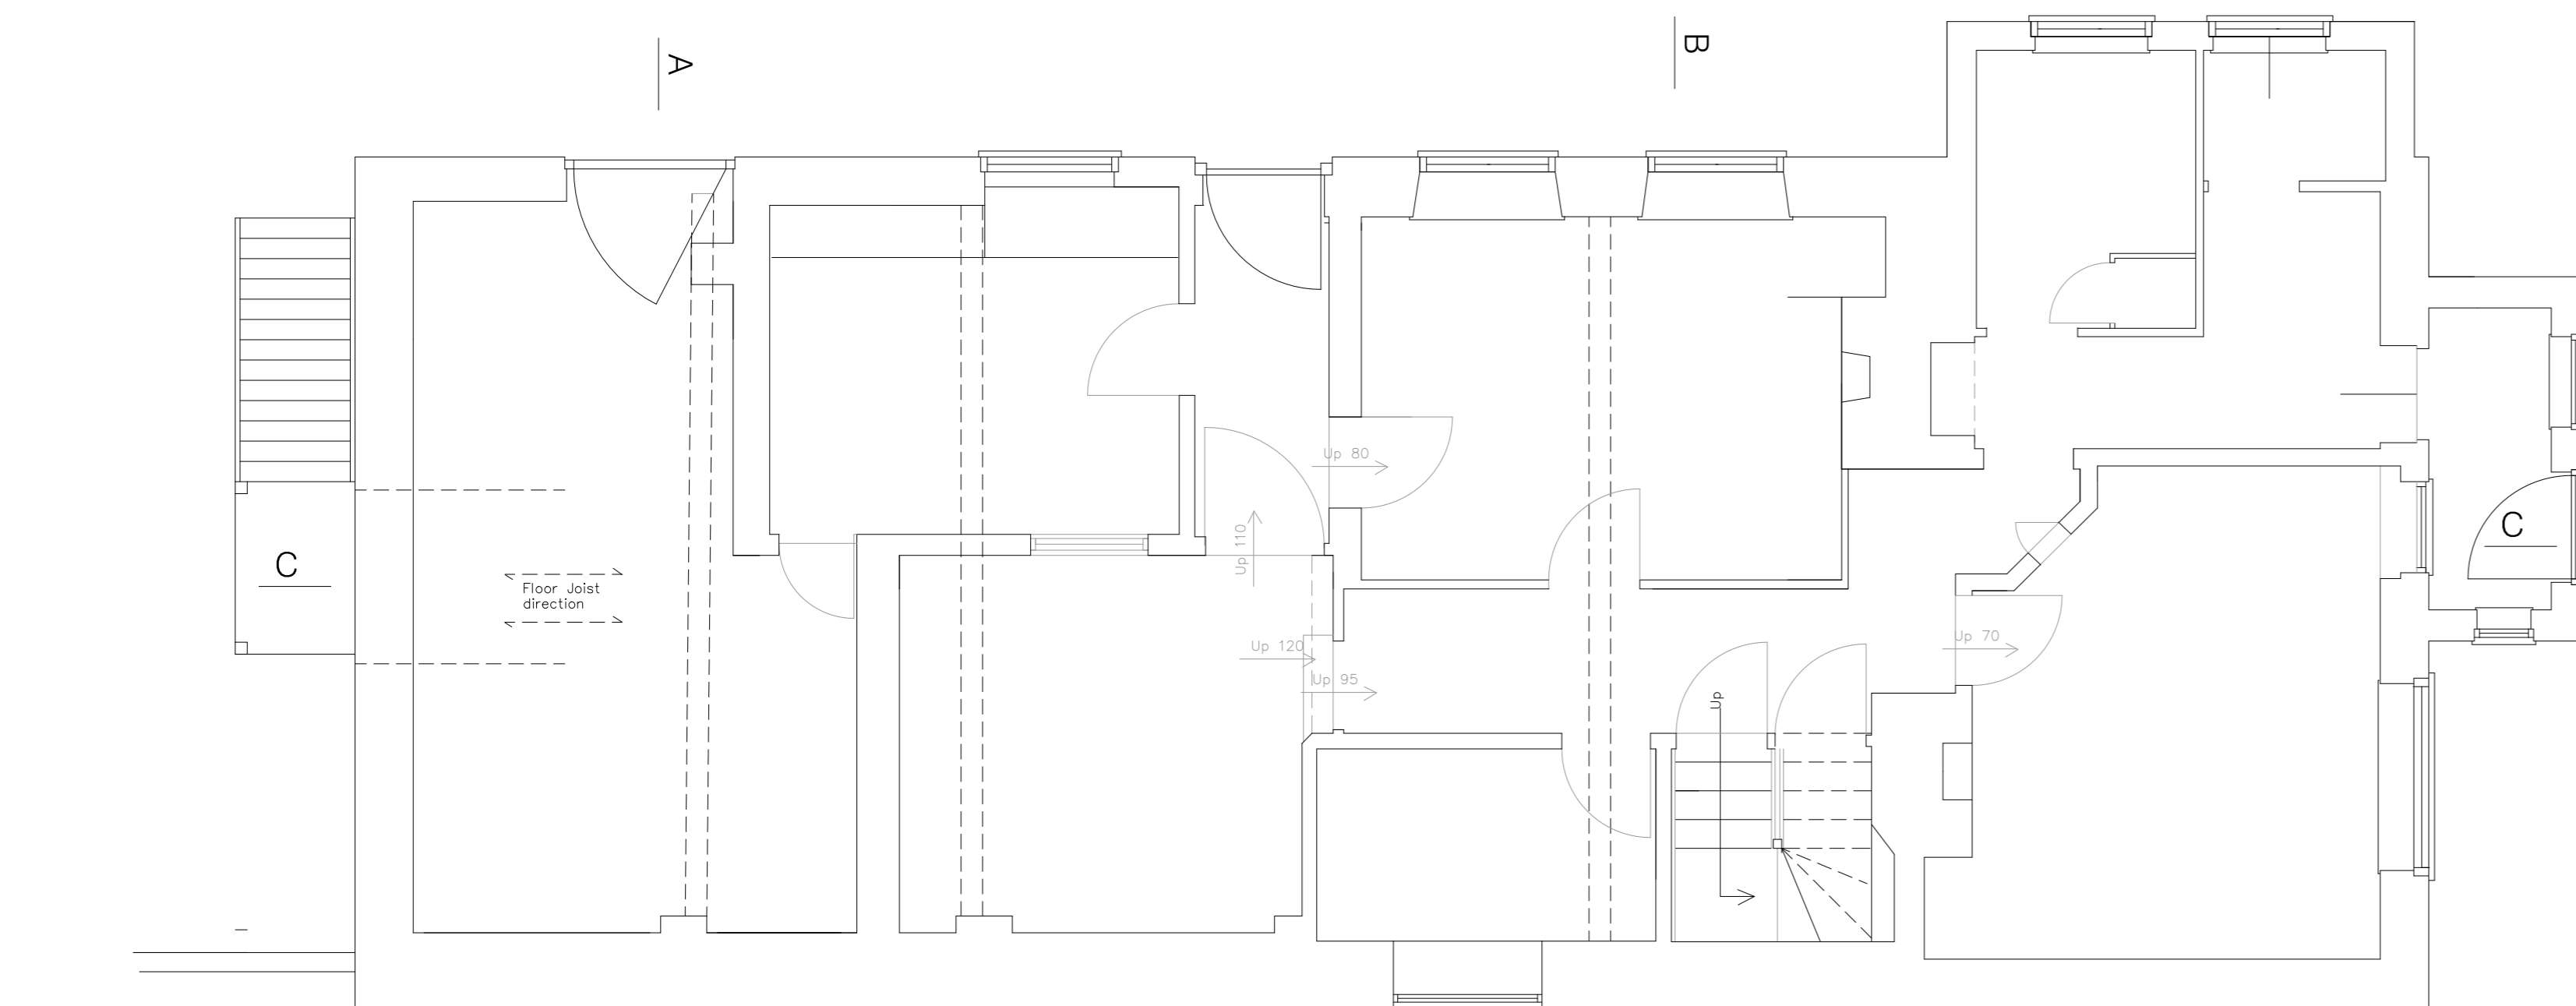

Existing Ground Floor Plan

Copyright © 2018 P.H.Design & Planning Ltd. All Rights Reserved

Survey Drawing  
The Wherry North Walsham Road  
Paston  
For Mr C Harvey

Scale 1:50 & 1:100

Date Dec 2020

Job No. 5359/A

design & planning Ltd.

32, VICARAGE STREET, NORTH WALSHAM,  
NORFOLK, NR289DQ  
Telephone: North Walsham 01692 406112 & 404819

