




Existing SE Elevation

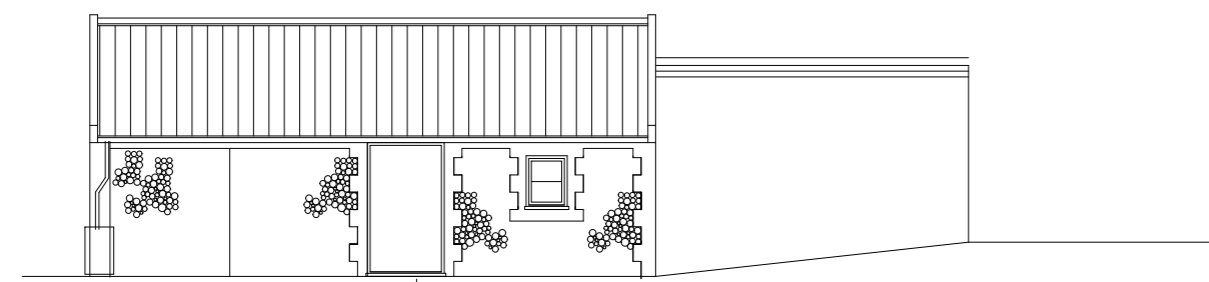


Existing NE Elevation

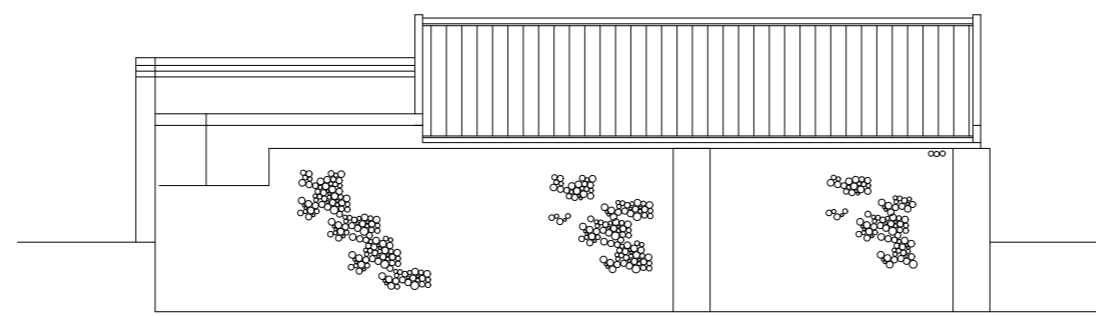


Existing SW Elevation

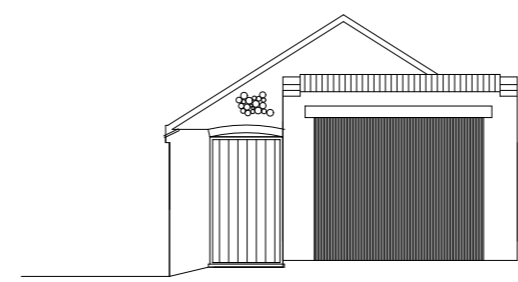


Existing NW Elevation

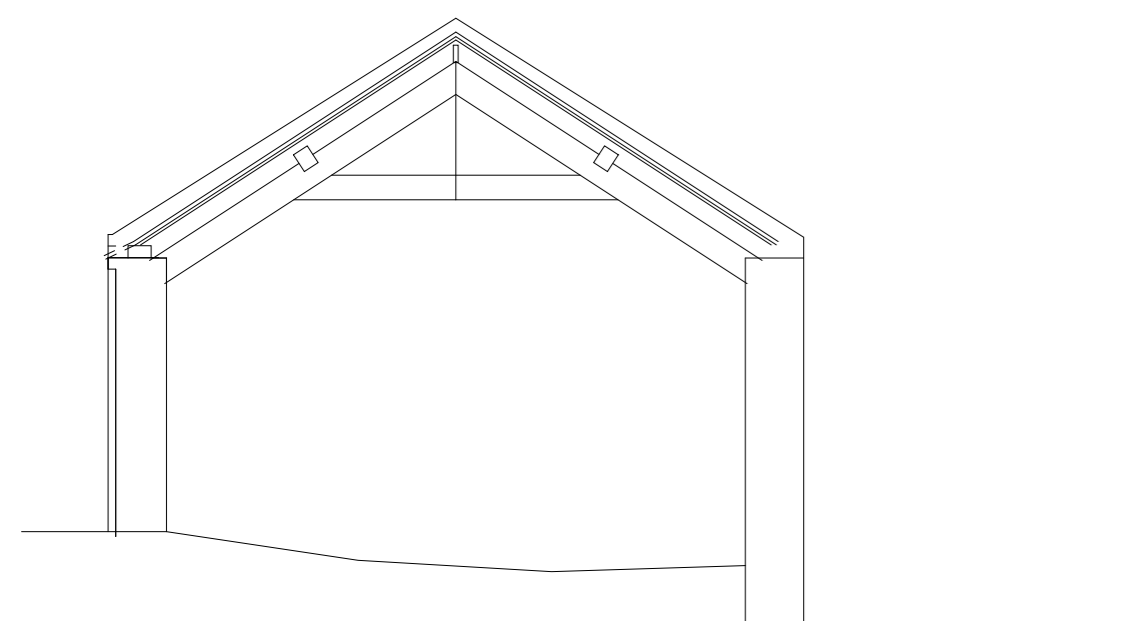



Section D-D

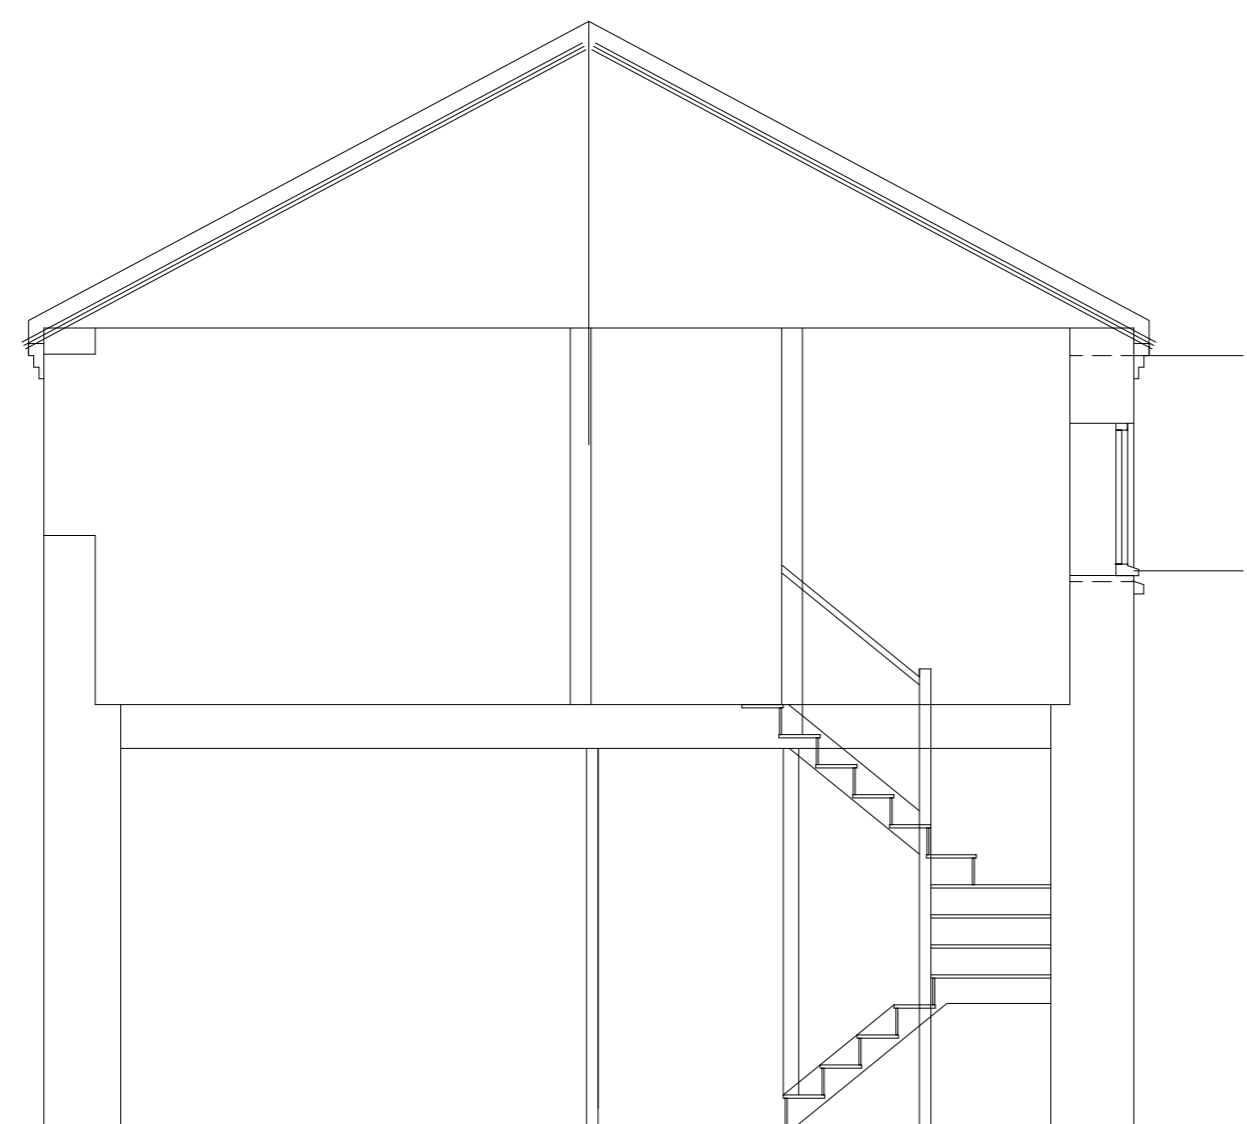


Section B-B

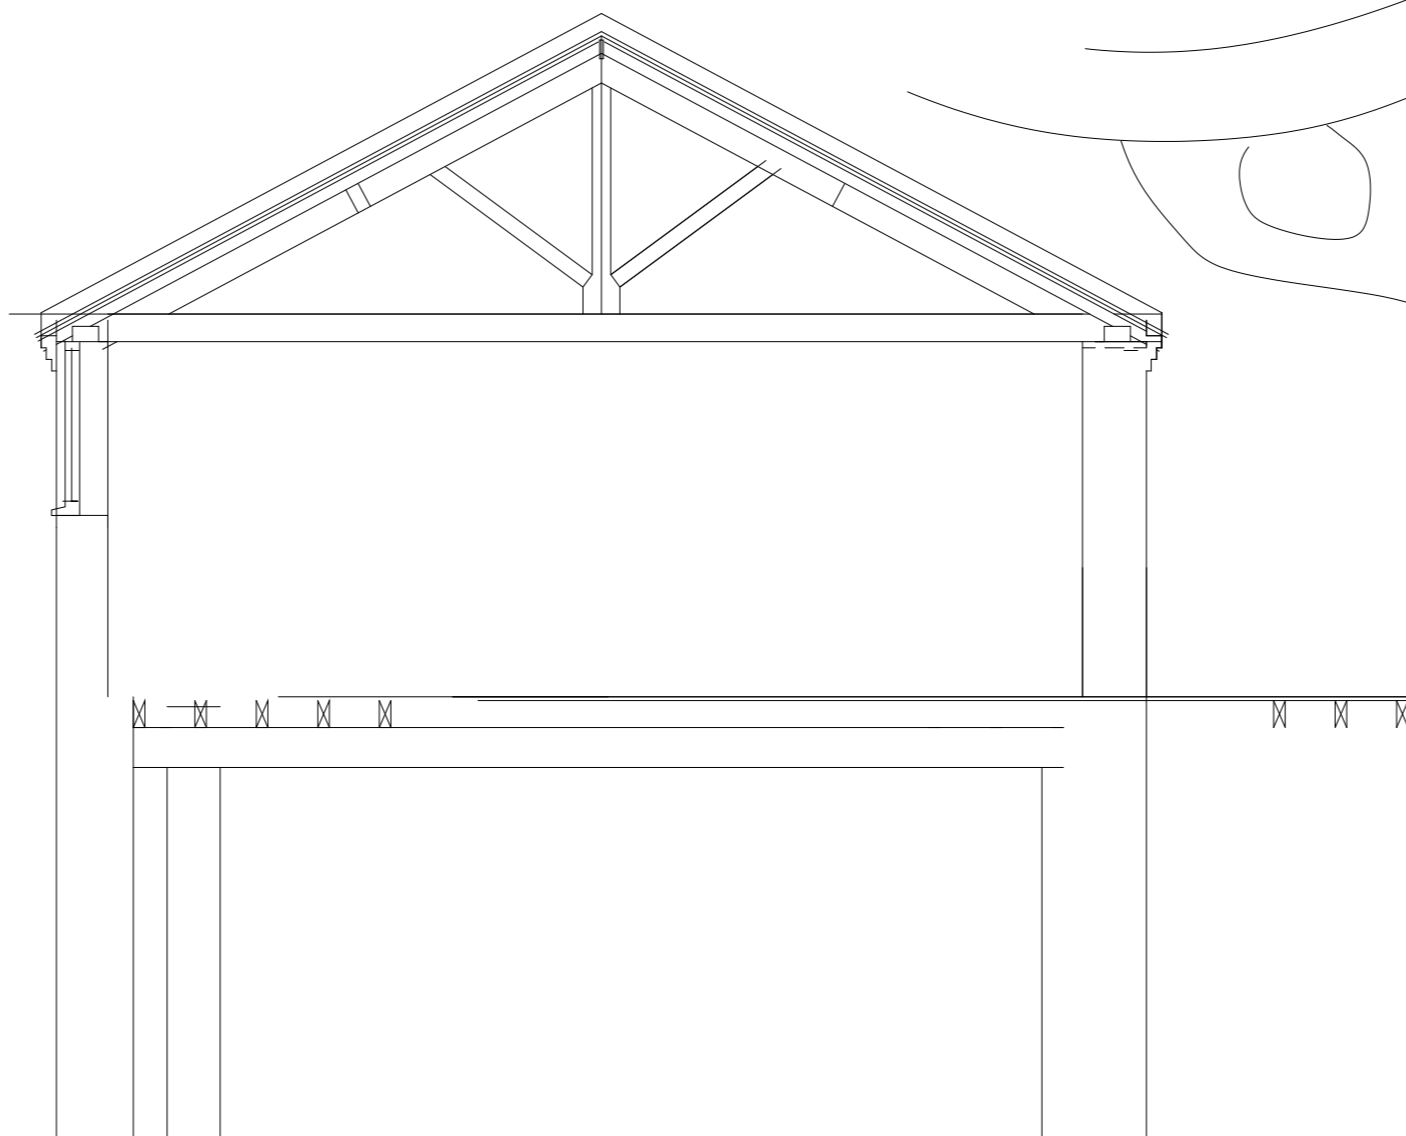

Section A-A

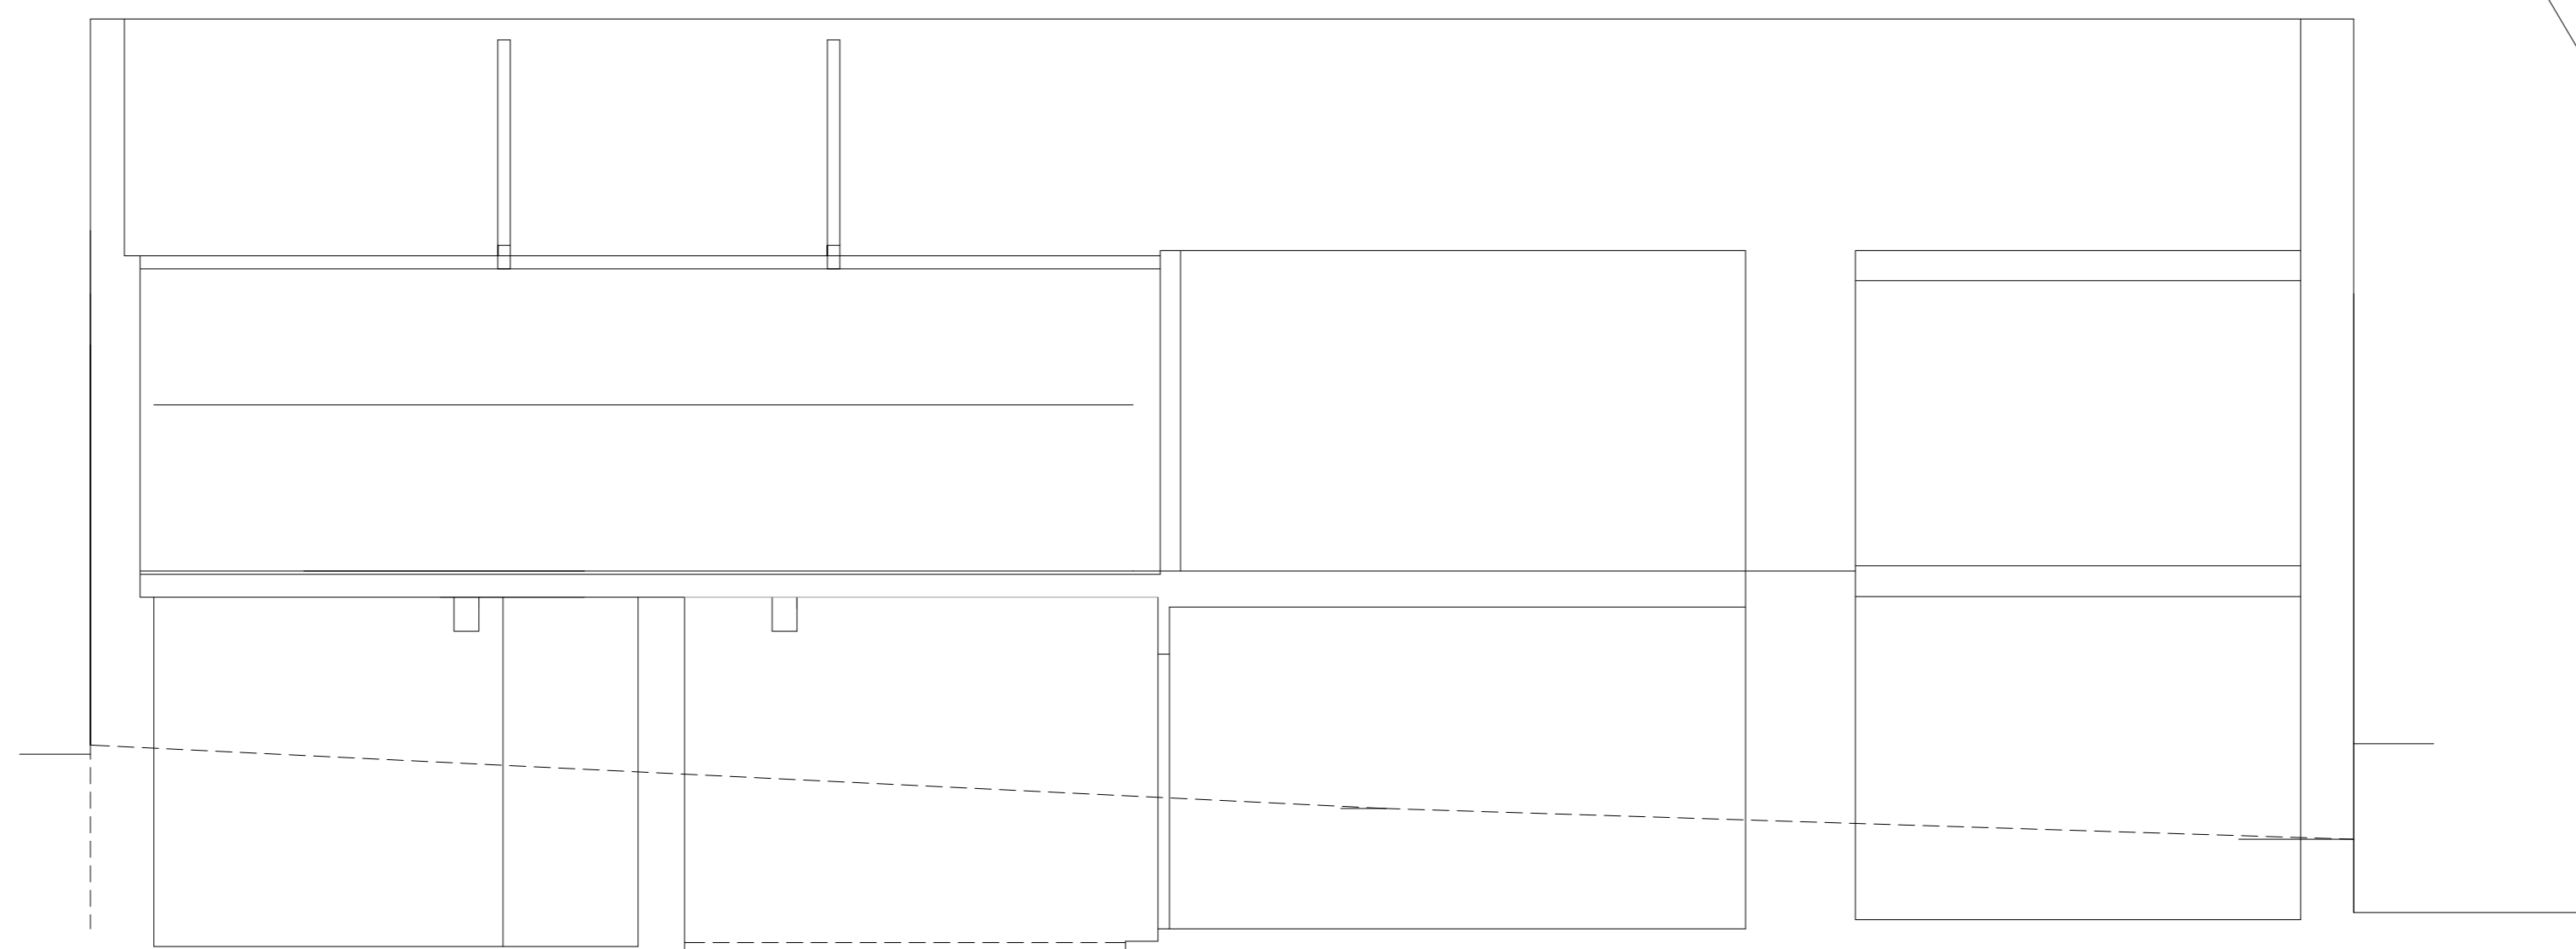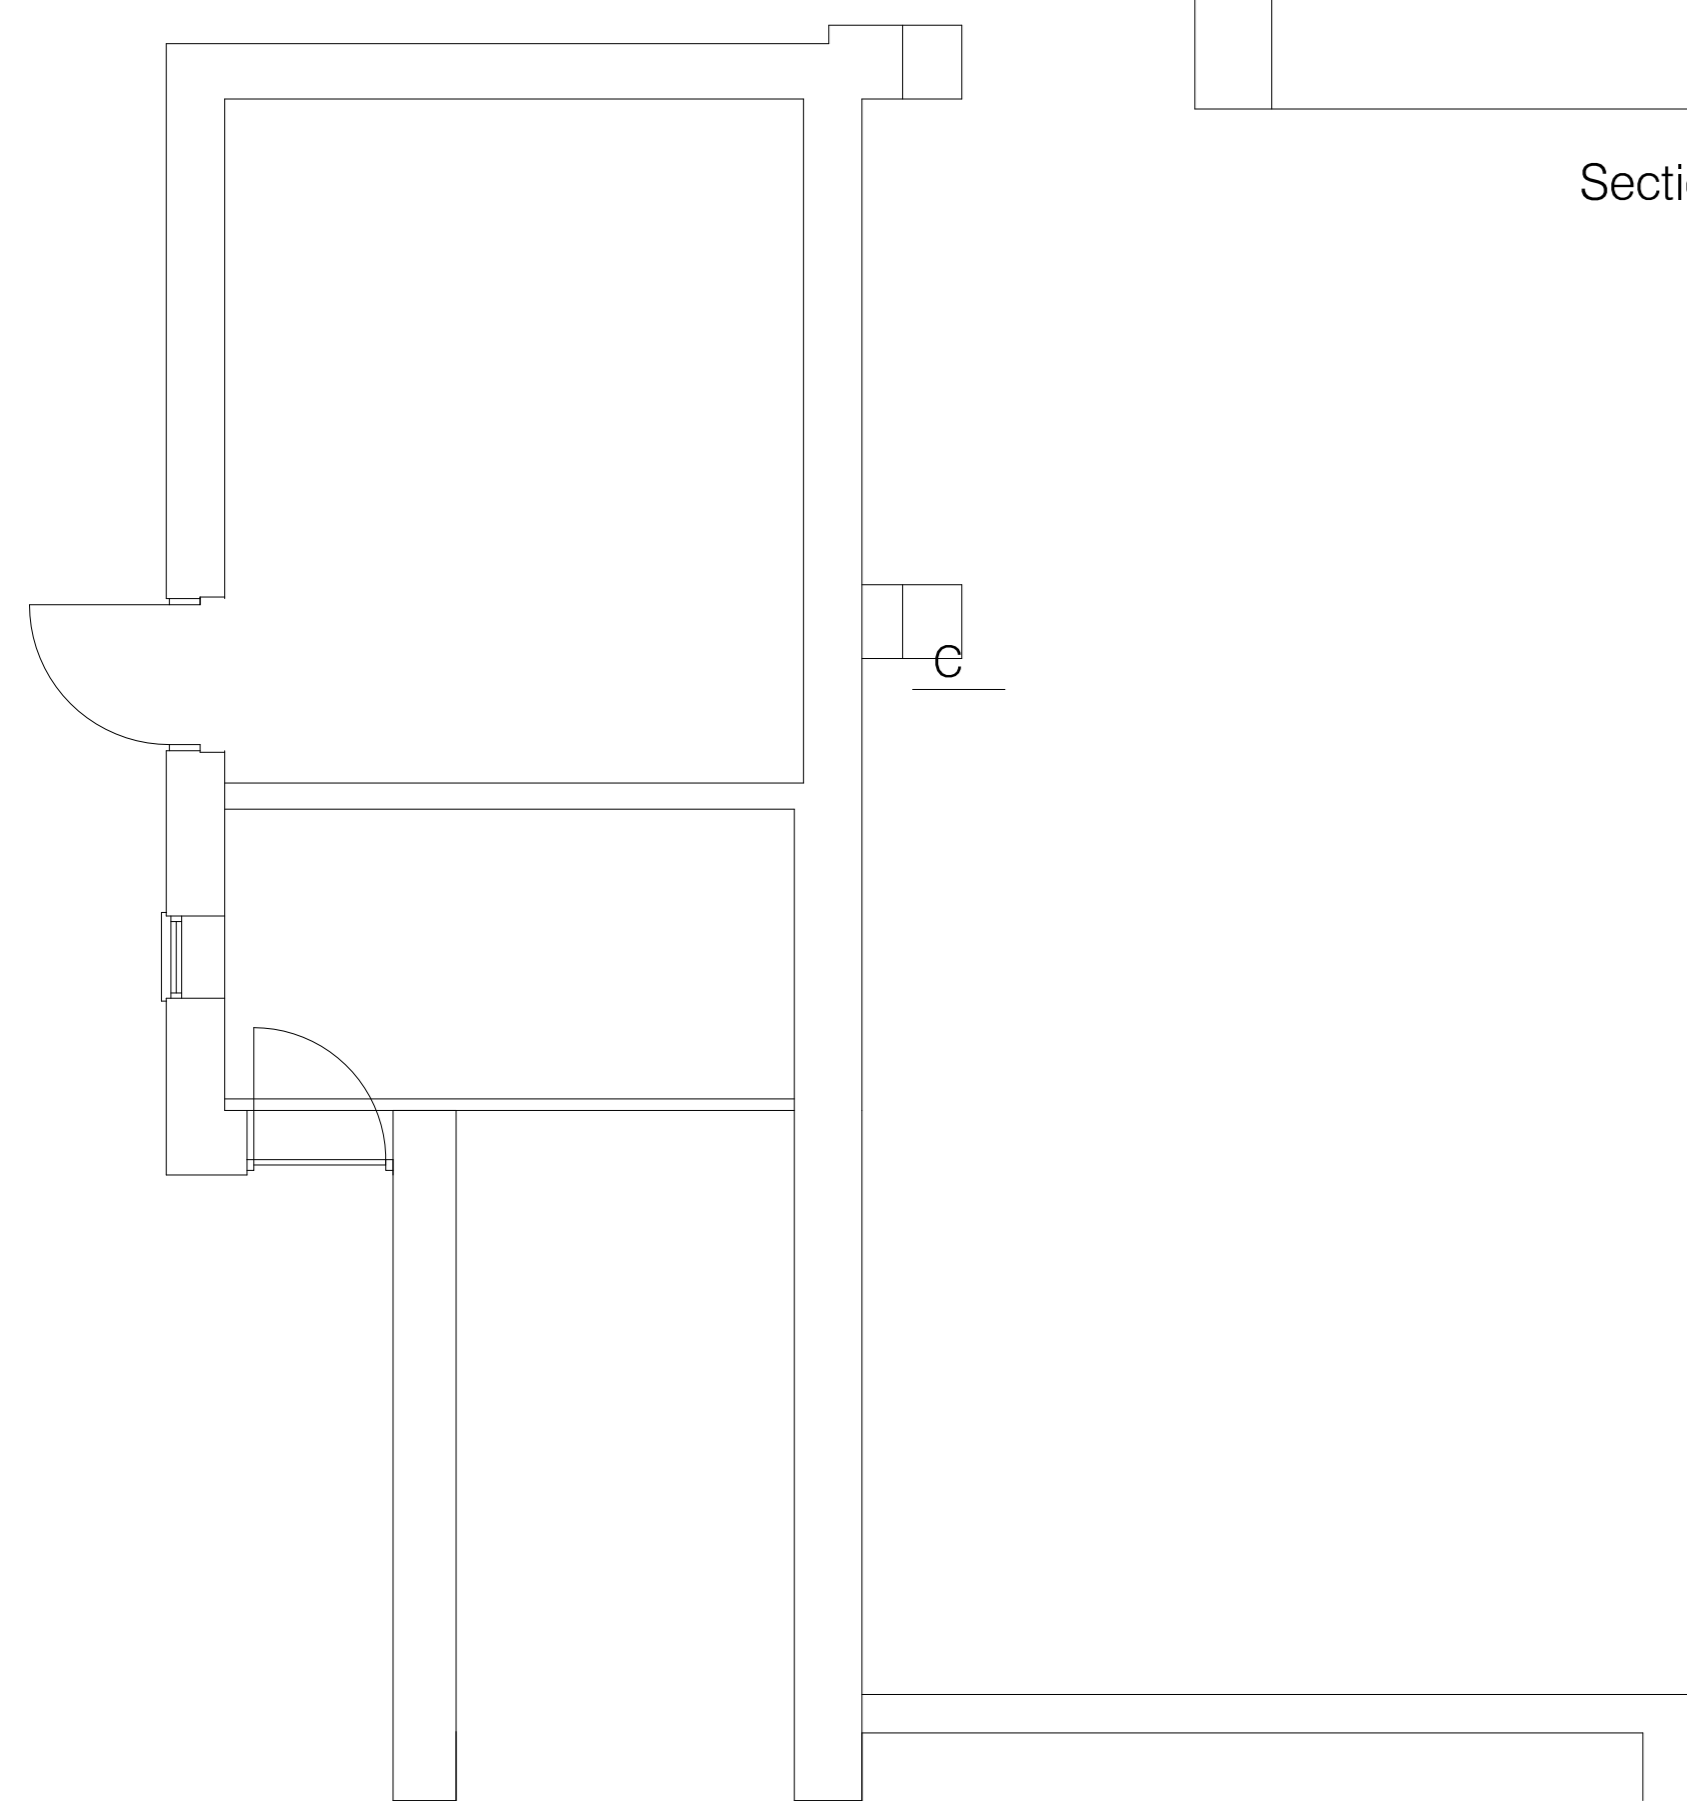

Section C-C

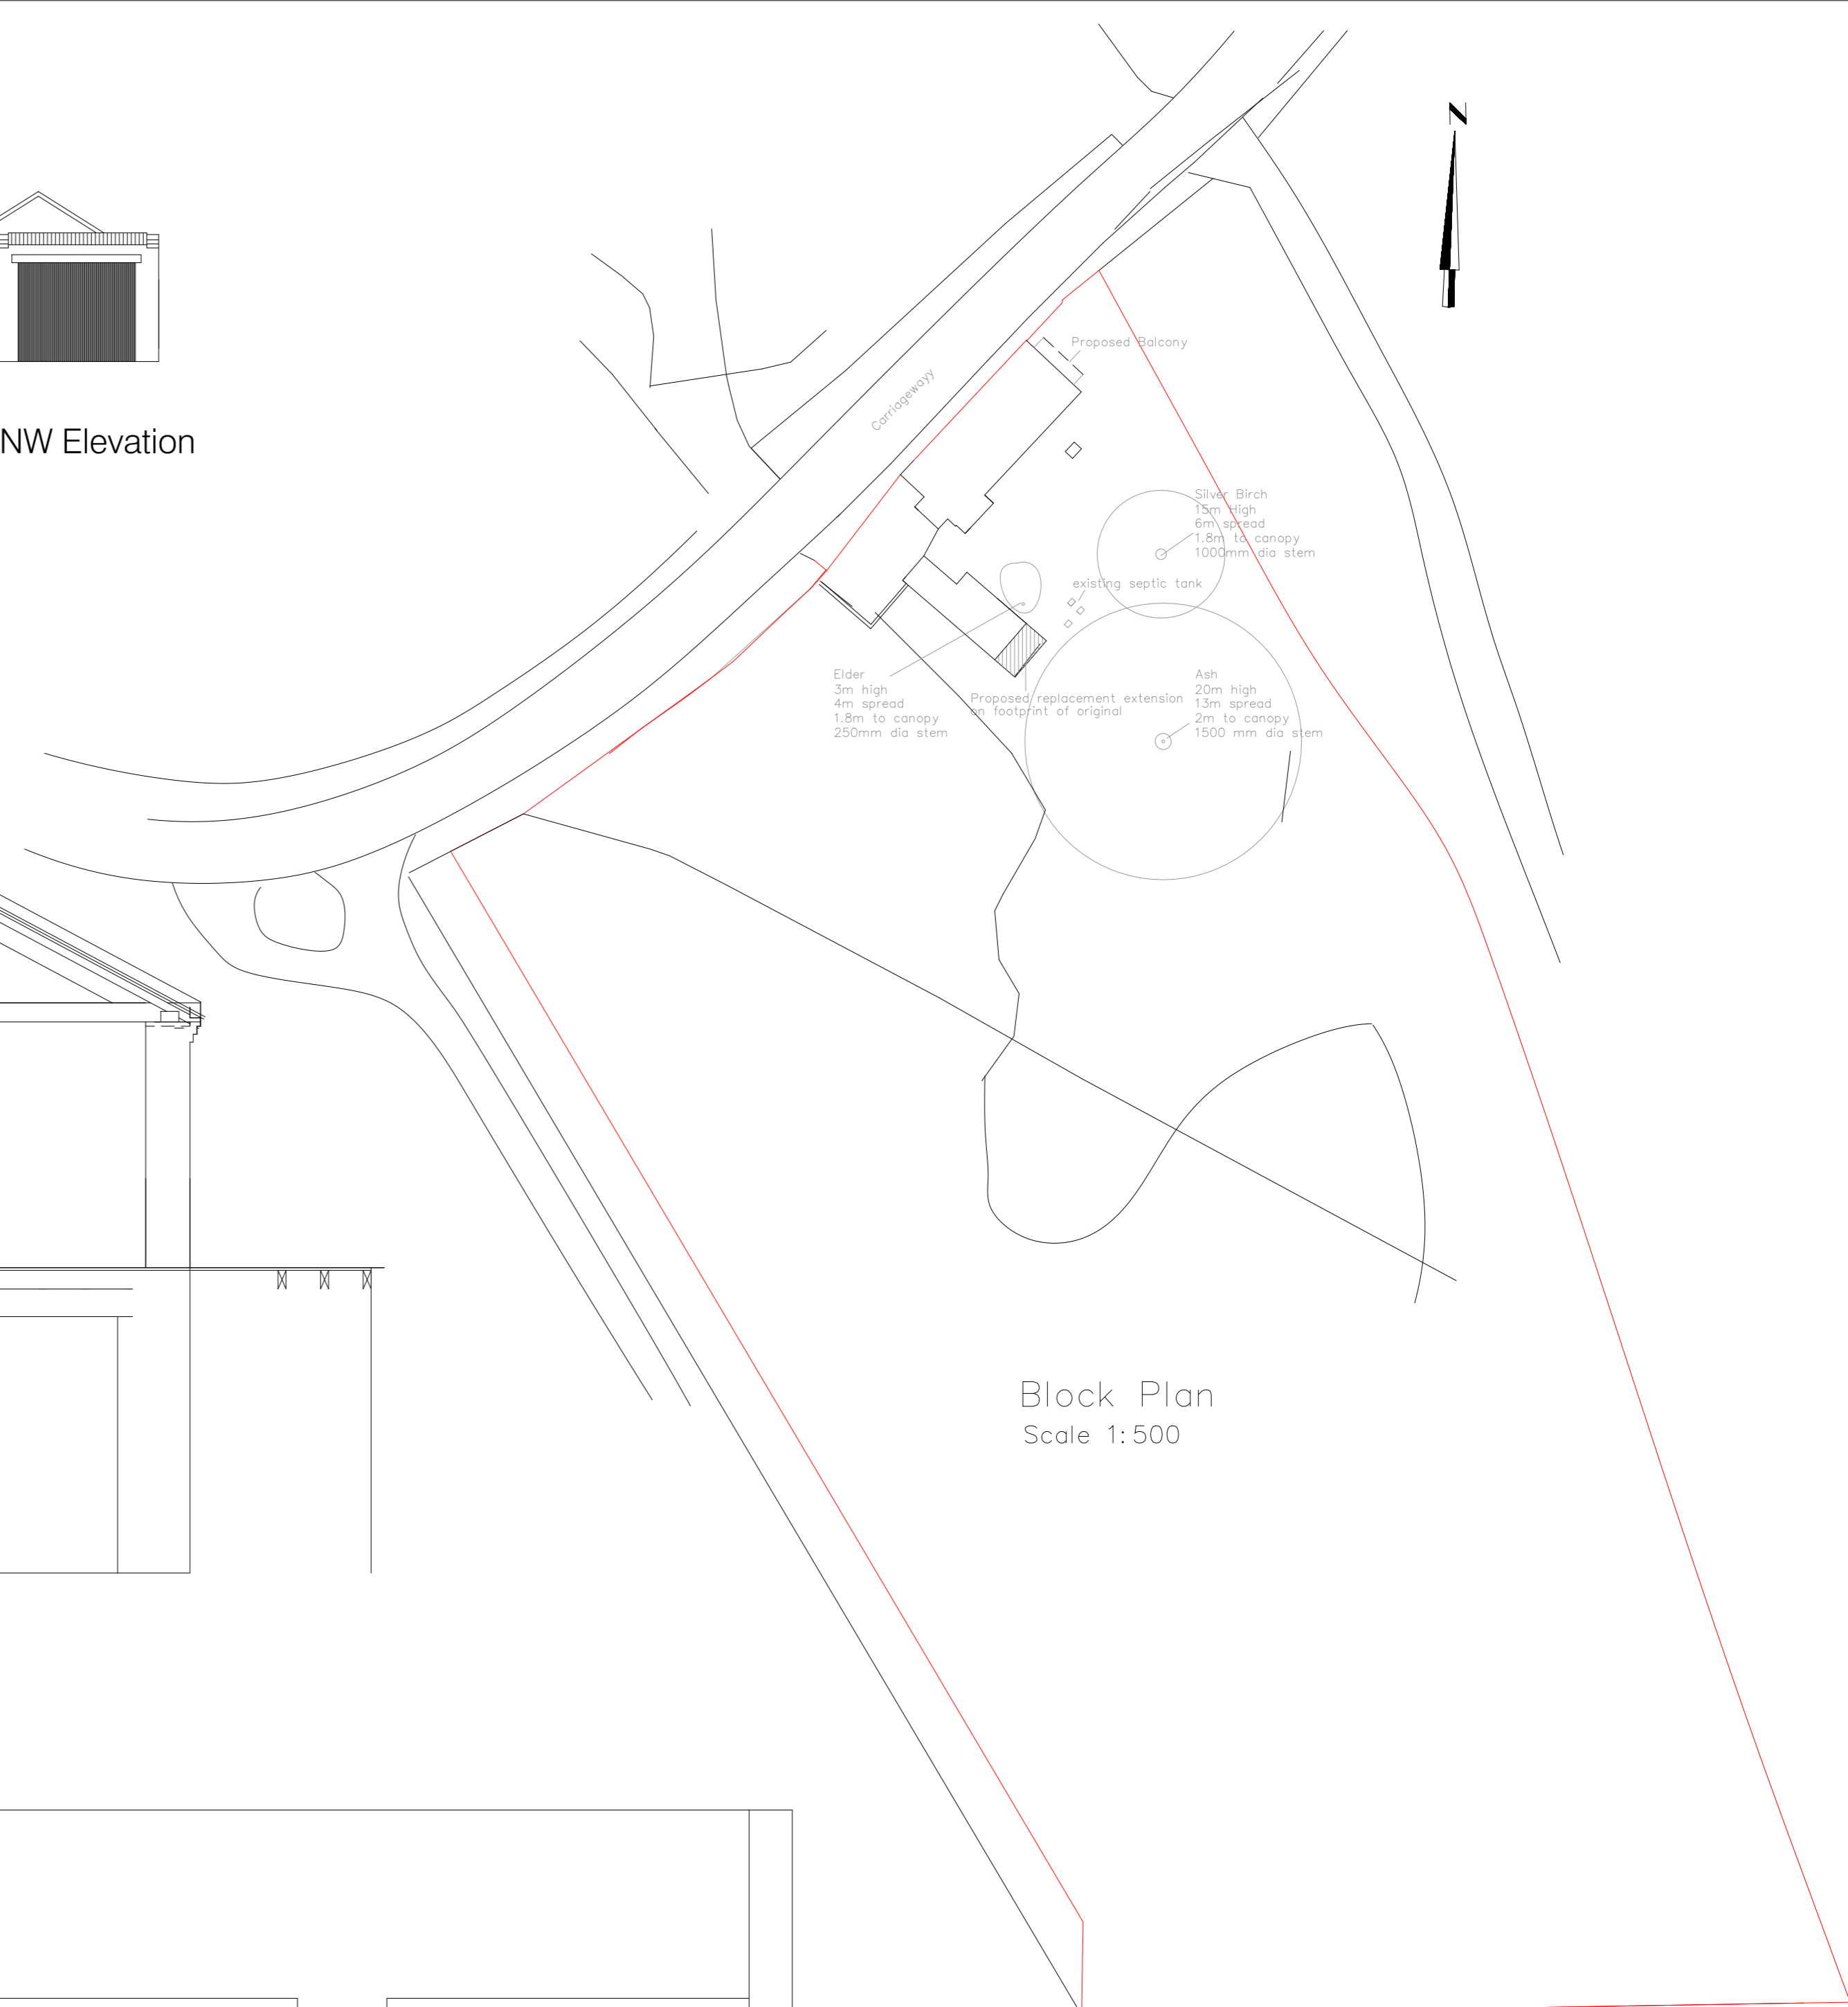

Block Plan
Scale 1:500

Survey Drawing/Site Plan
The Wherry North Walsham Road
Paston
For Mr C Harvey

Scale 1:50 & 1:100

Date Dec 2020

Job No. 5359 /B

 design & planning ltd.

32, VICARAGE STREET, NORTH WALSHAM,
NORFOLK, NR268DQ
Telephone North Walsham (01692) 406112 & 404819

