


01 Proposed Plan

1:50 @ A1




02 Proposed West Elevation

1:50 @ A1

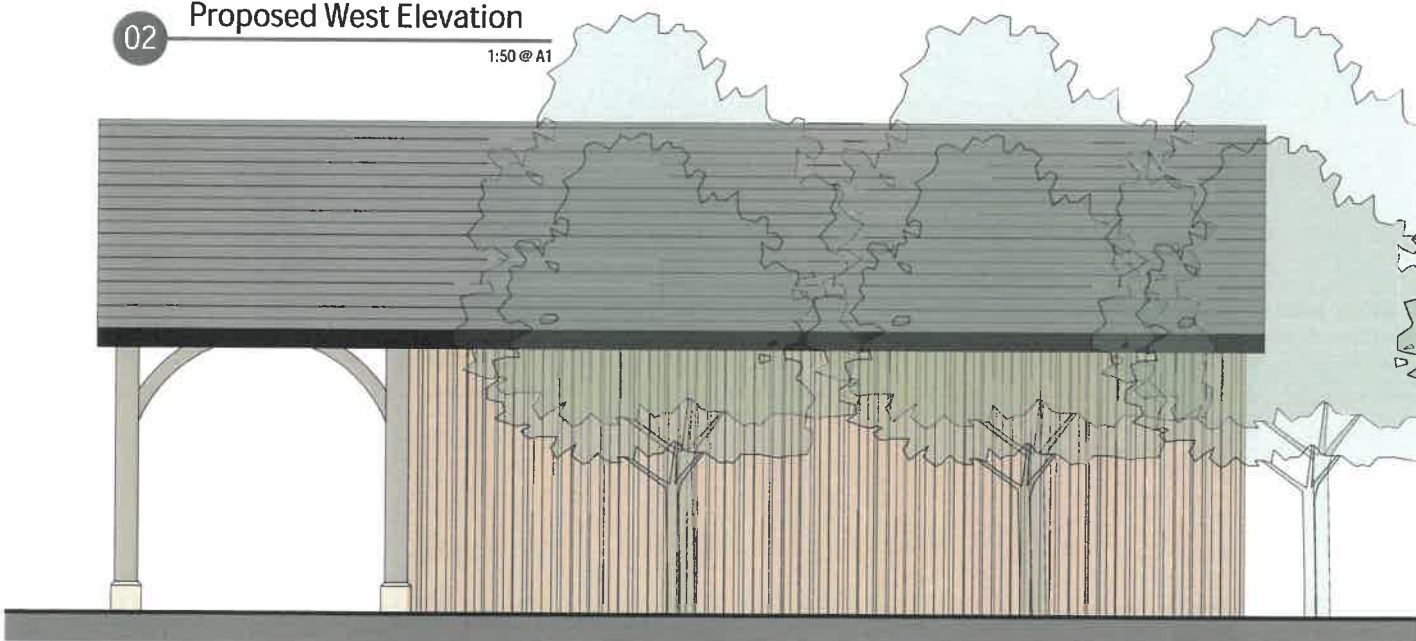


04 Proposed East Elevation

1:50 @ A1

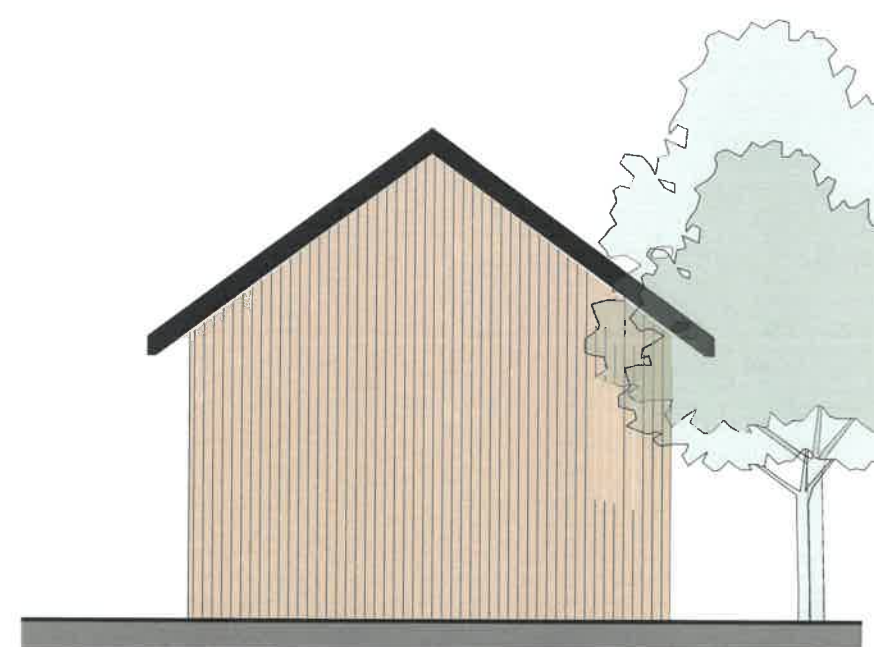

03 Proposed South Elevation

1:50 @ A1

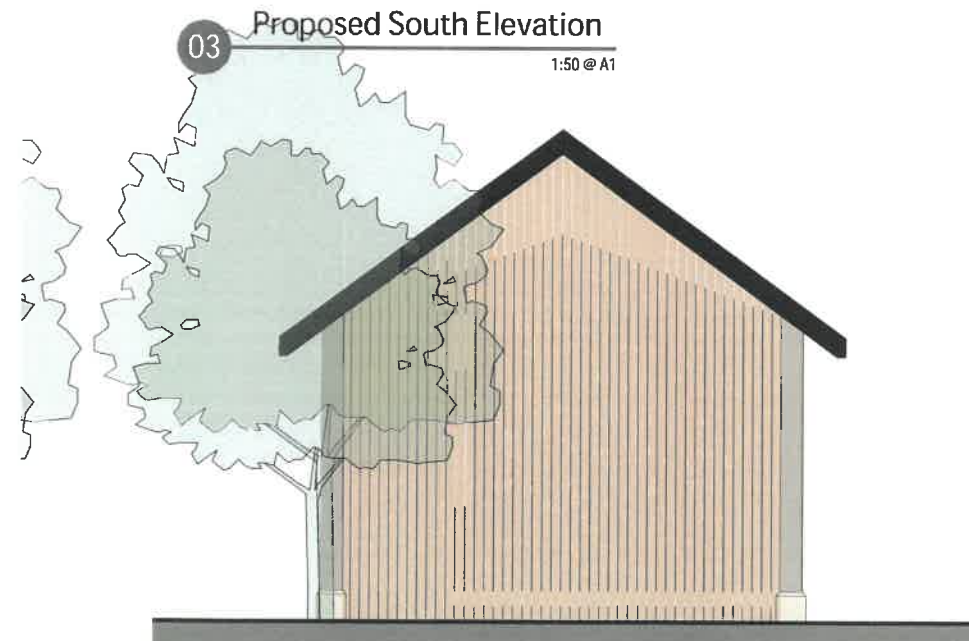

05 Proposed North Elevation

1:50 @ A1

REV	DESCRIPTION	BY	DATE
01	PLANNING		
02	Mr W. Rawkins		
03	Langtree Farm Elswick		
04	Proposed Garage		
SCALE: A1 1:50	DATE: 28.11.20	DRAWN:	CHECKED:
PROJECT NO:	DRAWING NO:	REVISION:	
Langtree	P05		