



existing g. floor plan

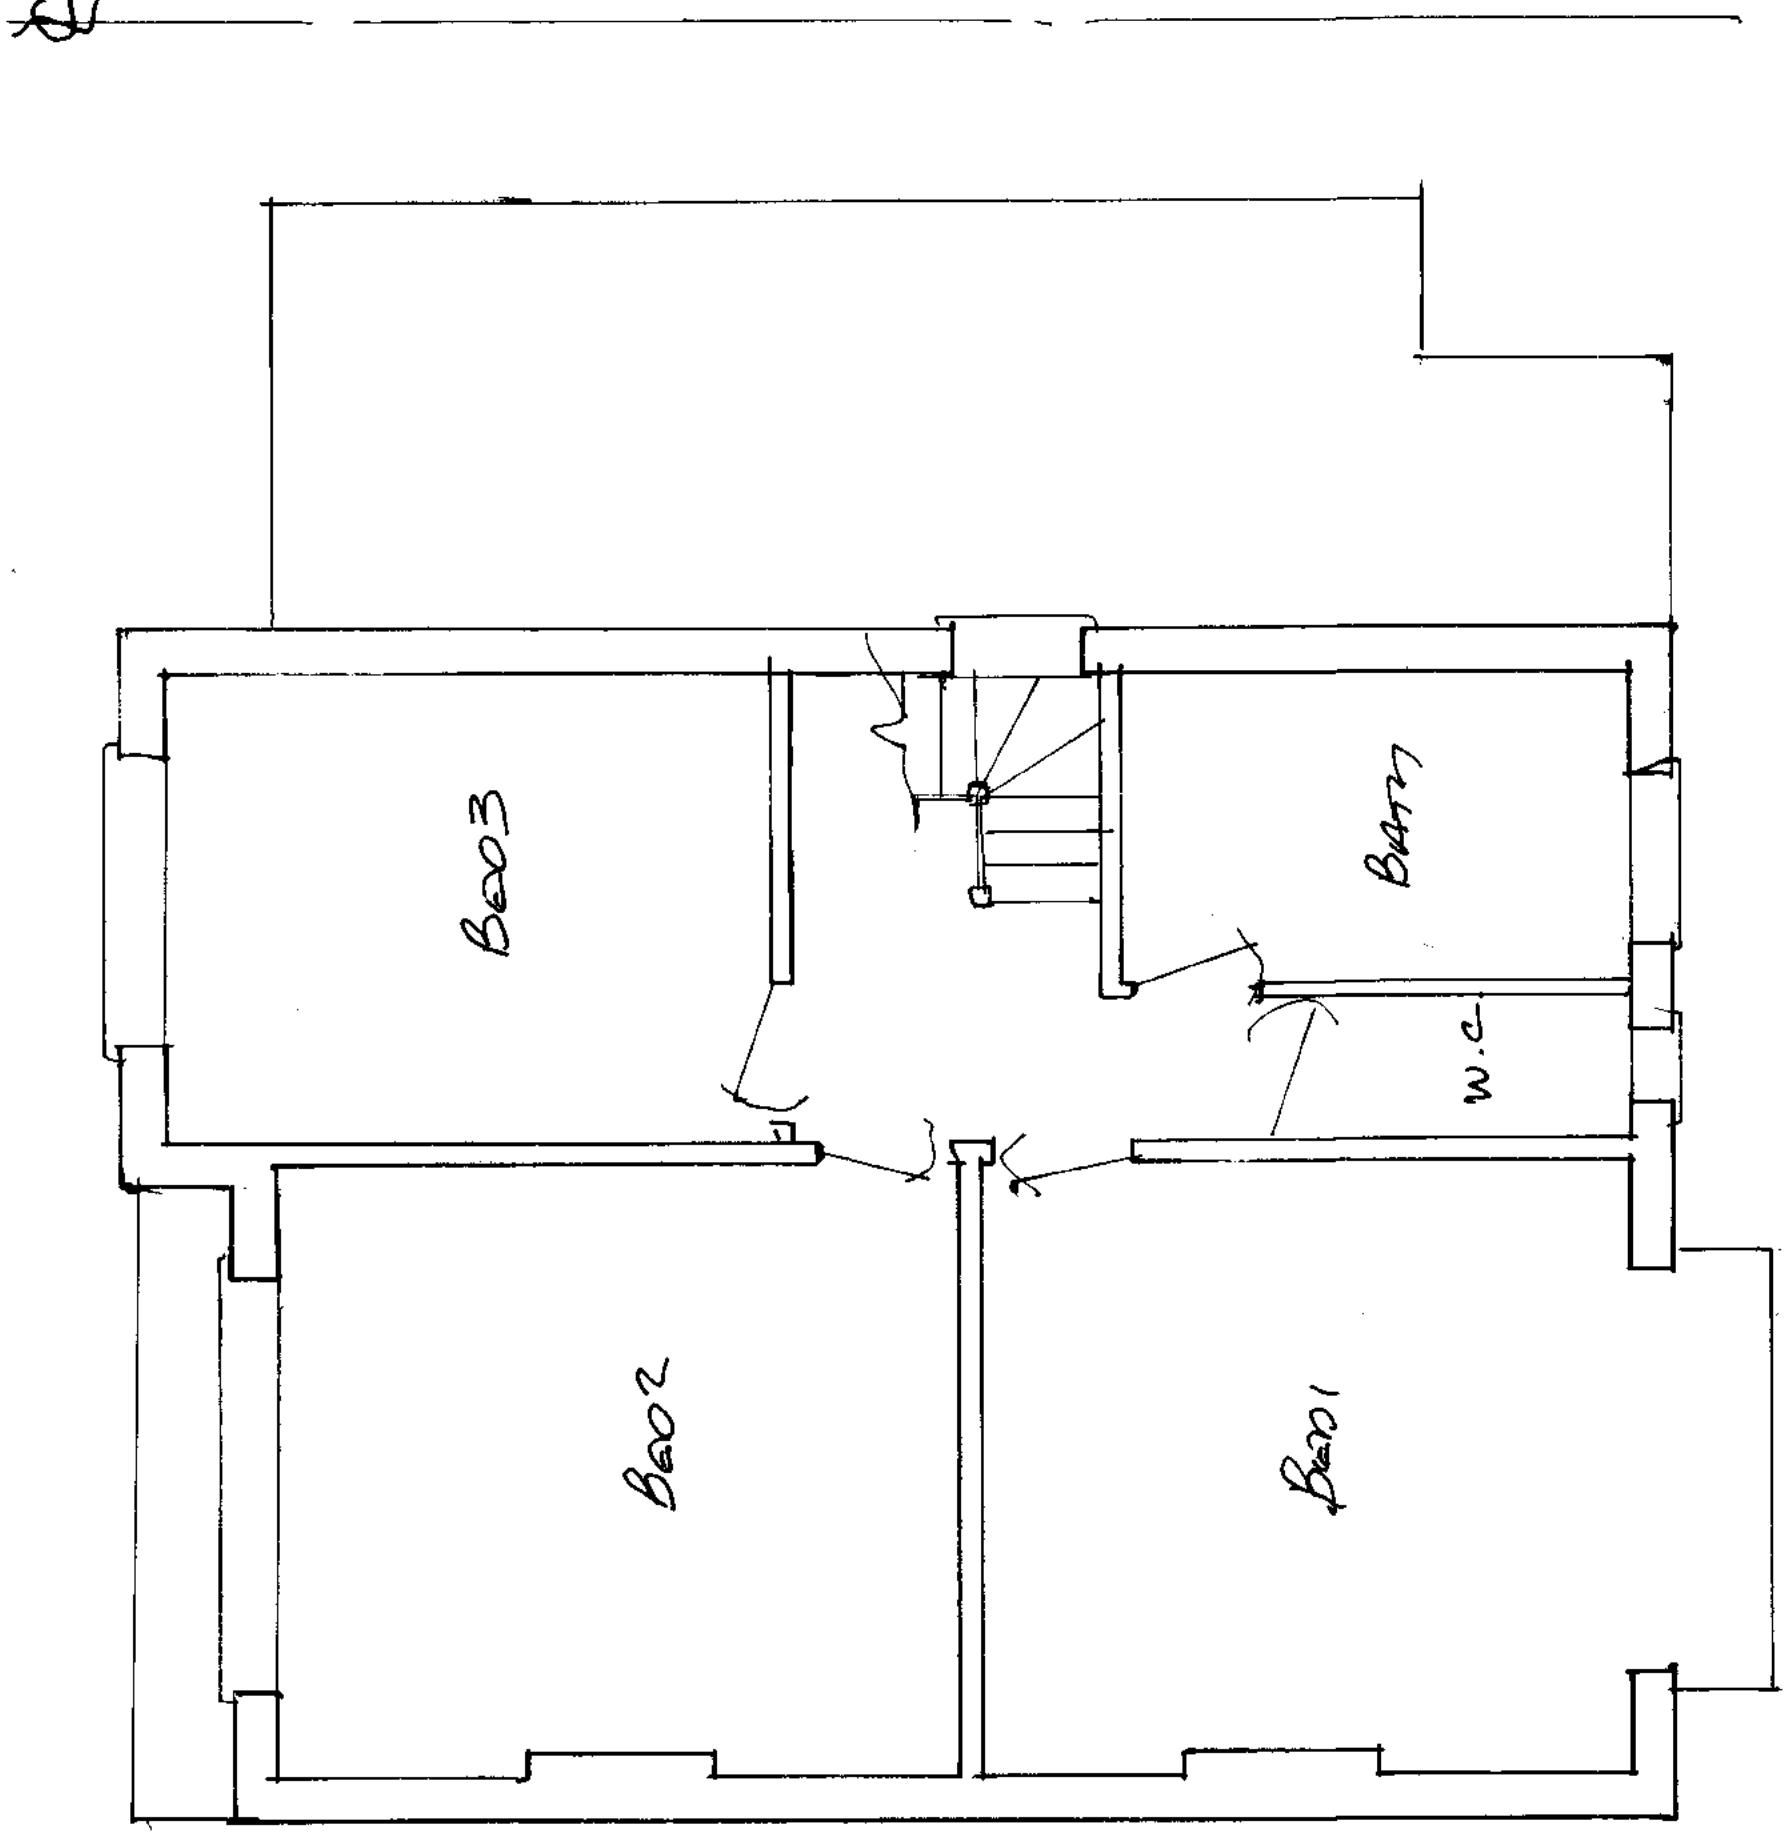

existing 1st floor plan

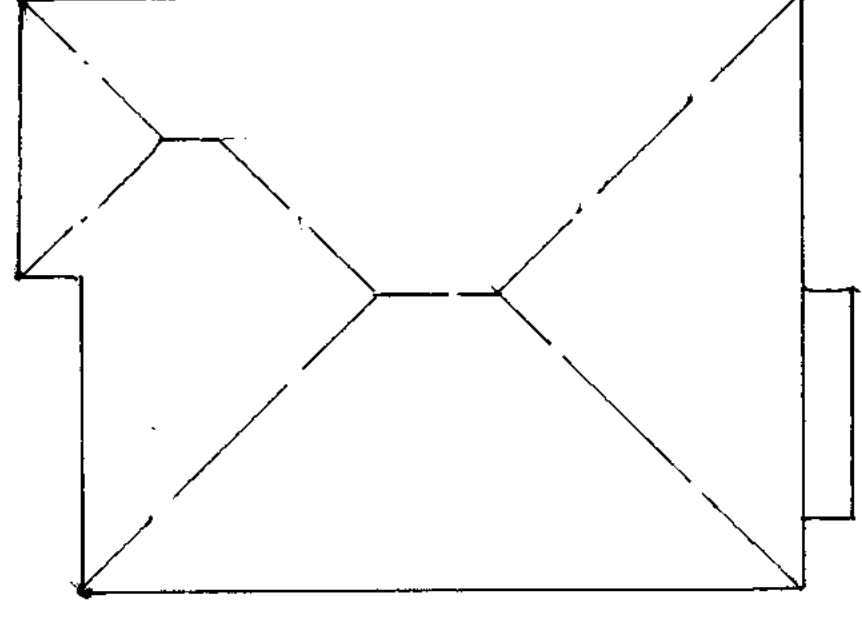

existing roof plan

1/100

| Revisions | |
|-----------|------|
| A | Date |
| | |
| | |
| | |
| | |
| | |


© copyright

0 1 2 3 4 5
 SCALE BAR 1:100
 ON A1 PAPER


Client
 MR TERRY WILSON
 Job Title
 67 NONSUCH WALK
 OXFORD
 SW2 7LF

Drawing Title
**EXISTING FLOOR
 PLANS & ELEVATIONS**


Scale 1:50 1:100
 Date Feb 01 Drawn by JD
 Dwg. No. 01/TW101 Rev.

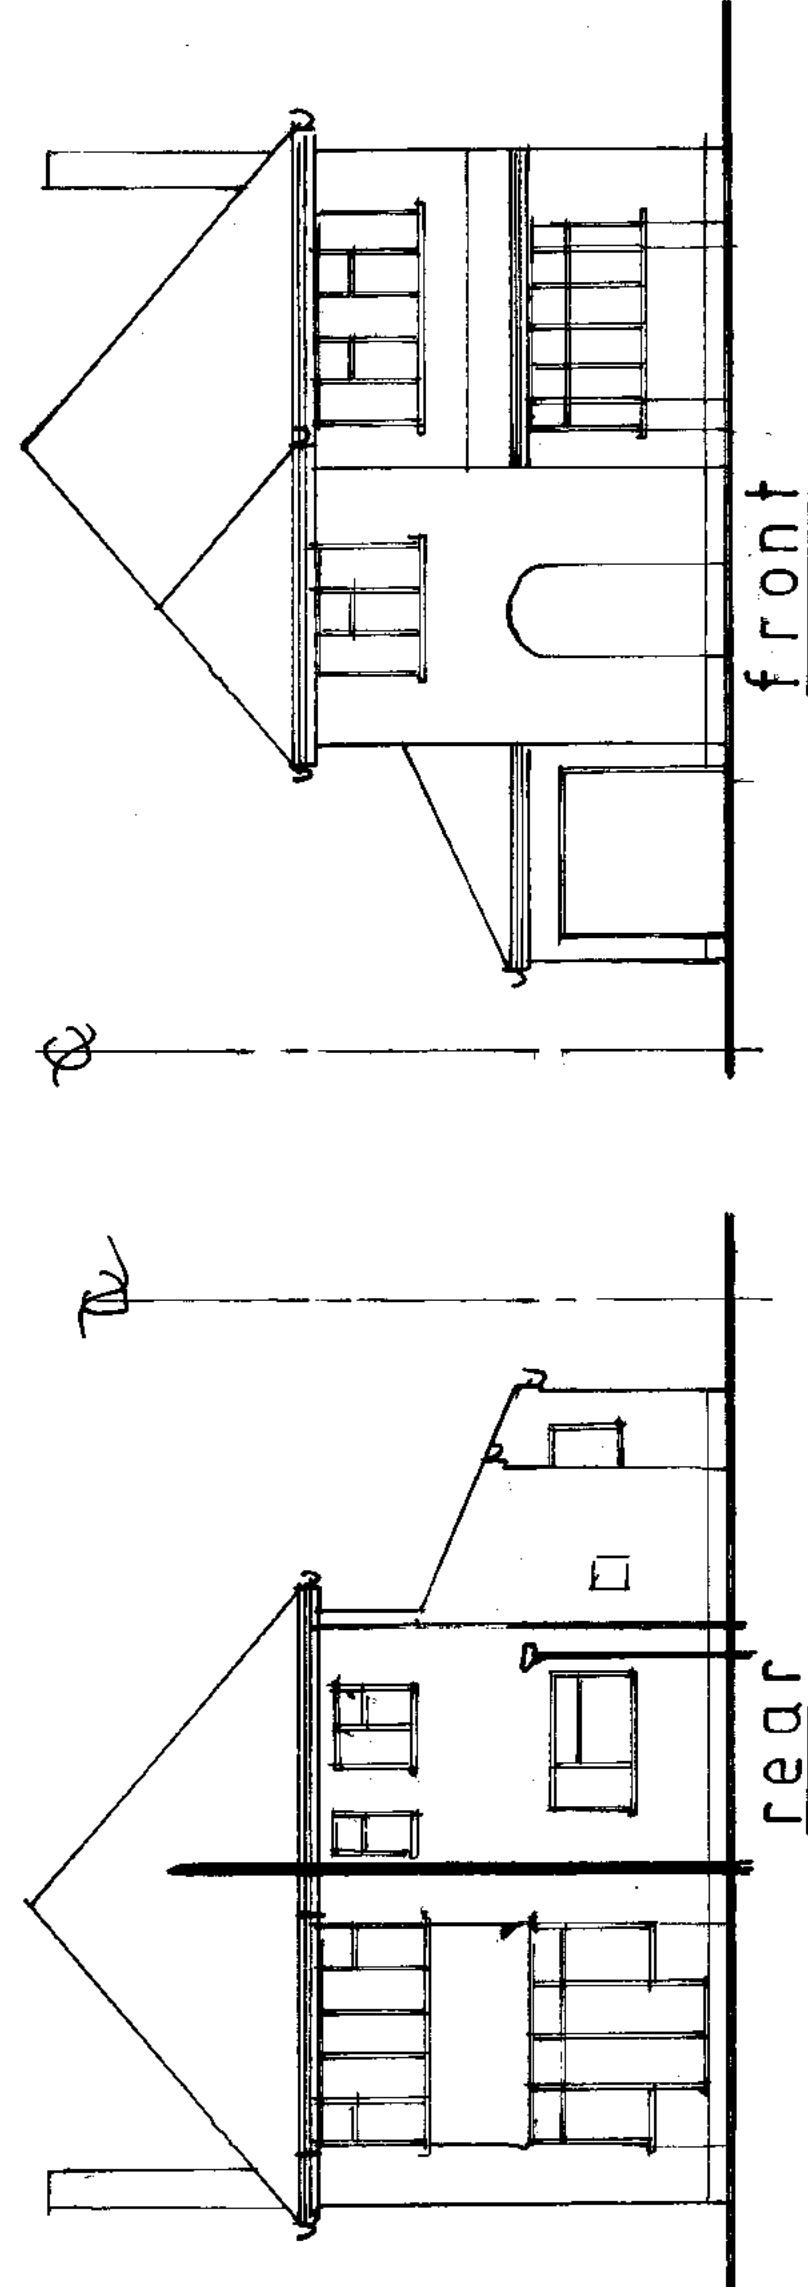


rear

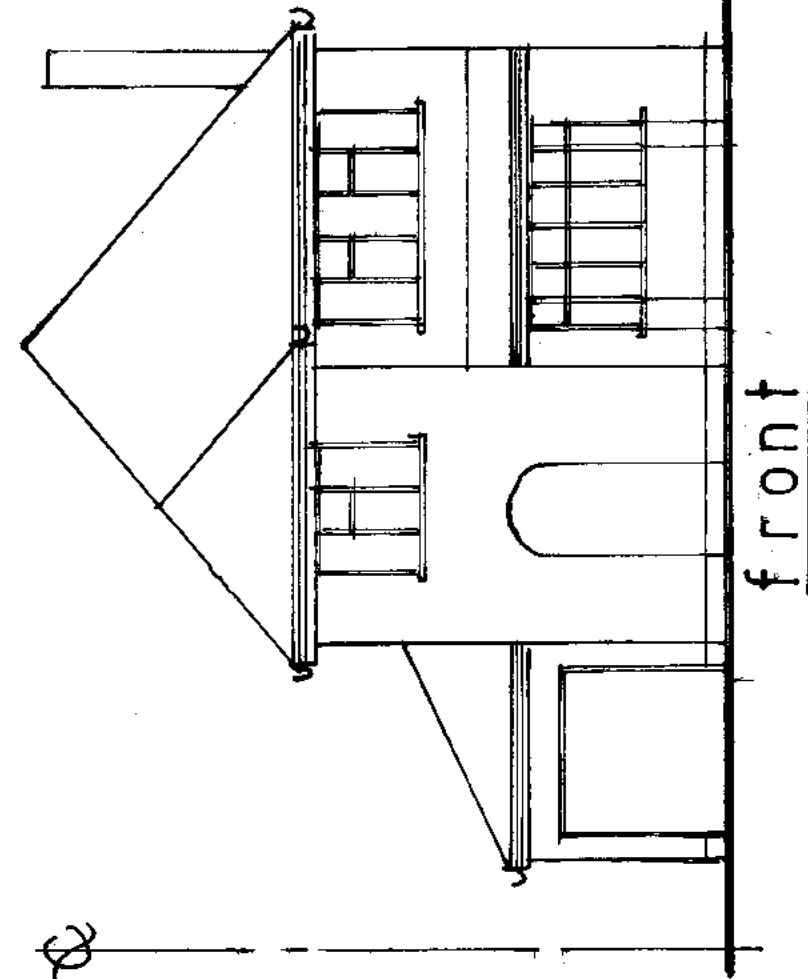

front

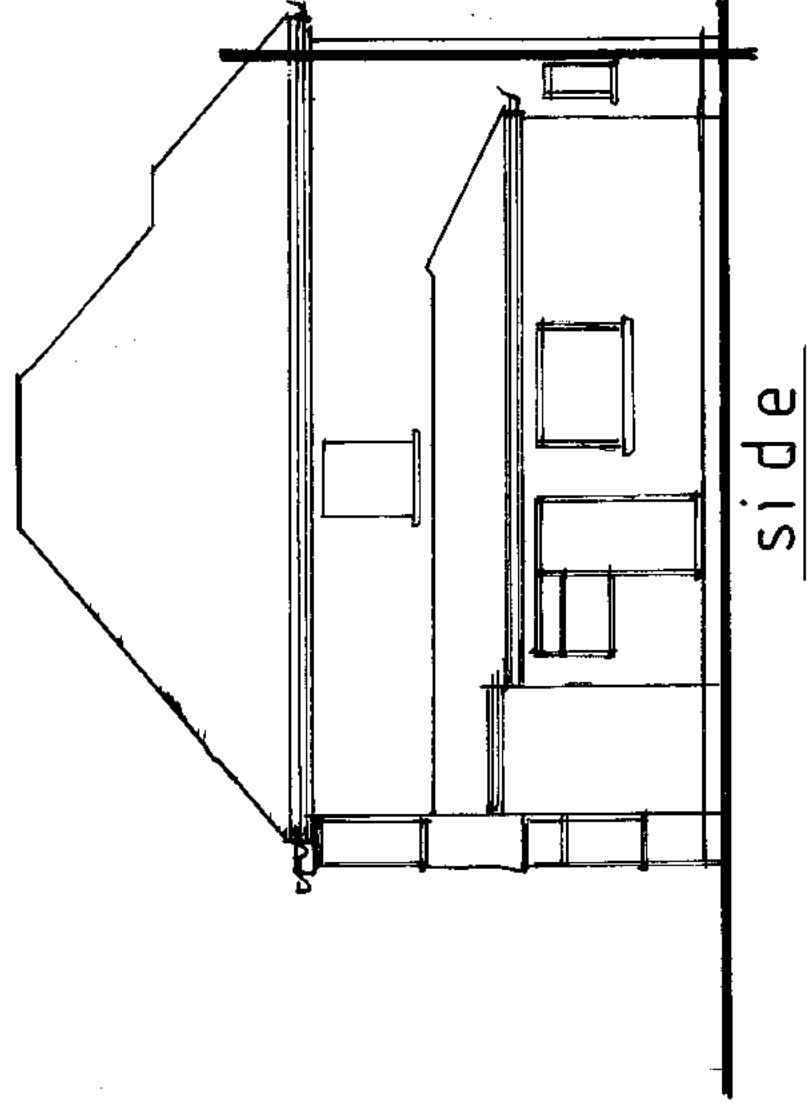

side

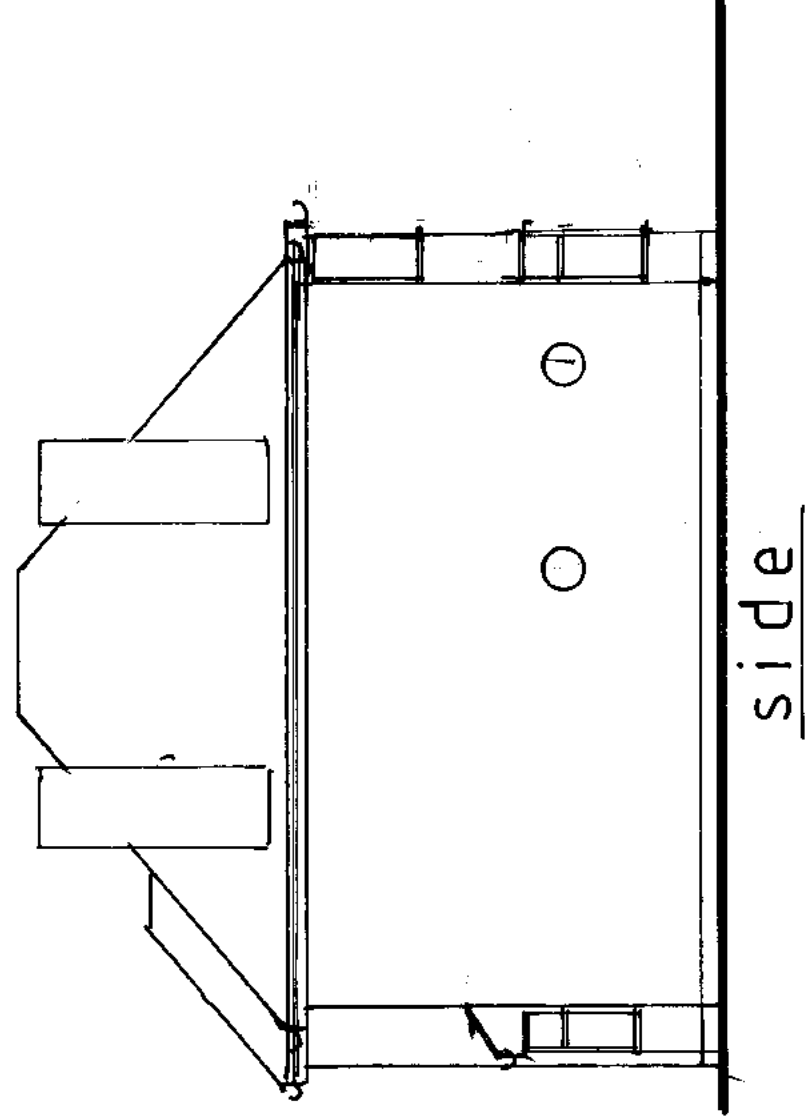

side

existing elevations