



Existing Elevations

Site Plan 1:500


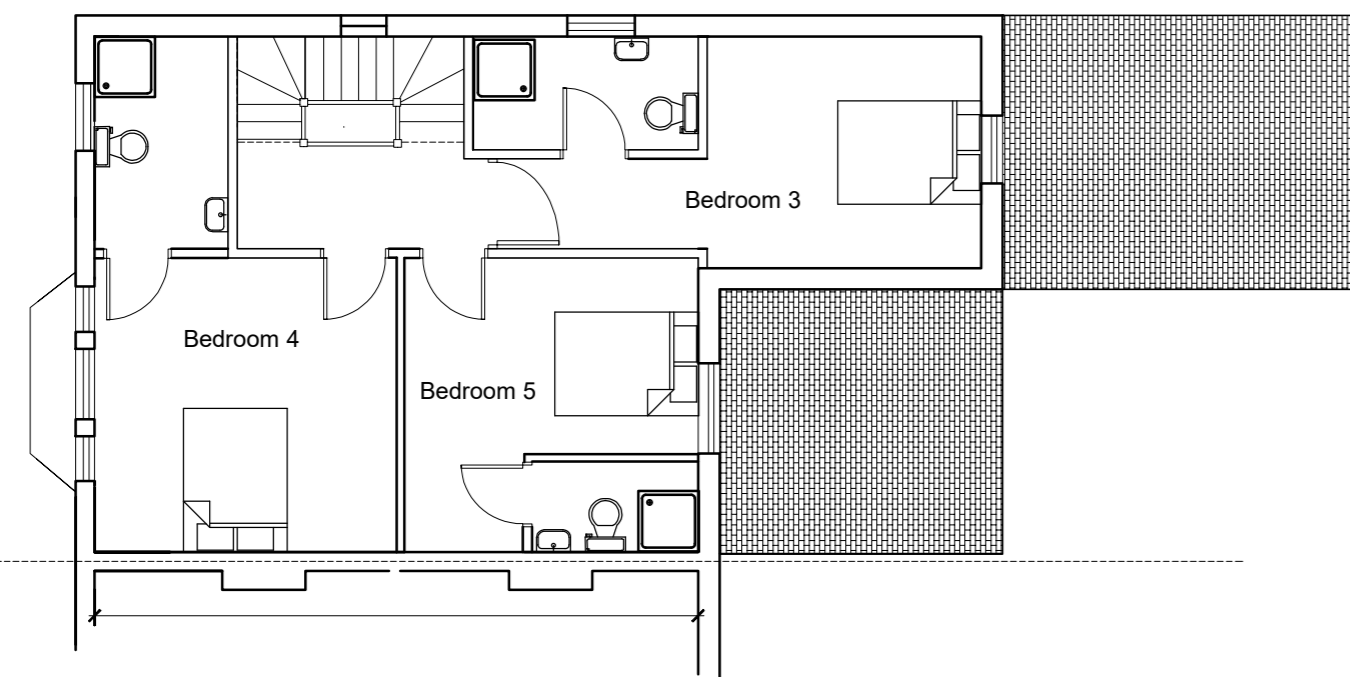


1:500 Scale Bar

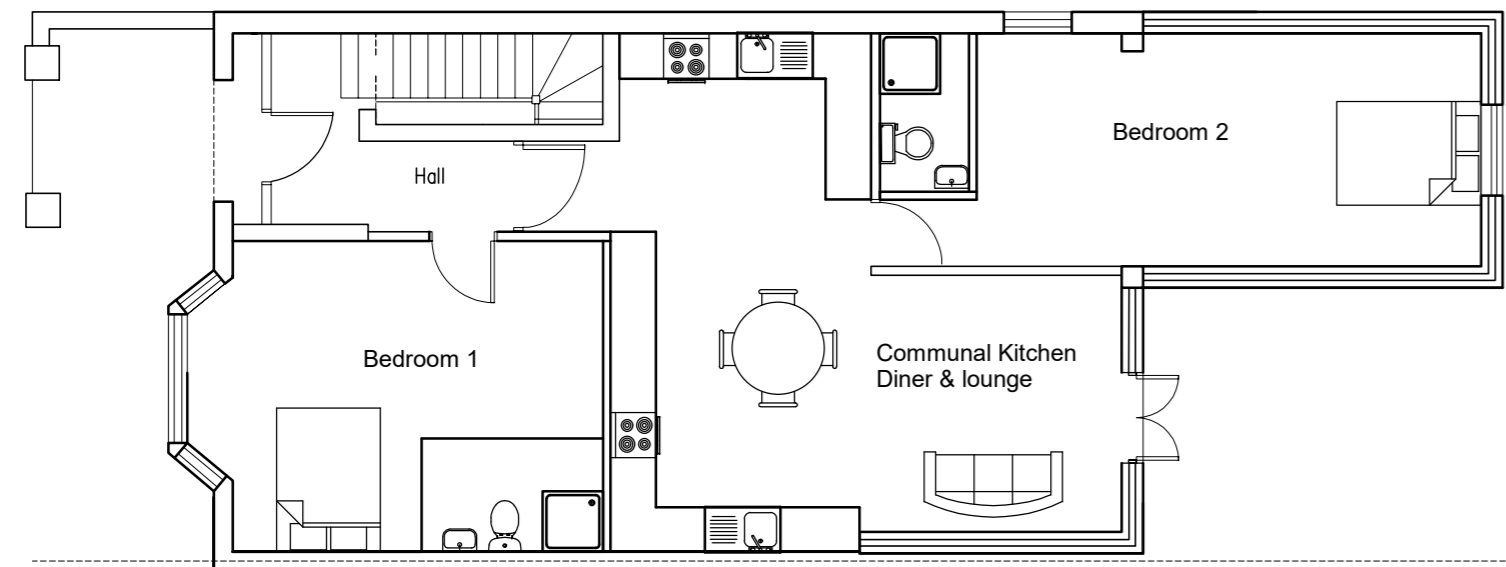

1:100 Scale Bar

The contractor is responsible for checking dimensions on site before work is carried out.

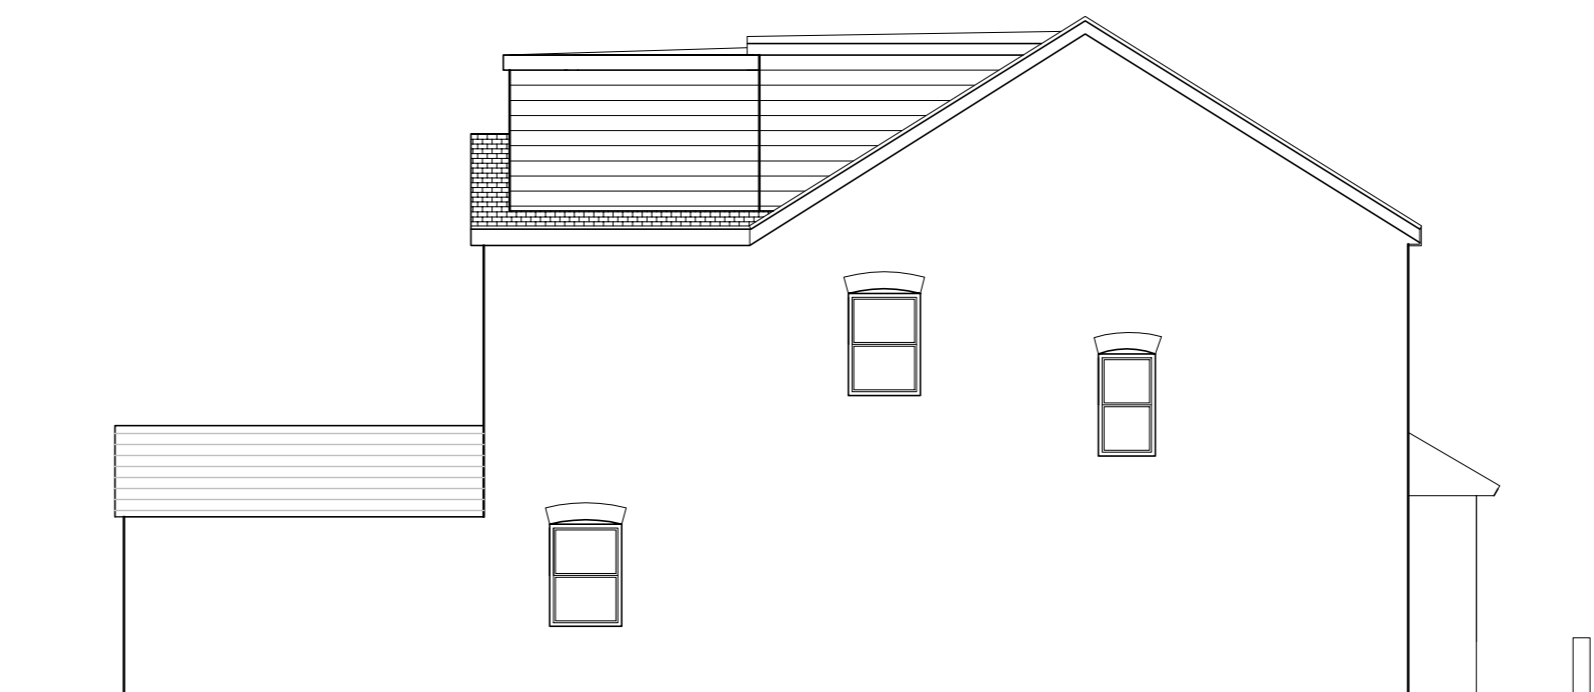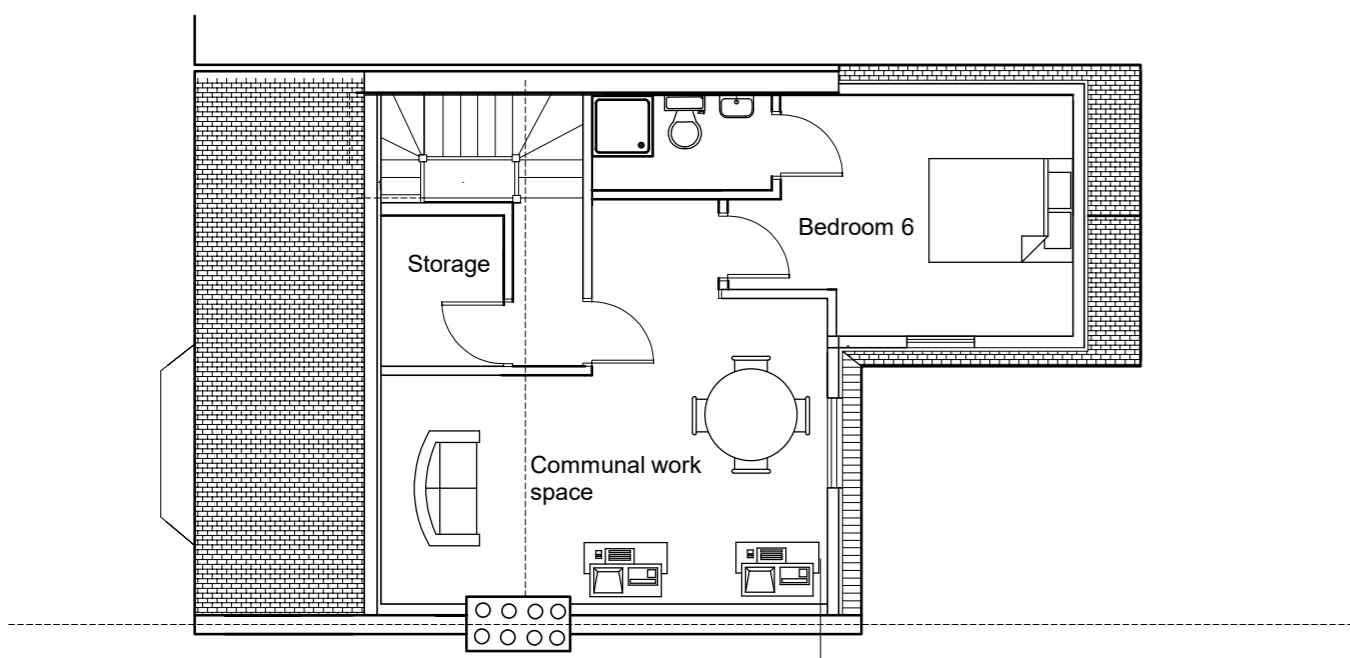

client

drawing title
Proposed Plans

site
34 St Johns Road
Watford WD17 1QA

scale 1:100 @ A2	drawing no. SJ -02
date Feb 2021	revision