

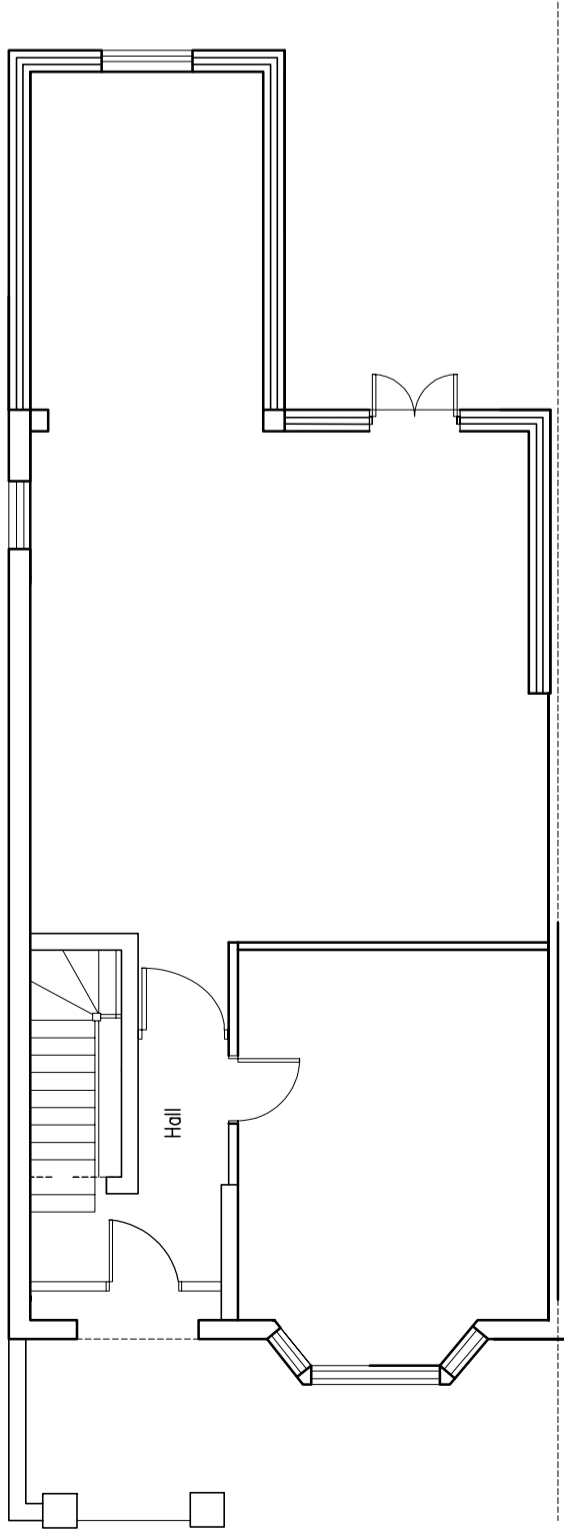
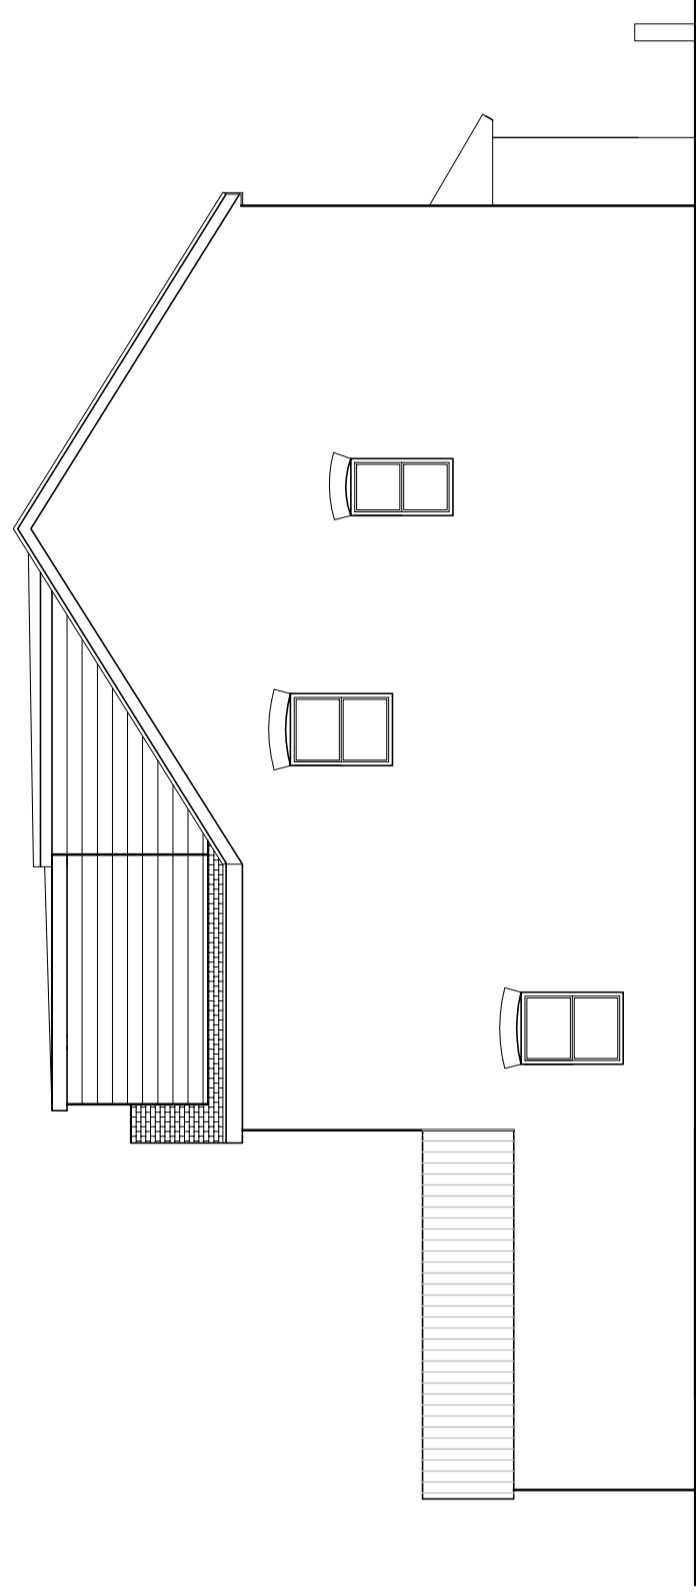
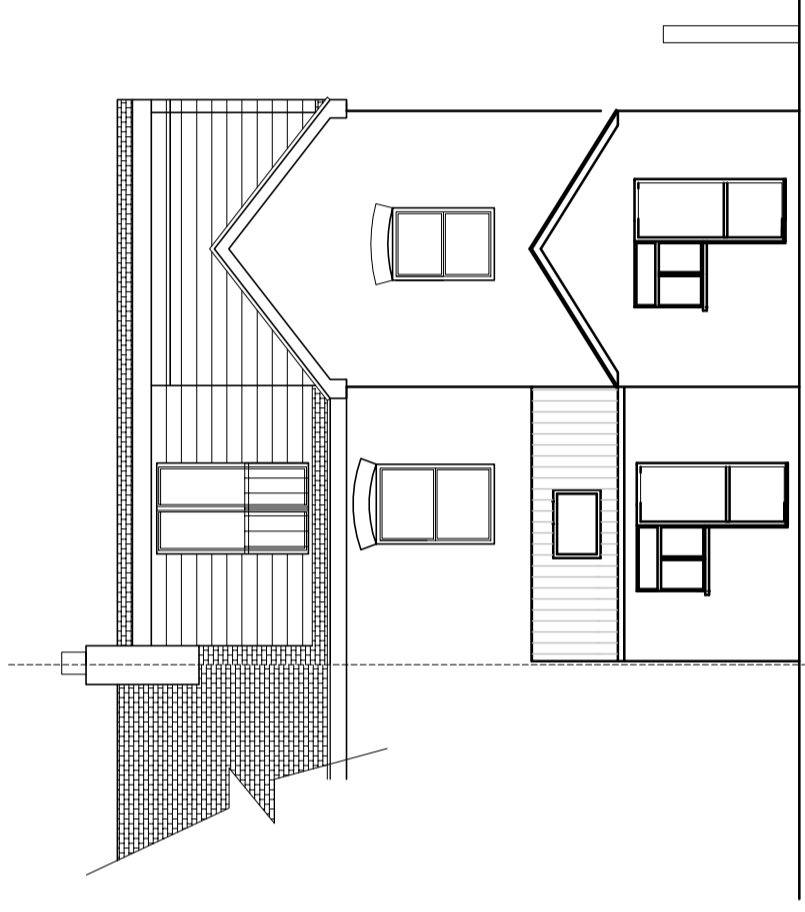



Existing Elevations

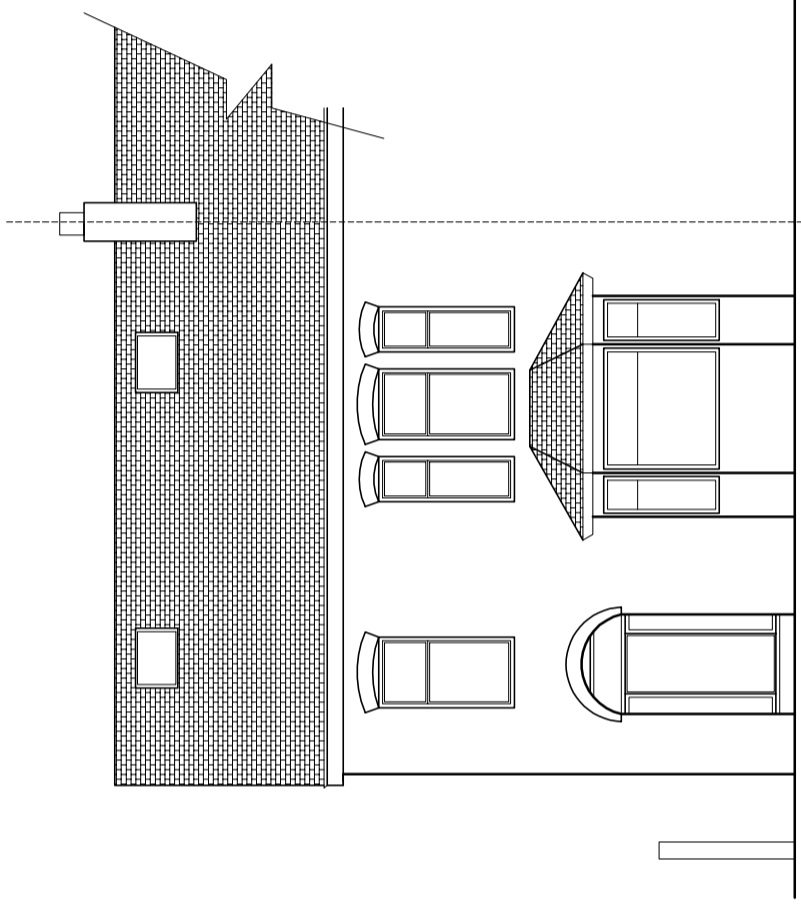

Existing Ground floor layout

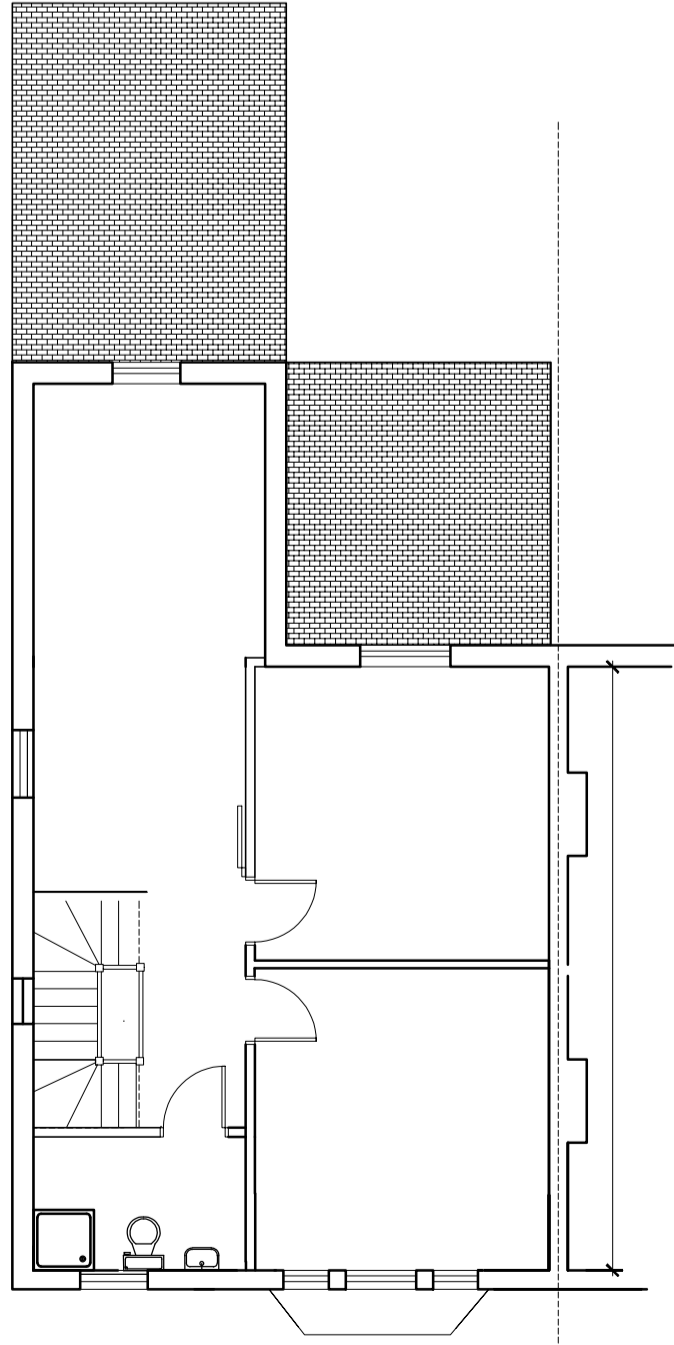


Existing First floor layout

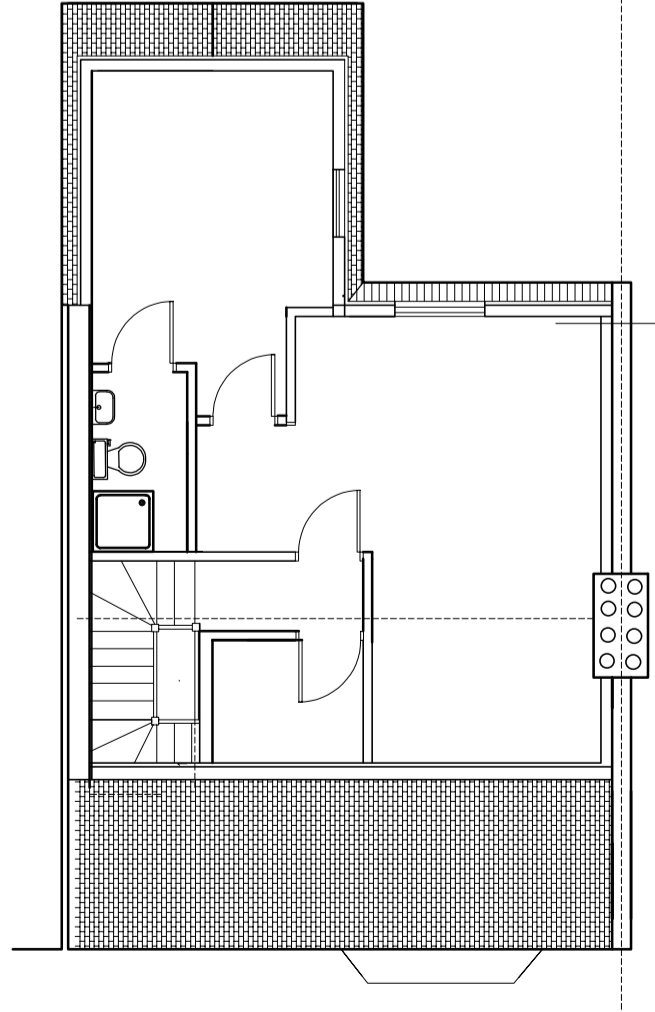

Existing Loft floor layout

Site Plan 1:500

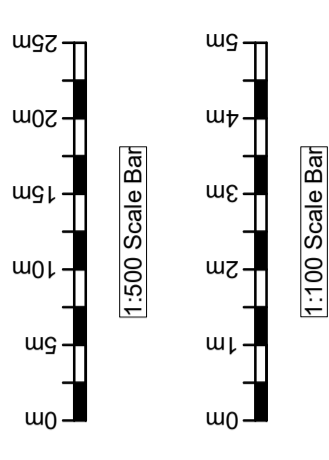

The contractor is responsible for checking dimensions on site before work is carried out.

client	
drawing title	Existing Plans
site	34 St Johns Road Watford WD17 1QA
scale	1:100 @ A2
date	Feb 2021
drawing no.	SJ -01
revision	