




EXISTING GROUND FLOOR PLAN  
WITH EXTENDED GARAGE AND ROOF INDICATED  
SCALE 1:50 (approx)

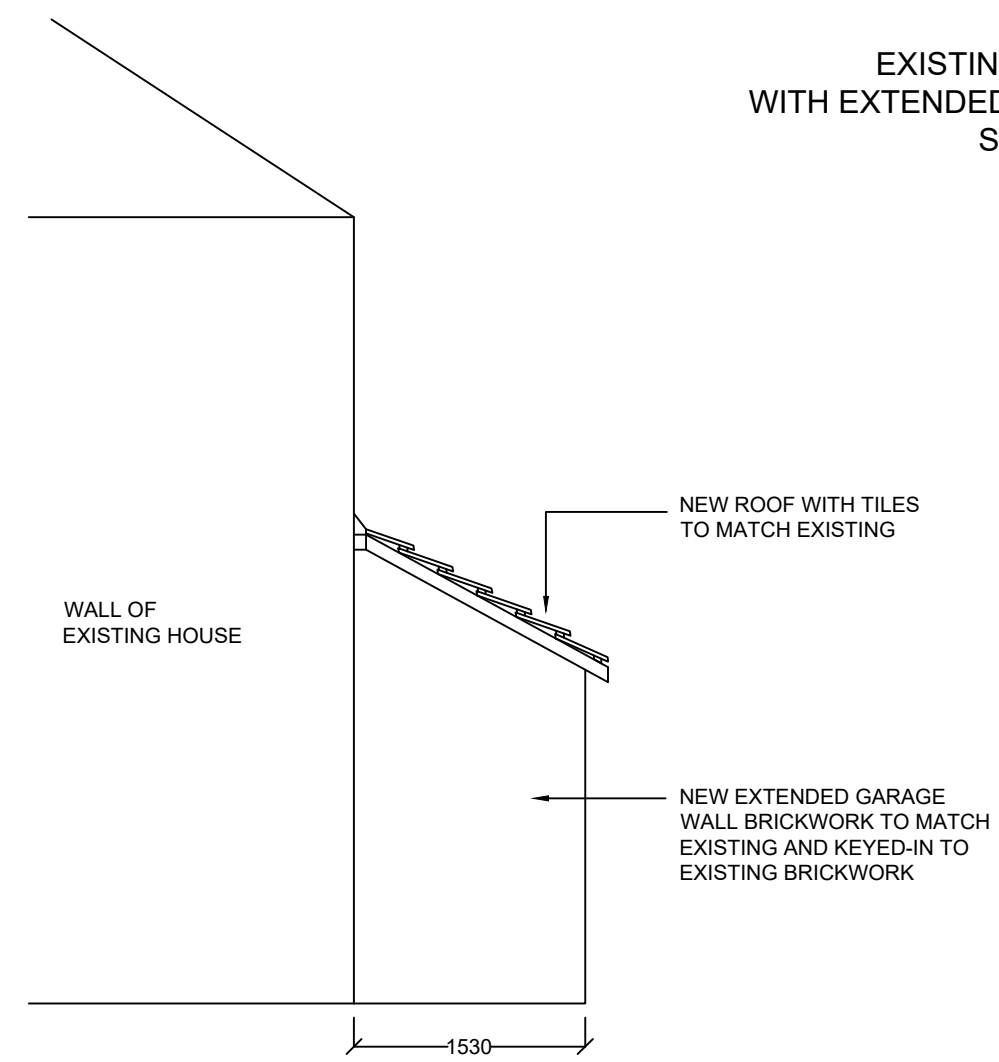

PART PROPOSED LEFT SIDE ELEVATION  
SCALE 1:50 (approx)

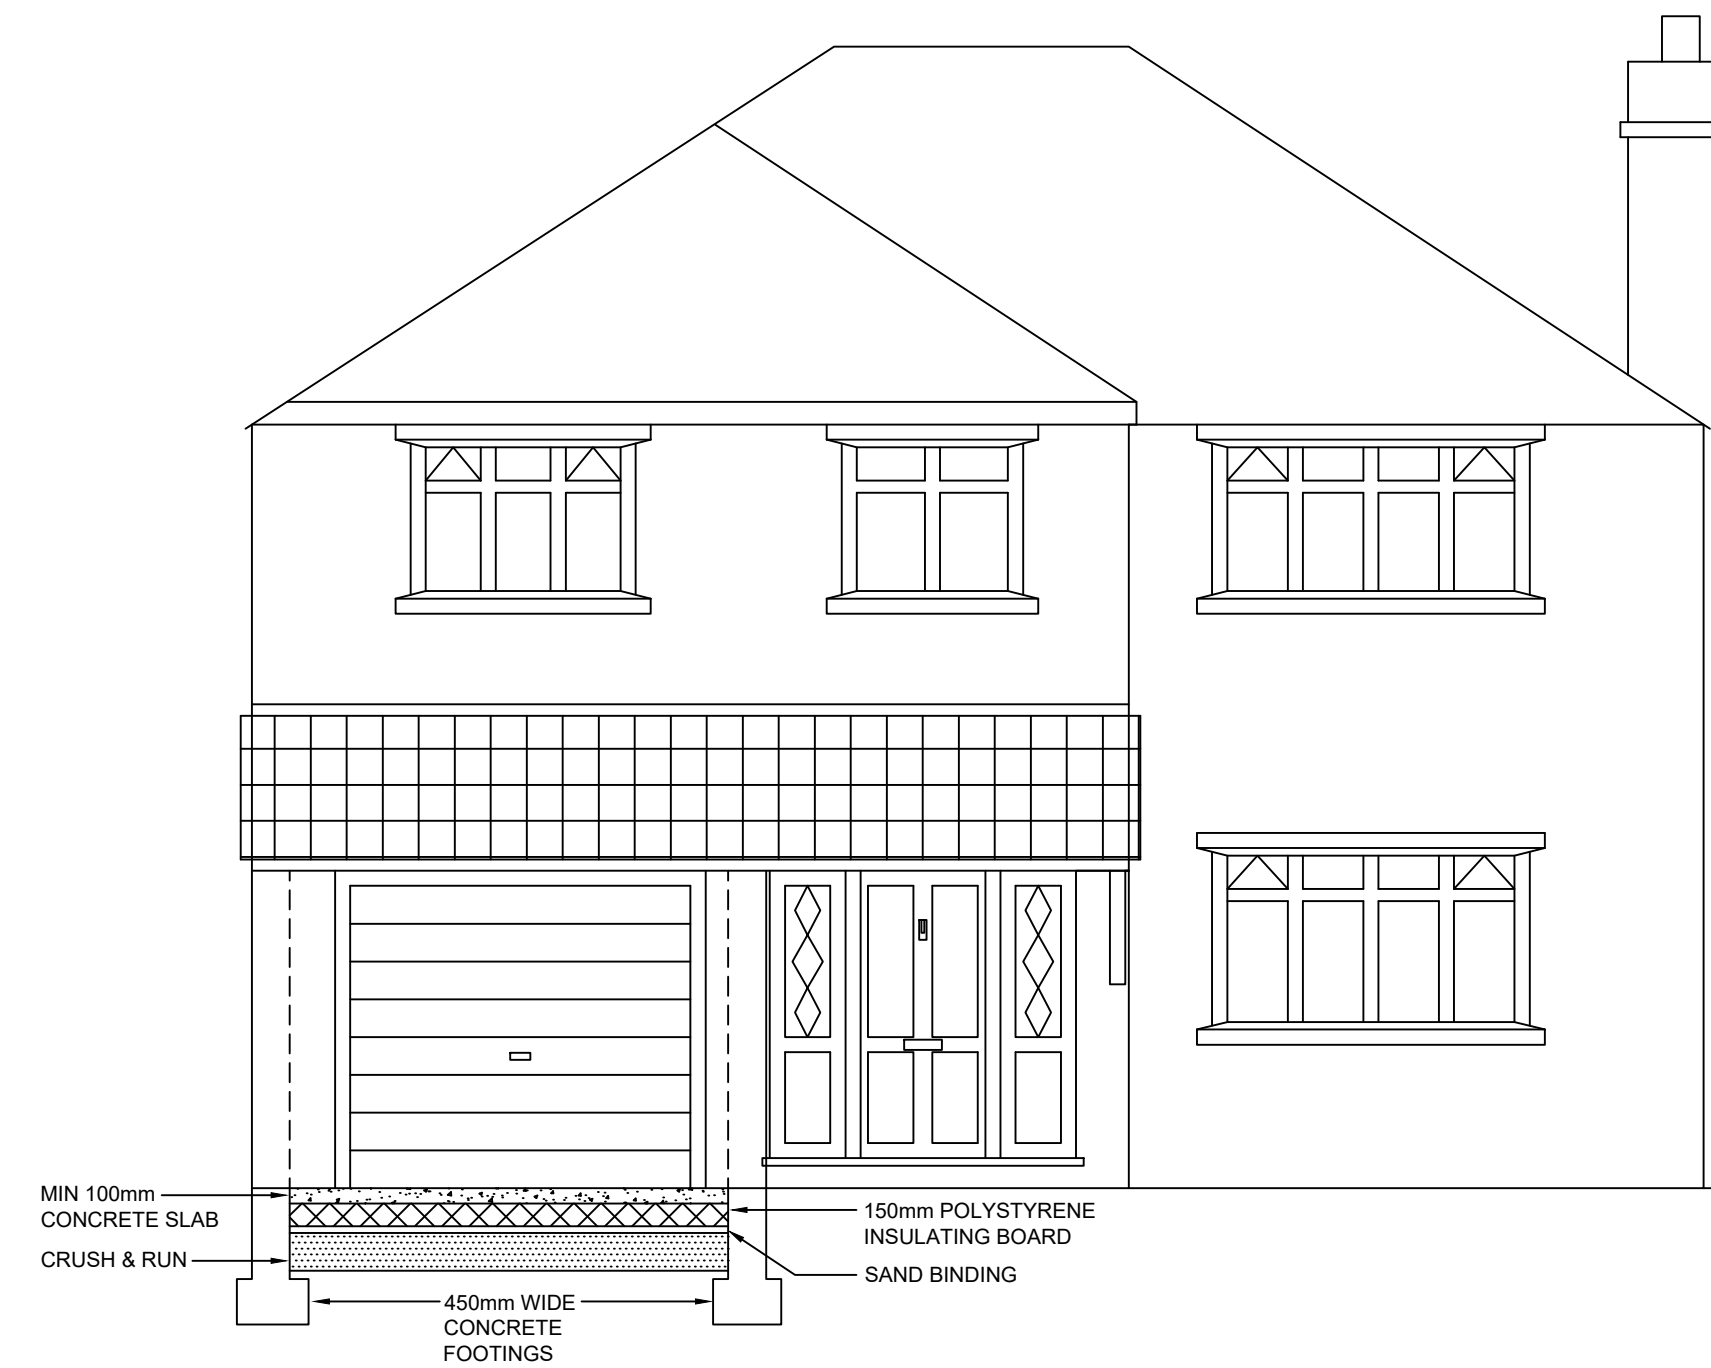

PROPOSED FRONT ELEVATION  
SCALE 1:50 (approx)

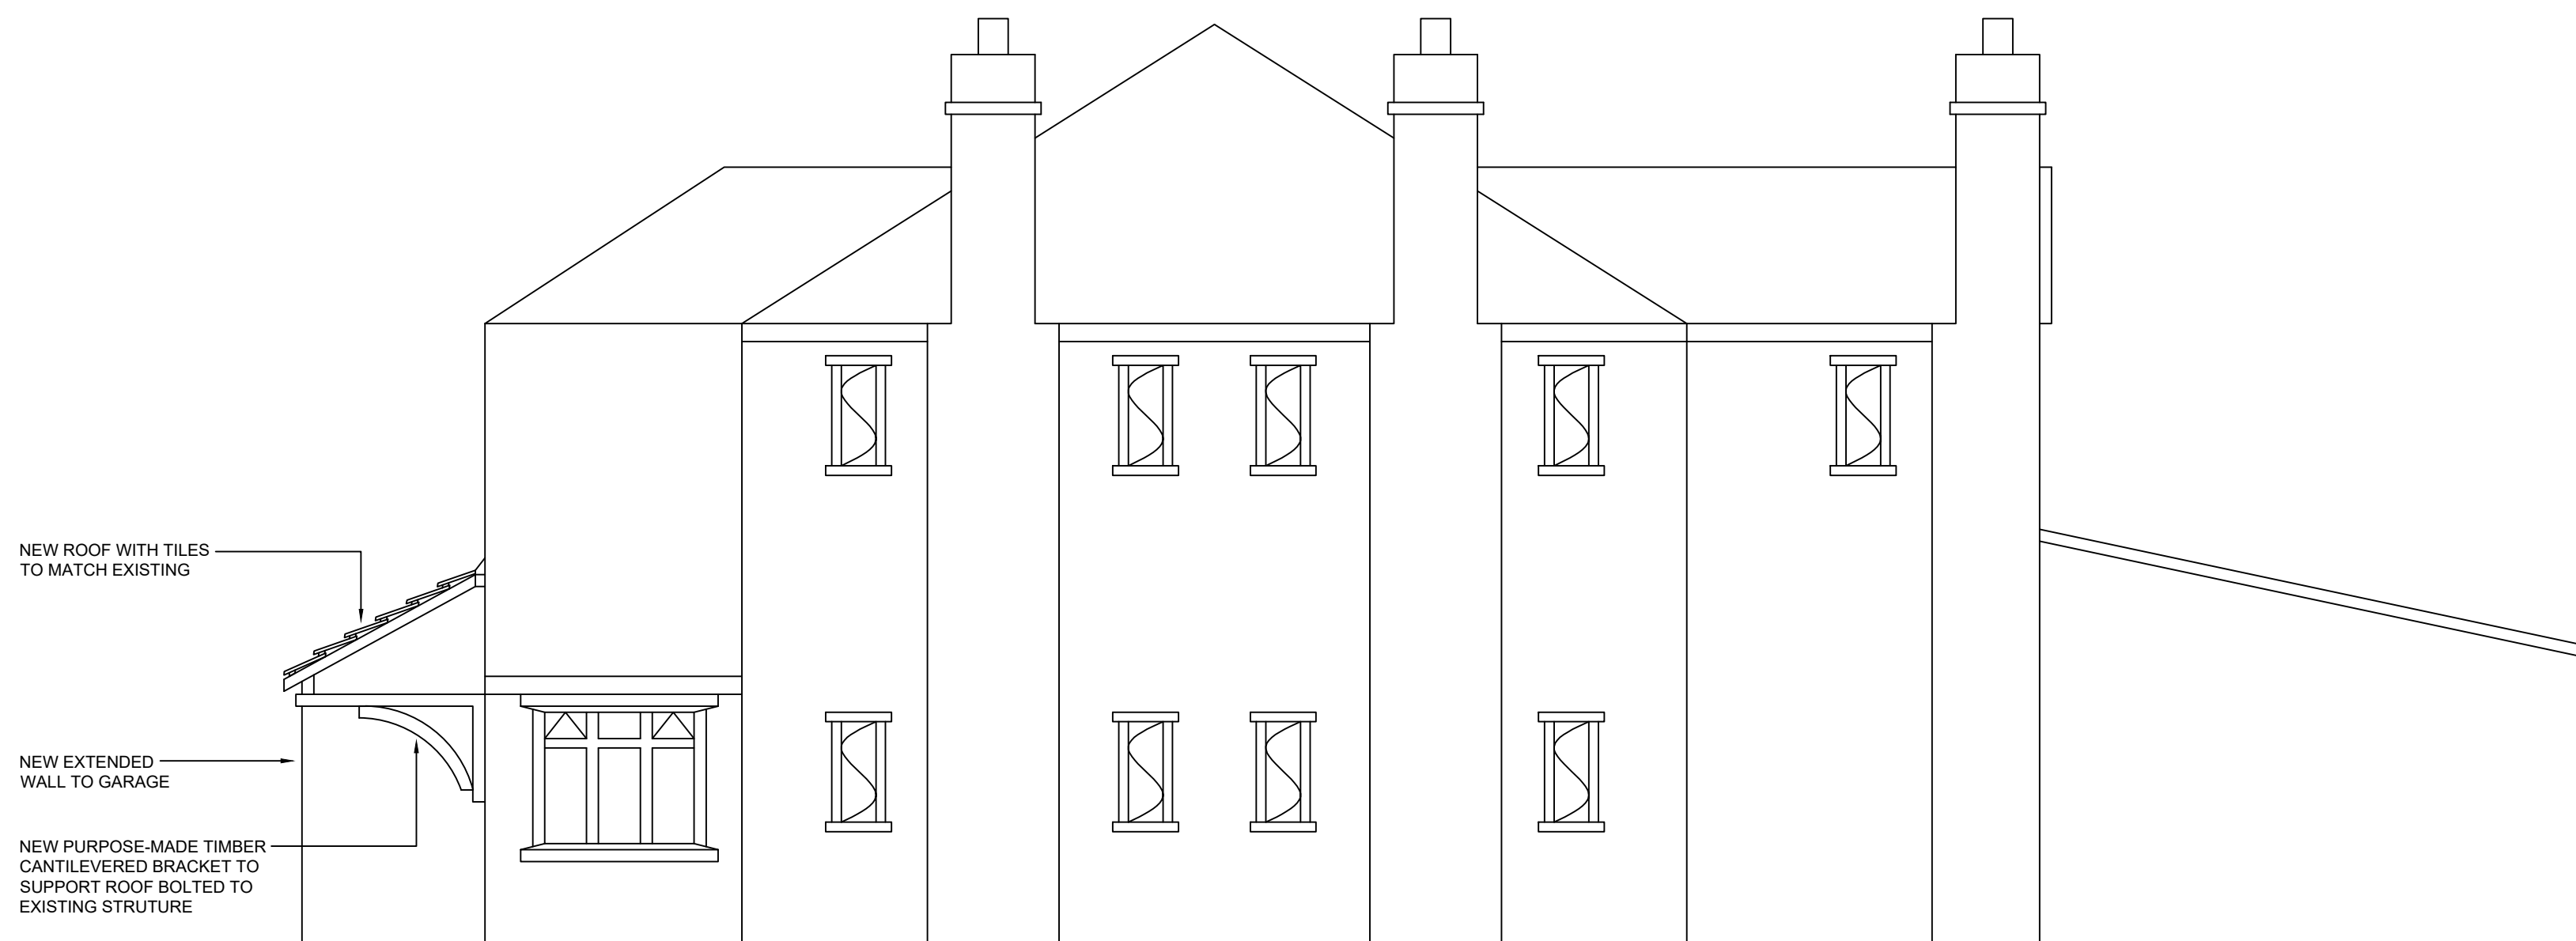

PROPOSED RIGHT SIDE ELEVATION  
SCALE 1:50 (approx)

project:	17 Carrs Crescent West Formby Liverpool, L37 2EX
use:	Proposed Garage Extension and Porch Roof