



General Notes  
 1. Do not scale this drawing. All dimensions to be as noted. Contractor to check all dimensions on site before carry out works.  
 2. This drawing is for the private and confidential use of the client for whom it was undertaken and it should not be reproduced in whole or in part or relied upon by third parties for any use without the express written authority of Beech Architects Limited.



GROUND FLOOR PLAN

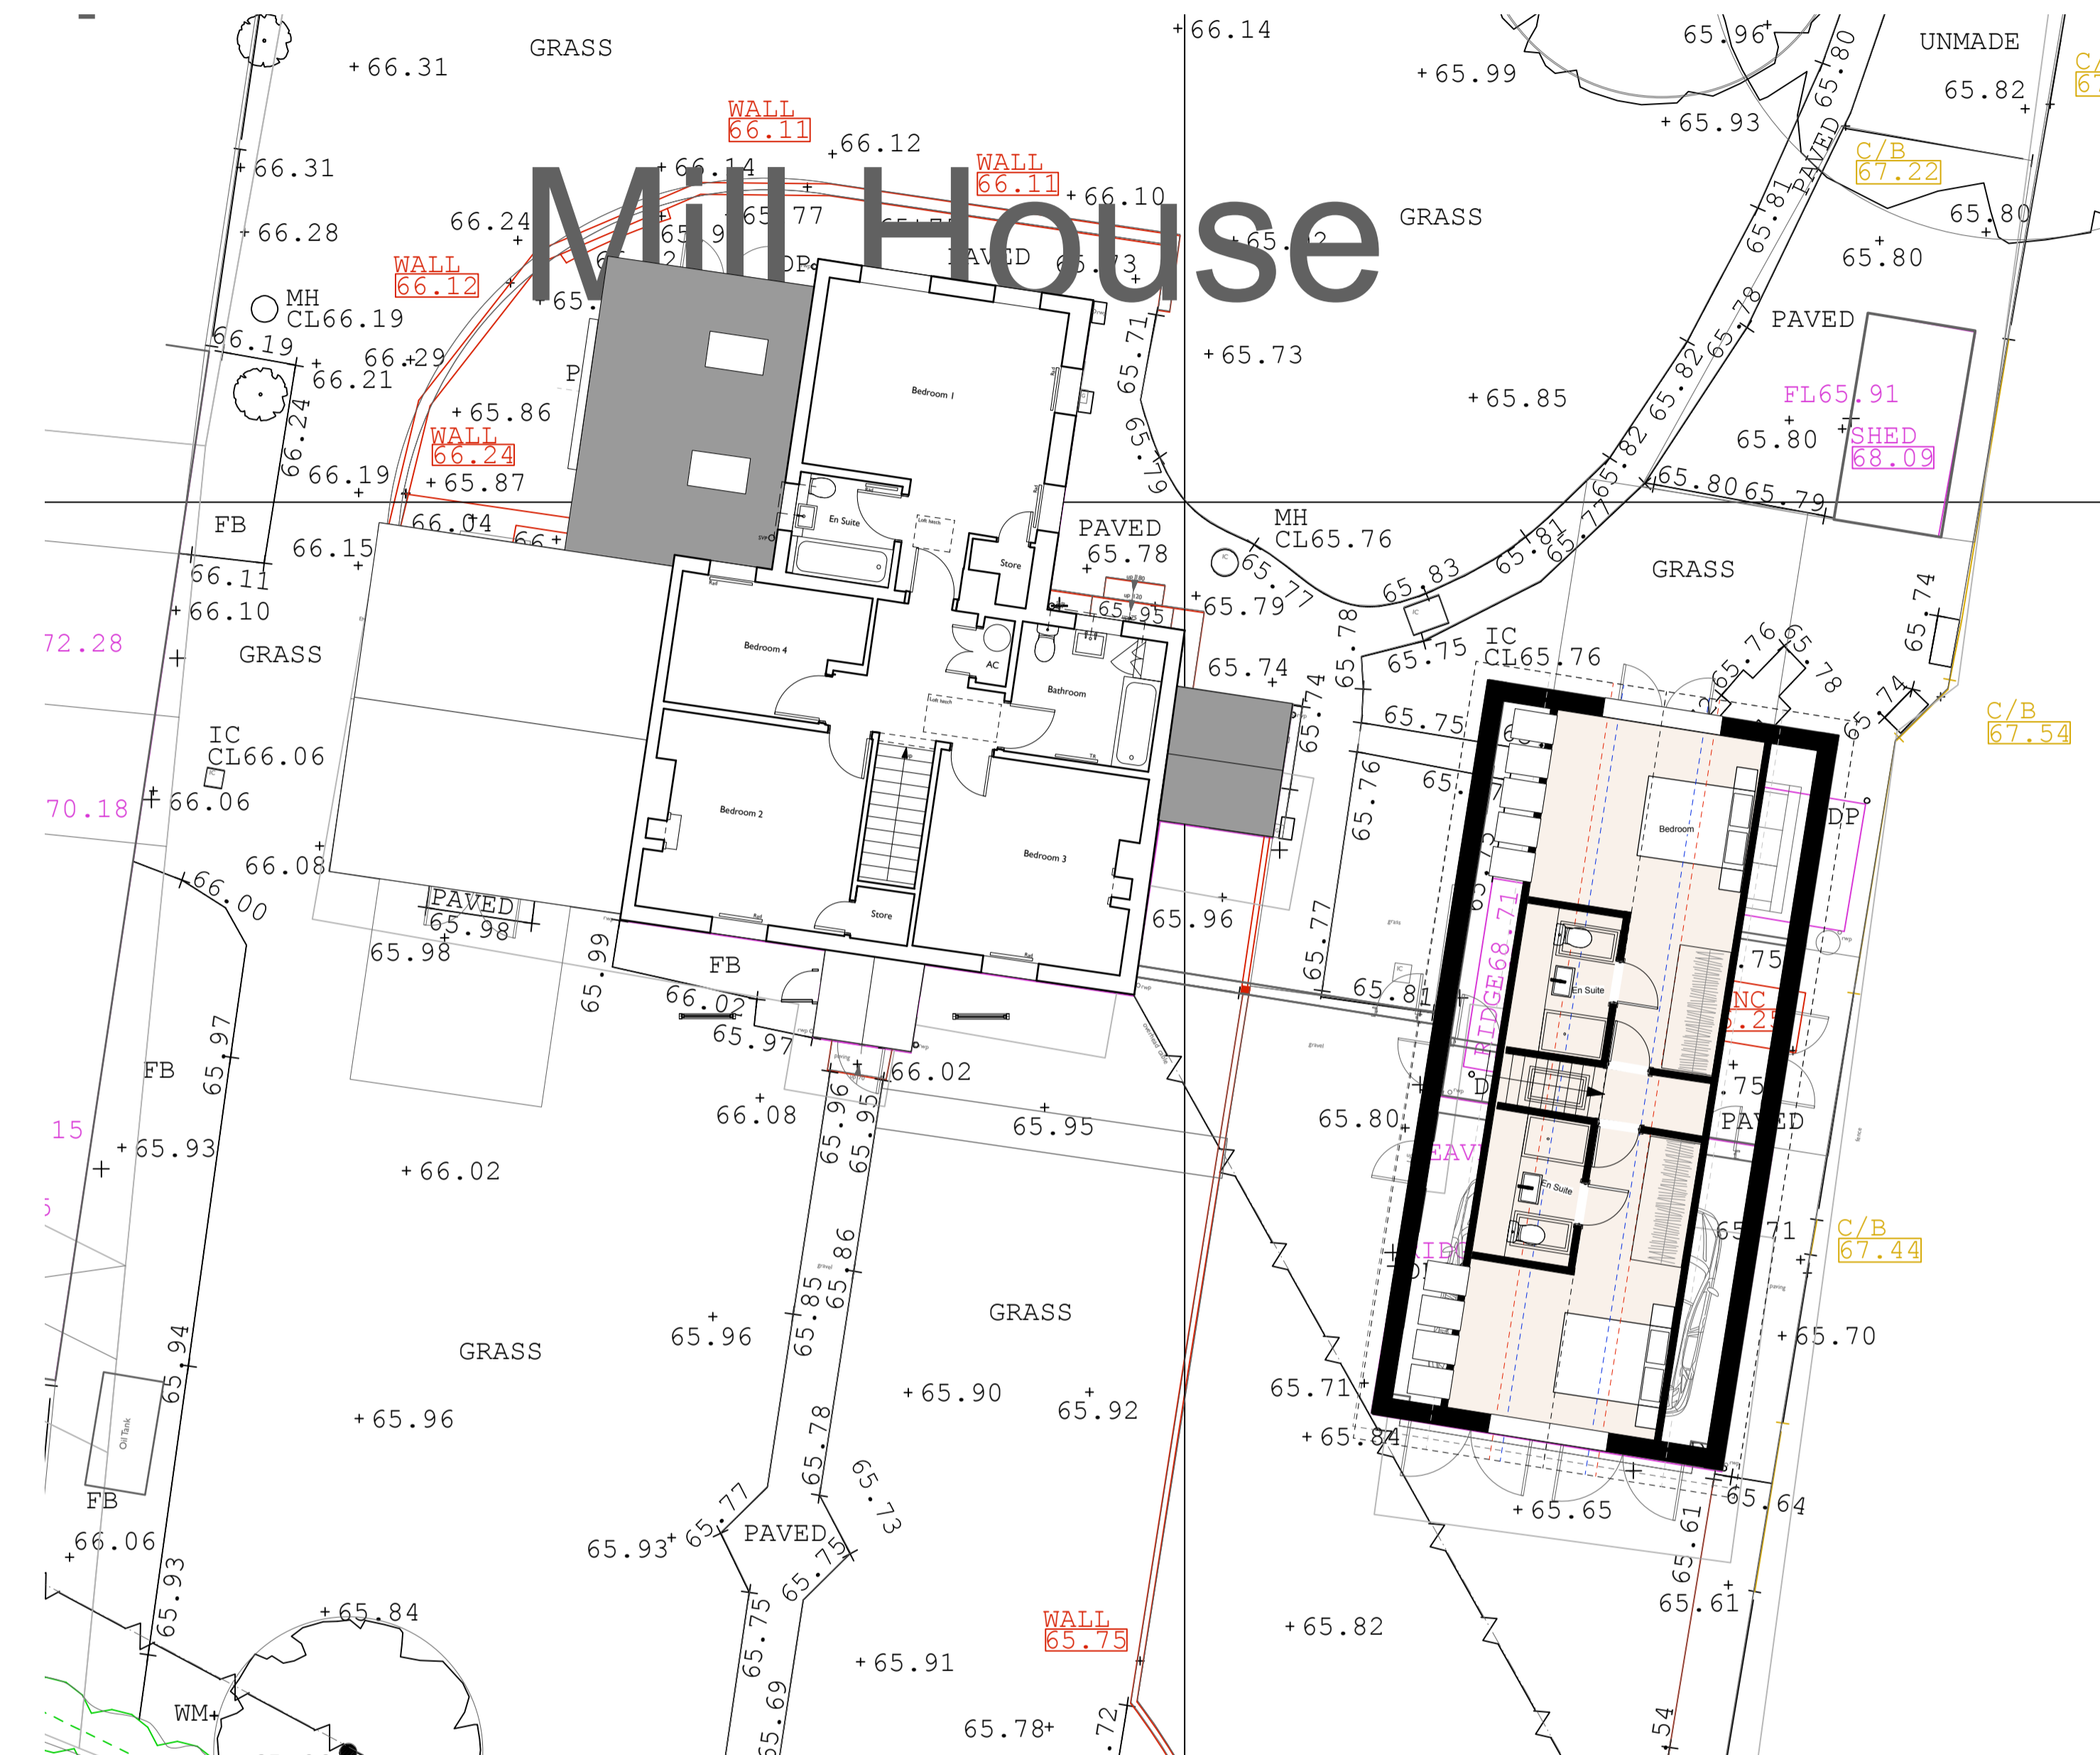

FIRST FLOOR PLAN

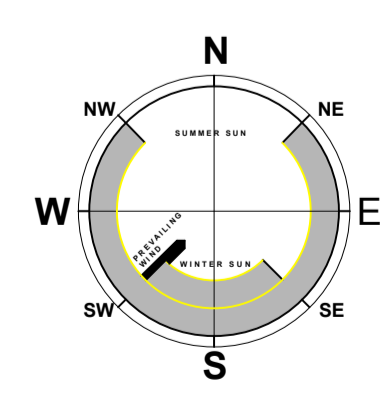

E - 15/1/21 - Plans Updated  
 D - 14/1/21 - Plans Updated  
 C - 12/1/21 - Plans Updated  
 B - 6/9/20 - Plans Updated  
 A - 20/6/20 - Plans Updated

Rev

**Beech ARCHITECTS**  
 Church Farm Barn  
 The Street  
 Thorndon  
 Suffolk  
 IP23 7JR  
 www.beecharchitects.com  
 enquiries@beecharchitects.com  
 t 01379 678442

CLIENT  
 Gemma and James Ward

PROJECT  
 Mill House  
 Ward Green  
 Old Newton  
 IP14 4EZ

DRAWING  
 Proposed Plans

SCALE	DATE	DRAWN BY	CHECKED
1:100 @ A1	April 2020	cm	
DRAWING NUMBER	JOB NUMBER	STATUS	REV
07	462	Not For Construction	E

This drawing is copyright and remains the property of Beech Architects Ltd. Original size. All scale shown will be incorrect if reproduced in any other format. All dimensions to be checked on site.