

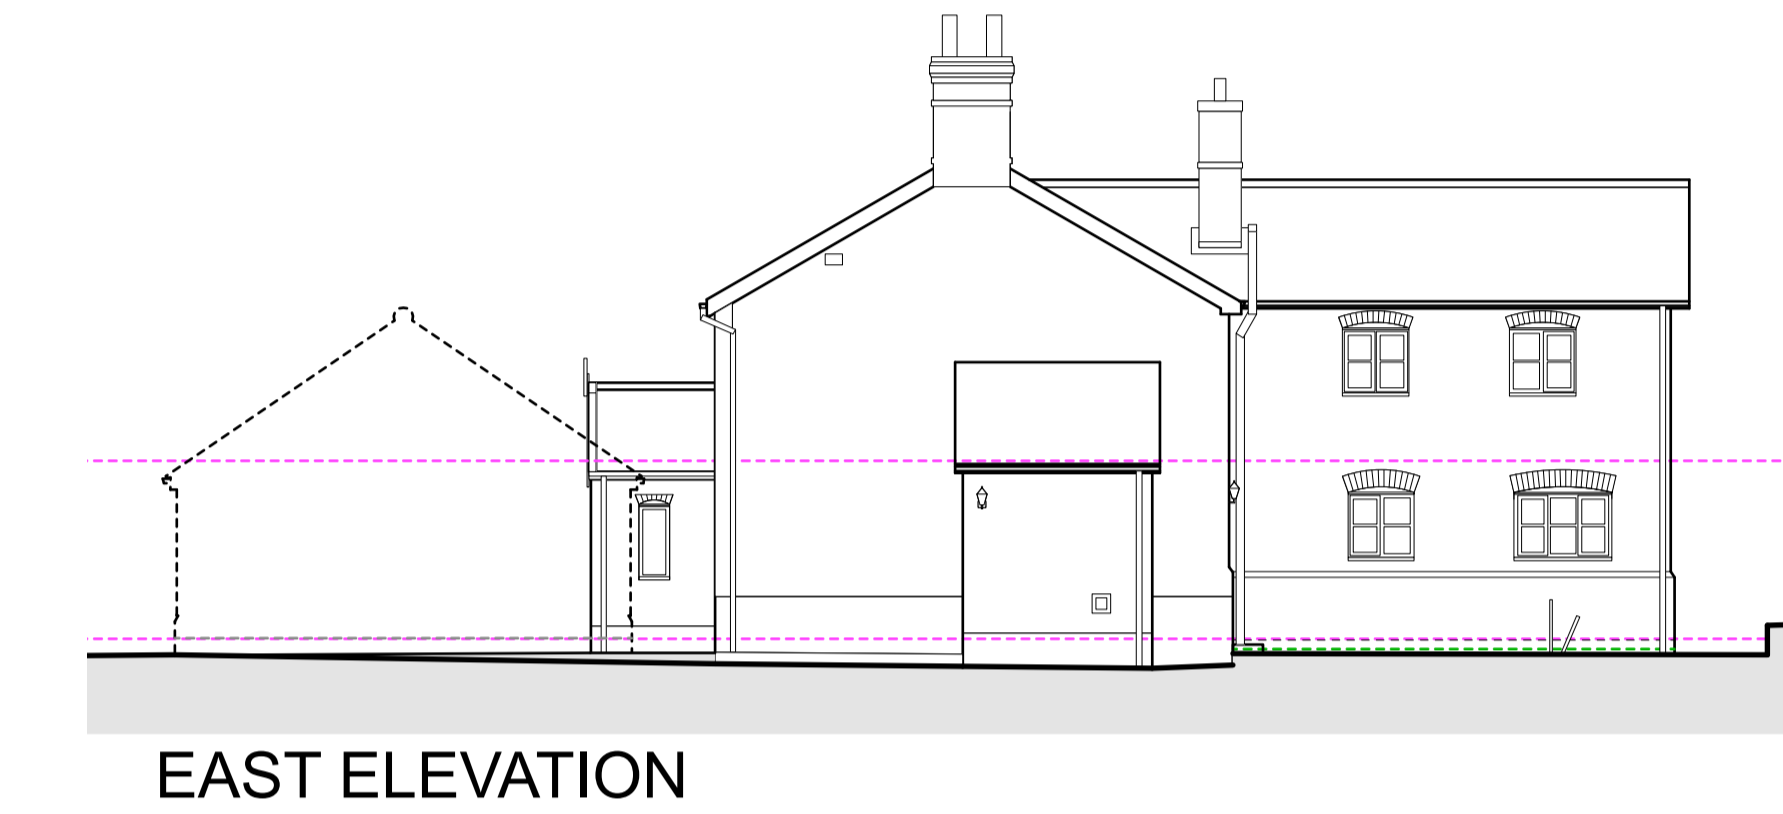
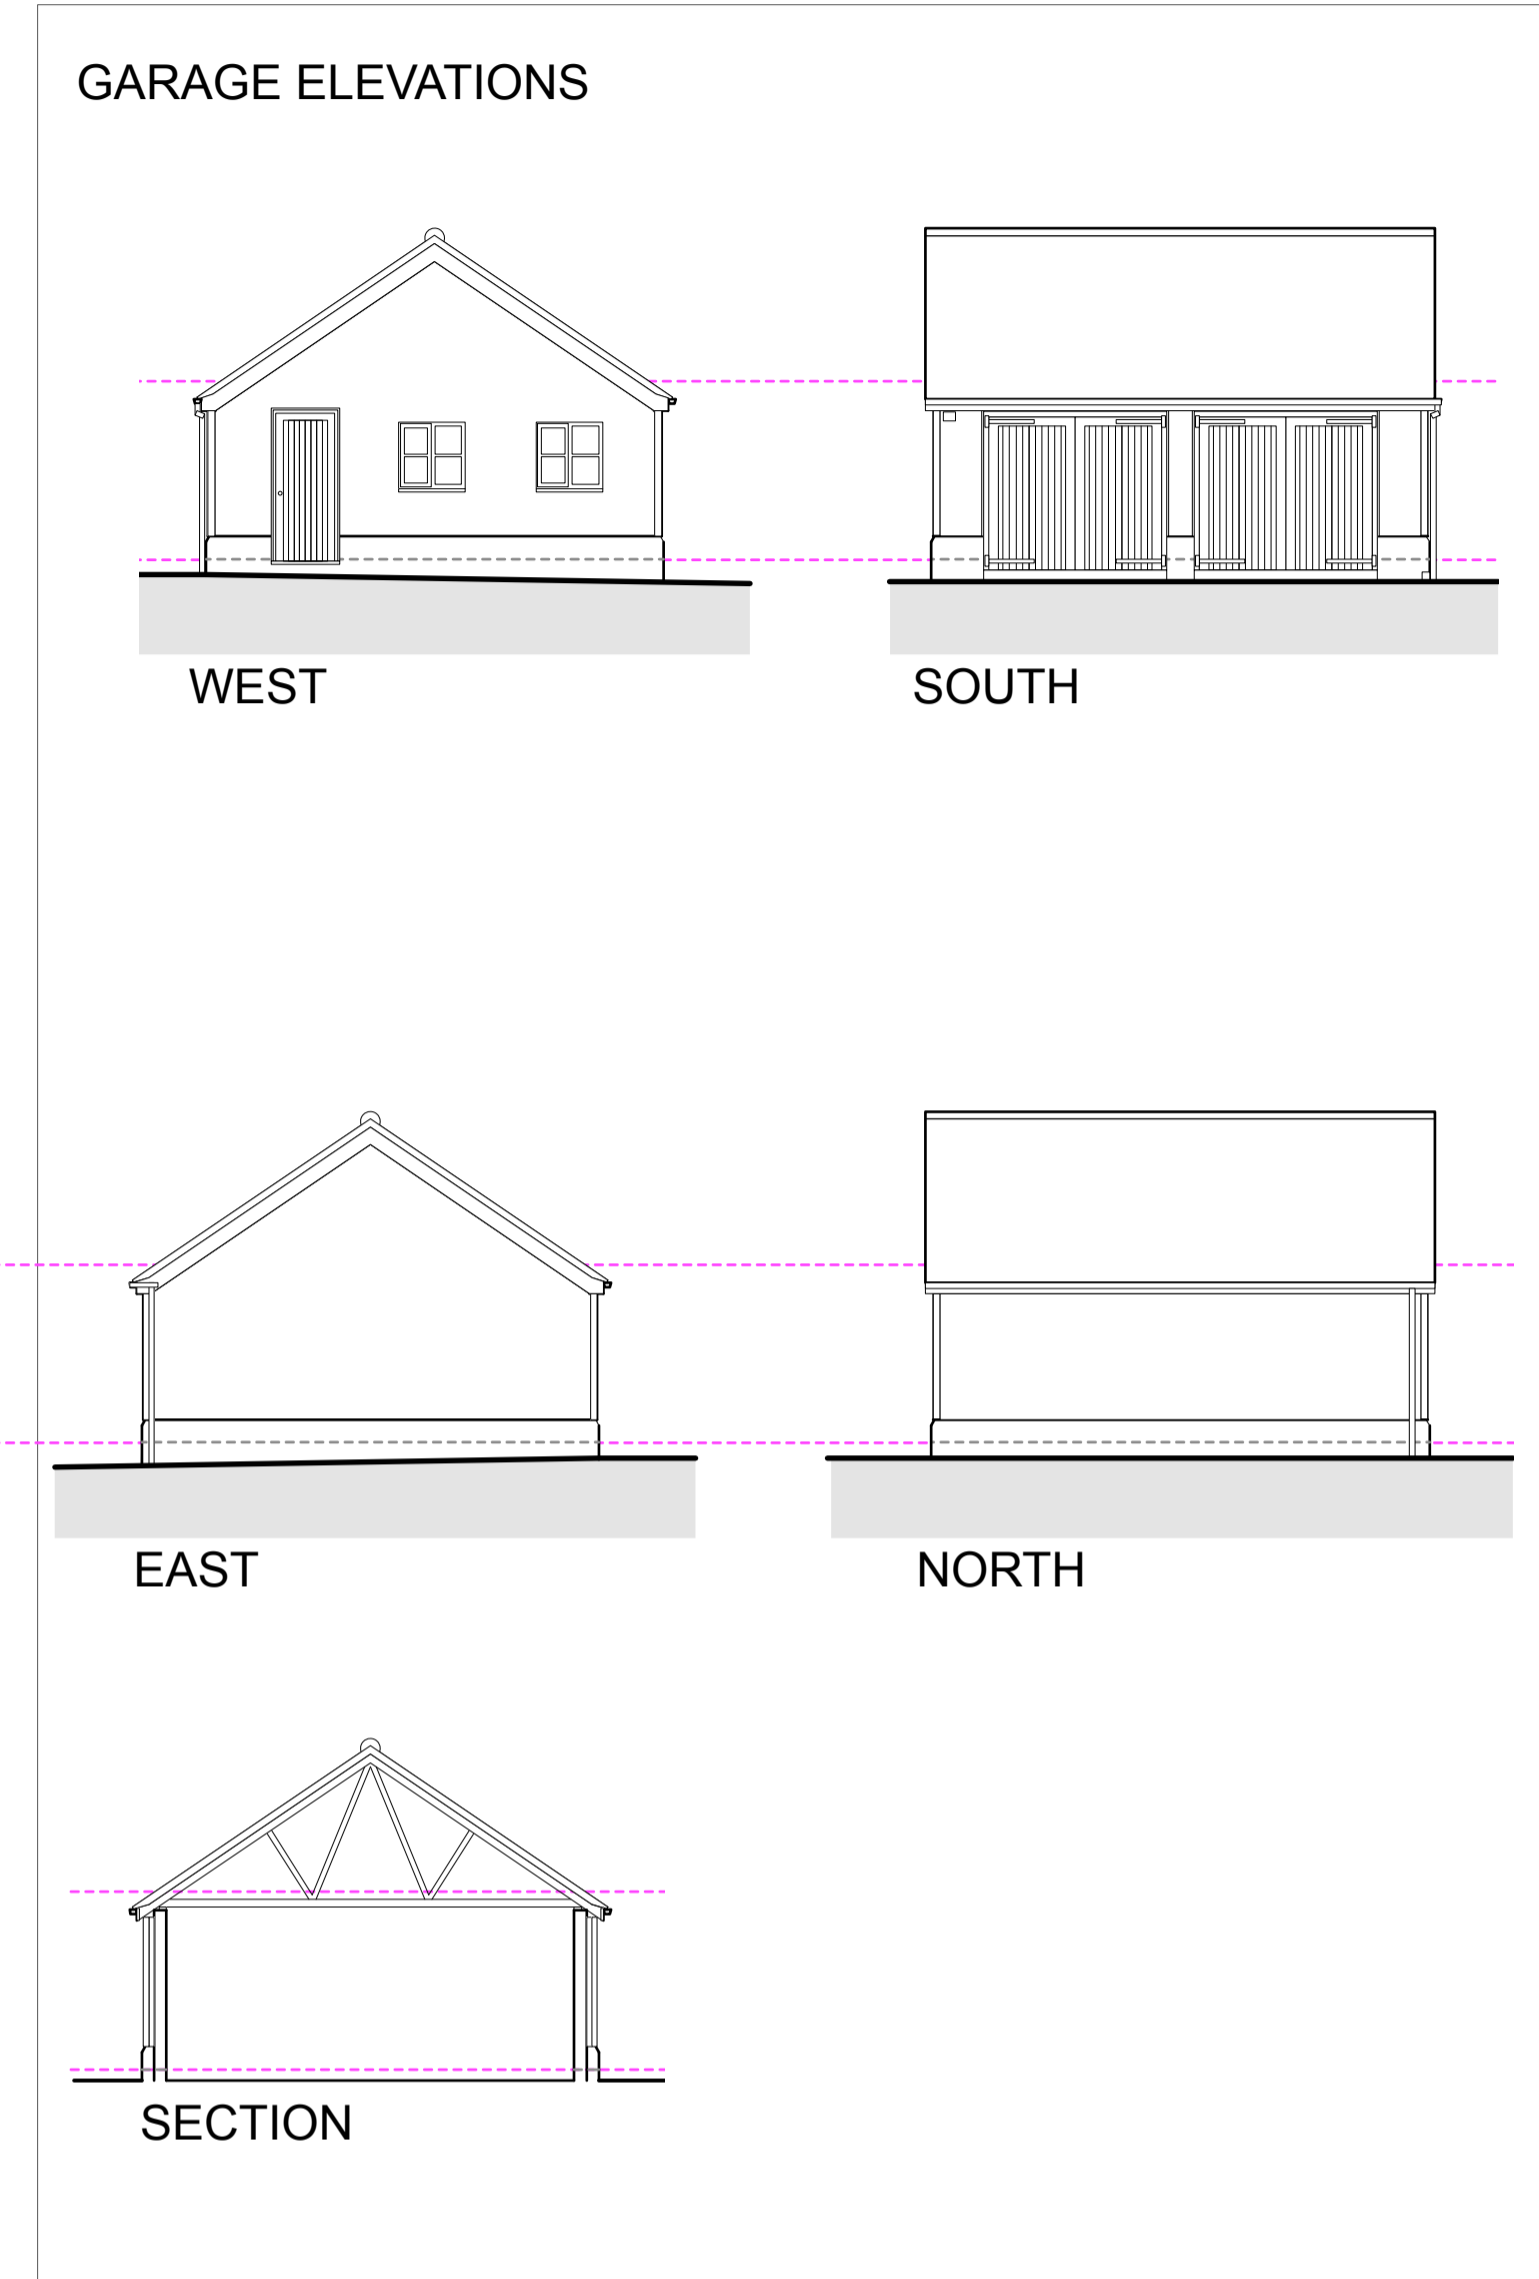


General Notes  
 1. Do not scale this drawing. All dimensions to be as noted. Contractor to check all dimensions on site before carry out works.  
 2. This drawing is for the private and confidential use of the client for whom it was undertaken and it should not be reproduced in whole or in part or relied upon by third parties for any use without the express written authority of Beech Architects Limited.

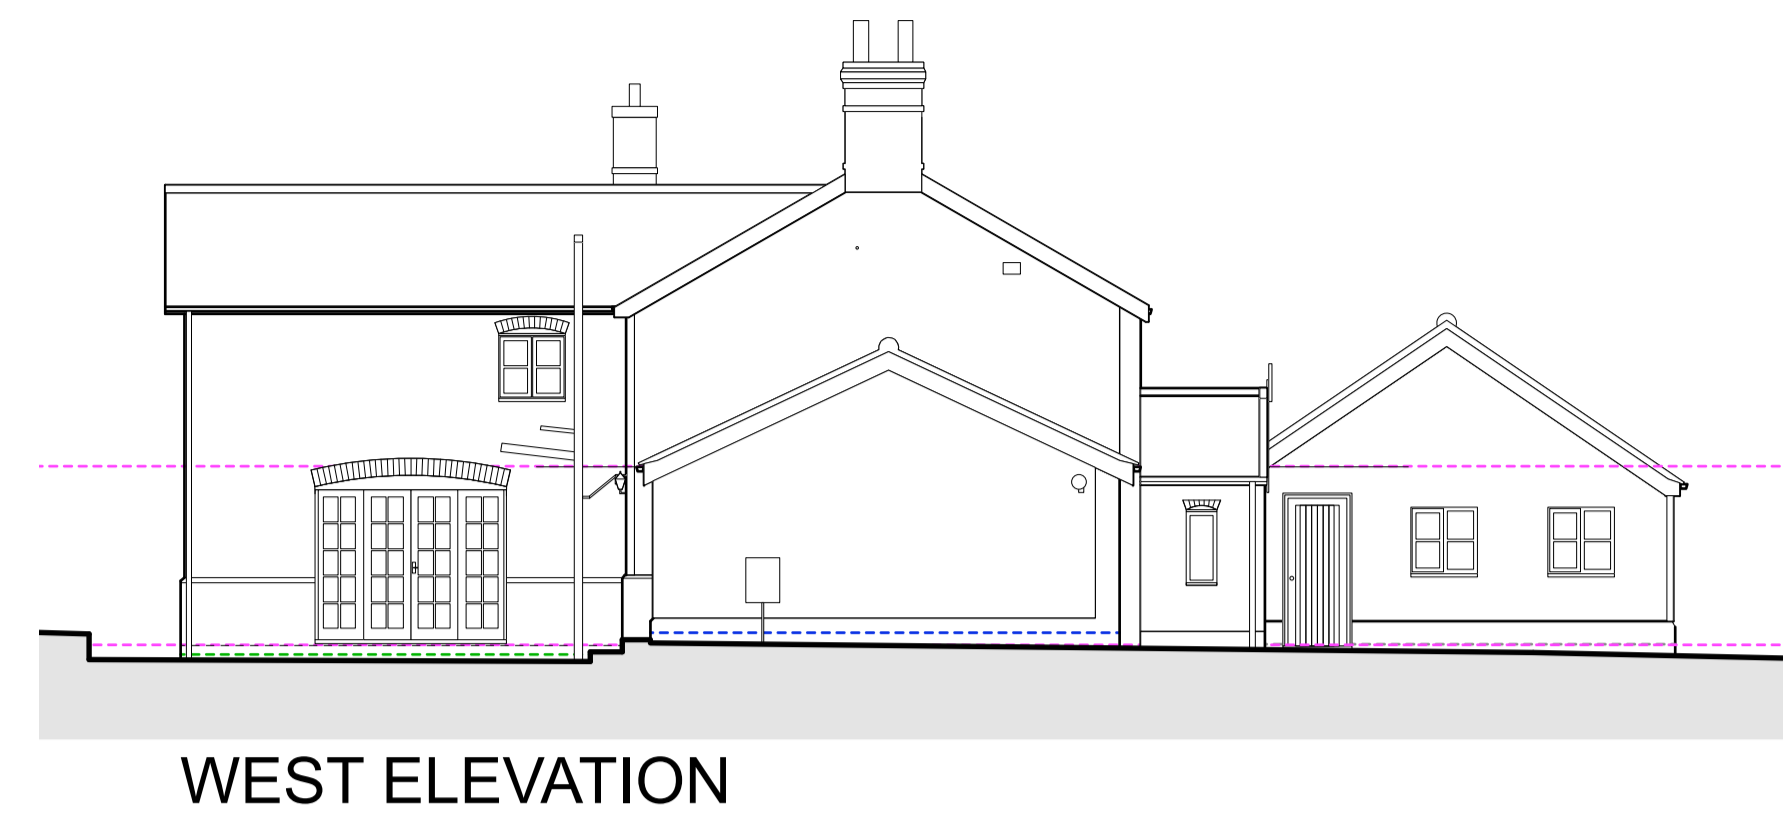


NORTH ELEVATION

EAST ELEVATION

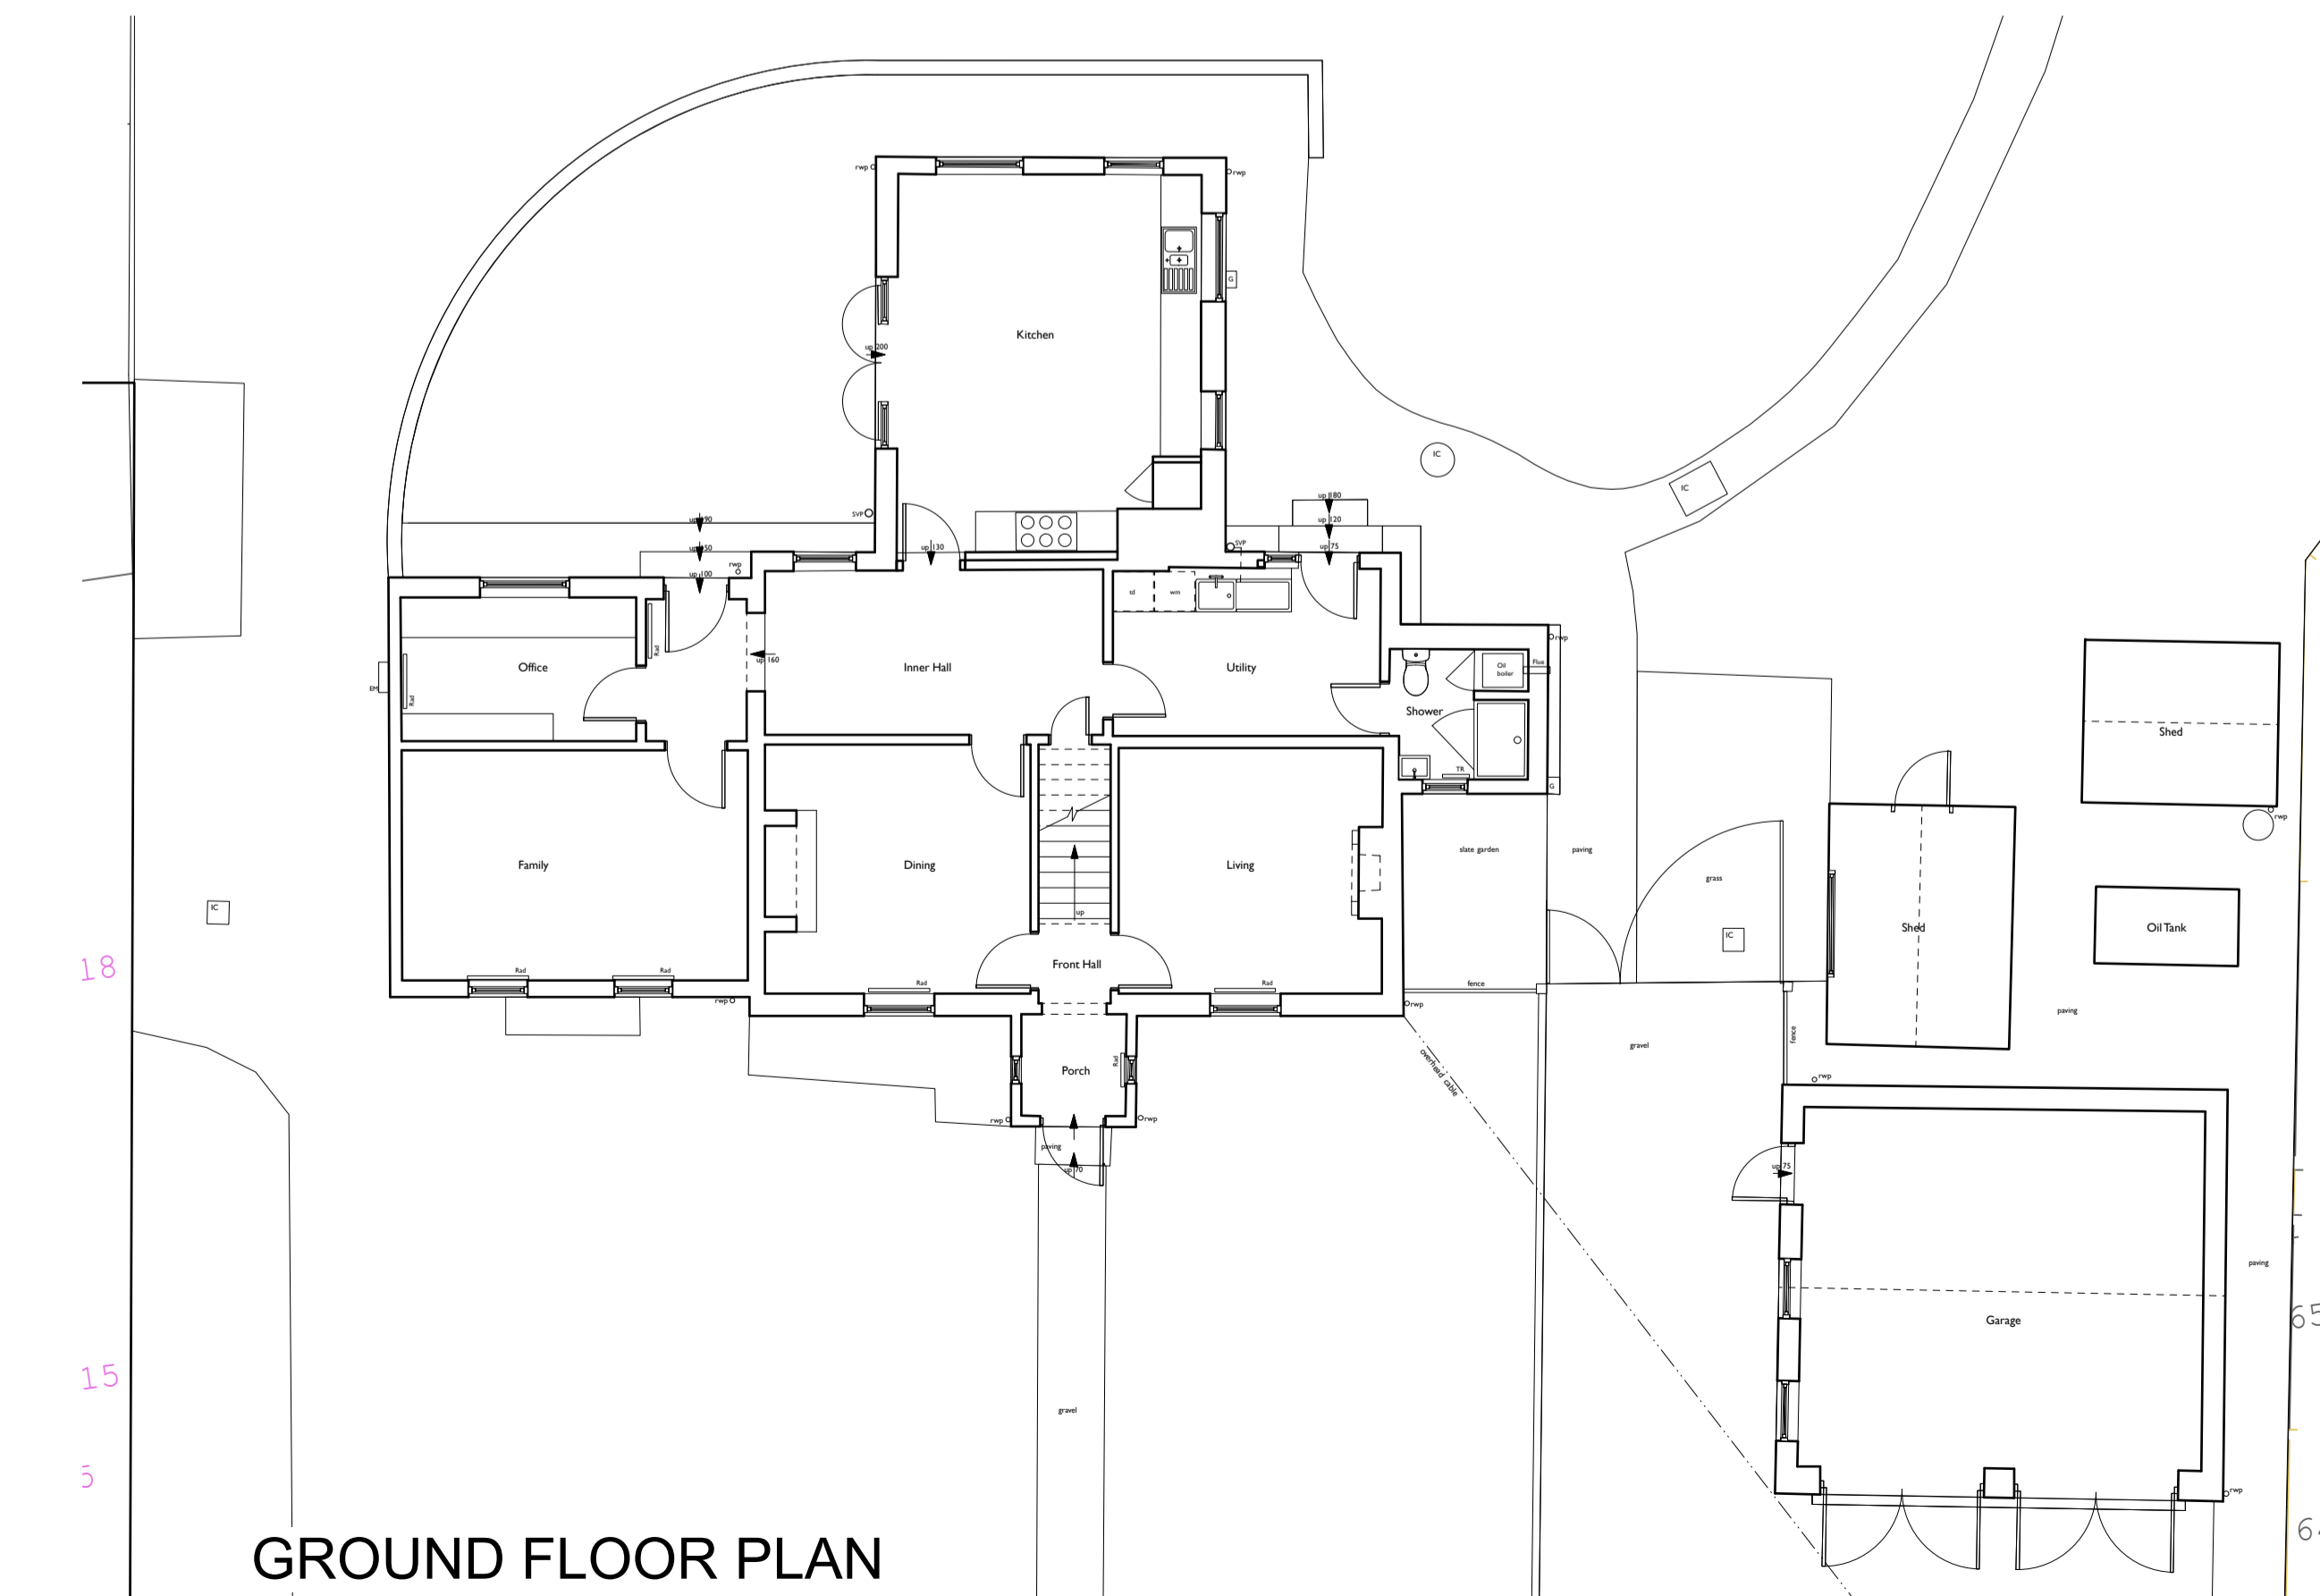

FIRST FLOOR PLAN

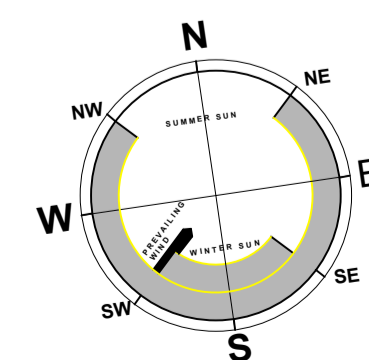

<p>Rev</p> <p><b>Beech ARCHITECTS</b>          Church Farm Barn          The Street          Thornston          Suffolk          IP23 7JR          enquiries@beecharchitects.com          t 01379 678442</p>			
<p>CLIENT          Gemma and James Ward</p>			
<p>PROJECT          Mill House          Ward Green          Old Newton          IP14 4EZ</p>			
<p>DRAWING          EXISTING PLANS AND ELEVATIONS</p>			
SCALE 1:100 @ A1	DATE April 2020	DRAWN BY cm	CHECKED
DRAWING NUMBER 03	JOB NUMBER 462	STATUS Not For Construction	REV

This drawing is copyright and remains the property of Beech Architects Ltd. Original size A1. Scale shown will be incorrect if reproduced in any other format. All dimensions to be checked on site.