



Existing Satellite View

Proposed Satellite View

0 5 10
1:200 scale bar


EXISTING GREENHOUSE & RAISED BED AREA

PROPOSED VICTORIAN-STYLE GREENHOUSE LOCATION




Block Plan
0 5 15 20
1:500 scale bar

PROPOSED GREENHOUSE

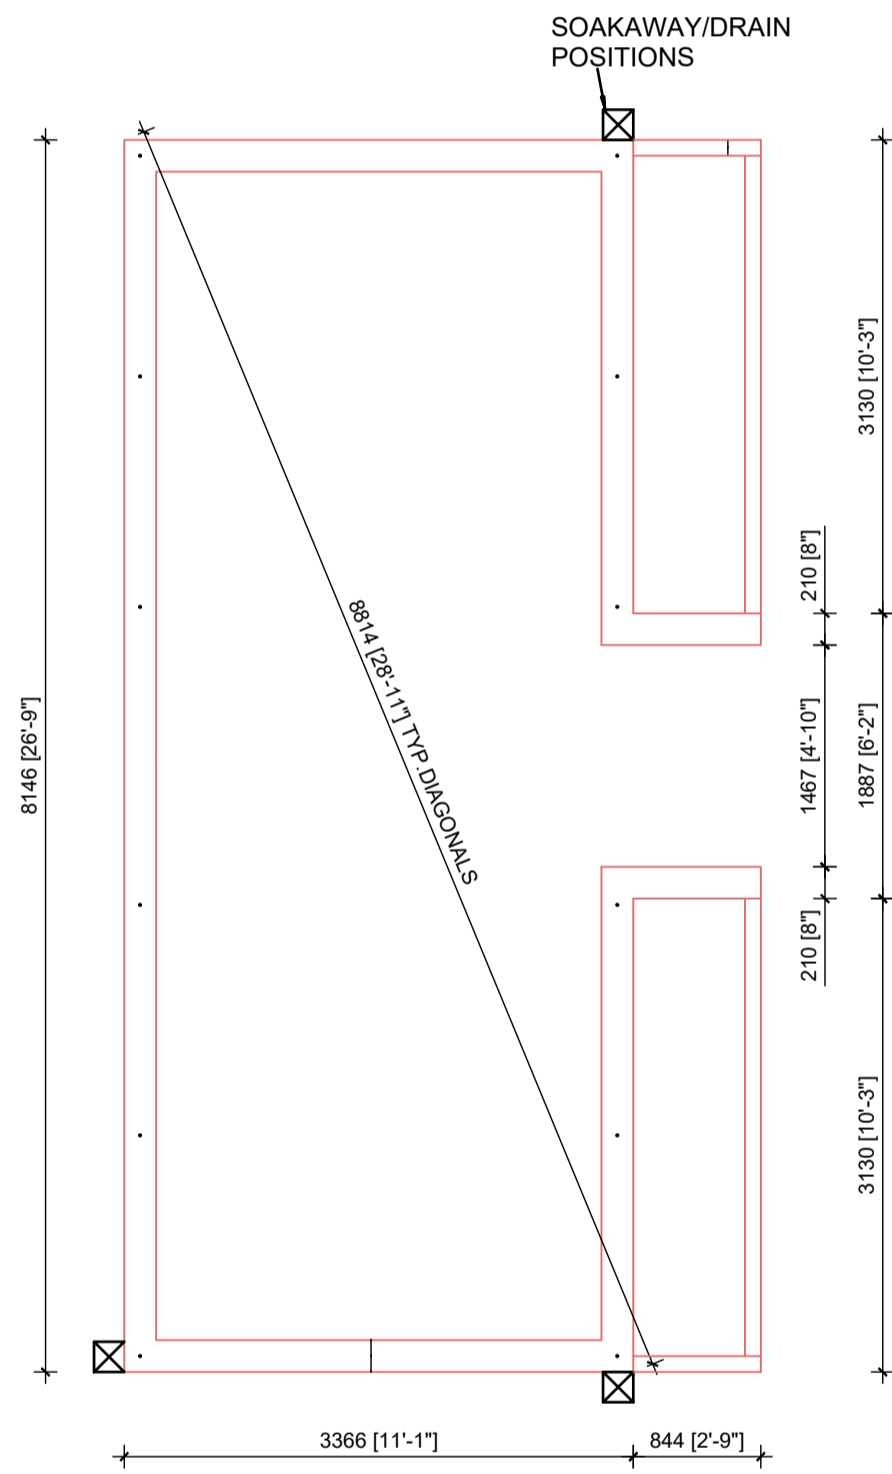


Proposed Ground Floor Plan

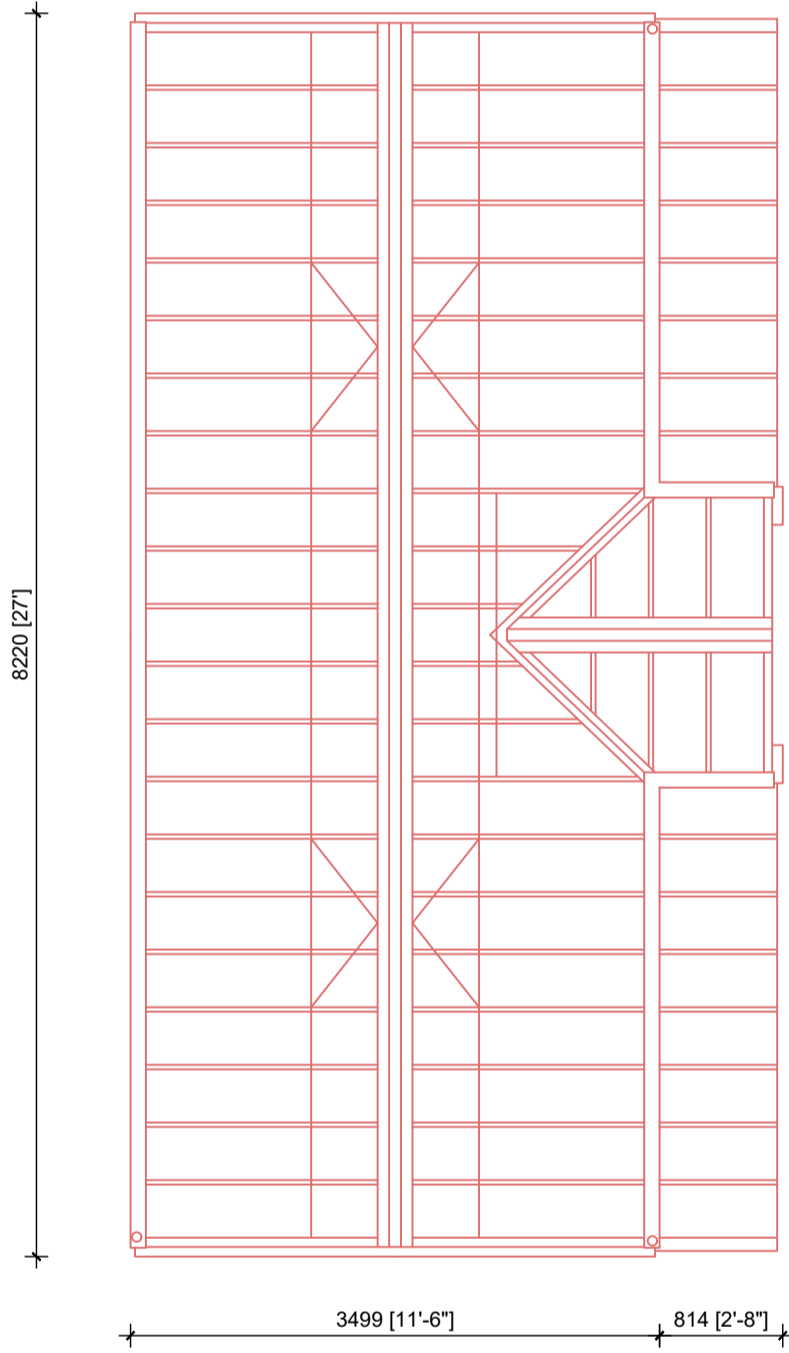


Proposed Roofscape Layout


GENERAL NOTES:
STRUCTURE BUILT IN ALUMINIUM ALLOY
POLYESTER POWDER COATED OLIVE LEAF - RAL 7032
ROOF VENTS OPERATED BY AUTOVENTS
VERTICAL FACE VENTS OPERATED BY MANUAL SWING THROWS
GLAZED IN TOUGHENED SAFETY GLASS
CAST ALUMINIUM RIDGE CRESTING & FINIALS FITTED TO RIDGE
ALUMINIUM SWING DOOR COMPLETE WITH LOCKS & POLISHED NICKEL HANDLES
OGEE ALUMINIUM GUTTERS
ORNATE STAGING AS SHOWN
DECORATIVE IRON GRATES

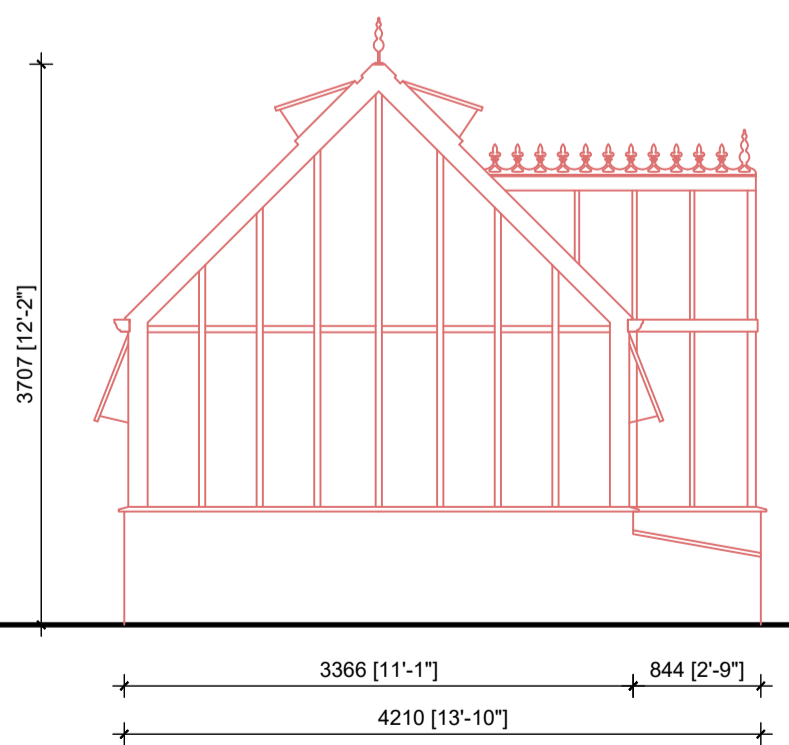


Proposed North Elevation

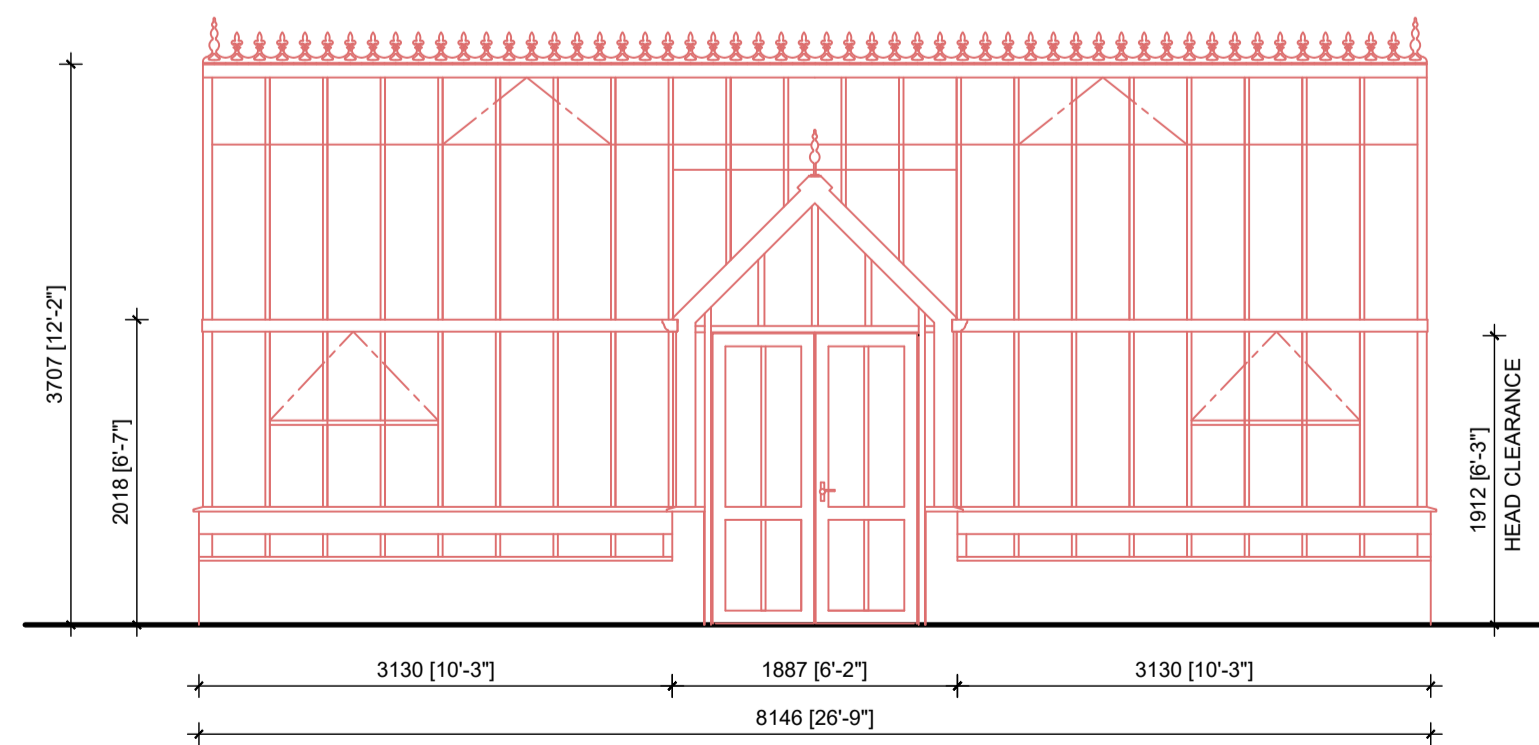

Proposed East Elevation

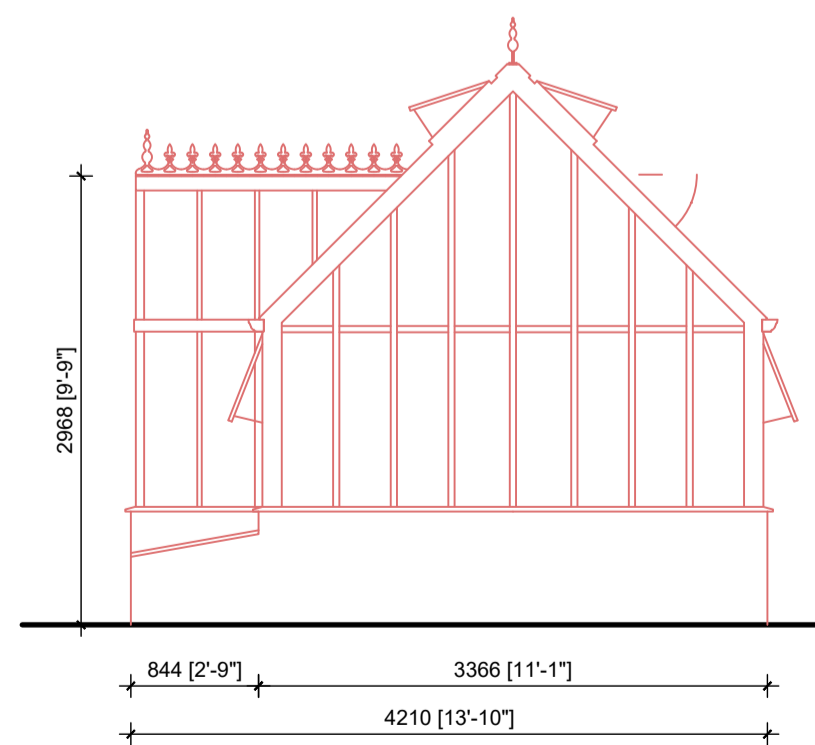

Proposed South Elevation

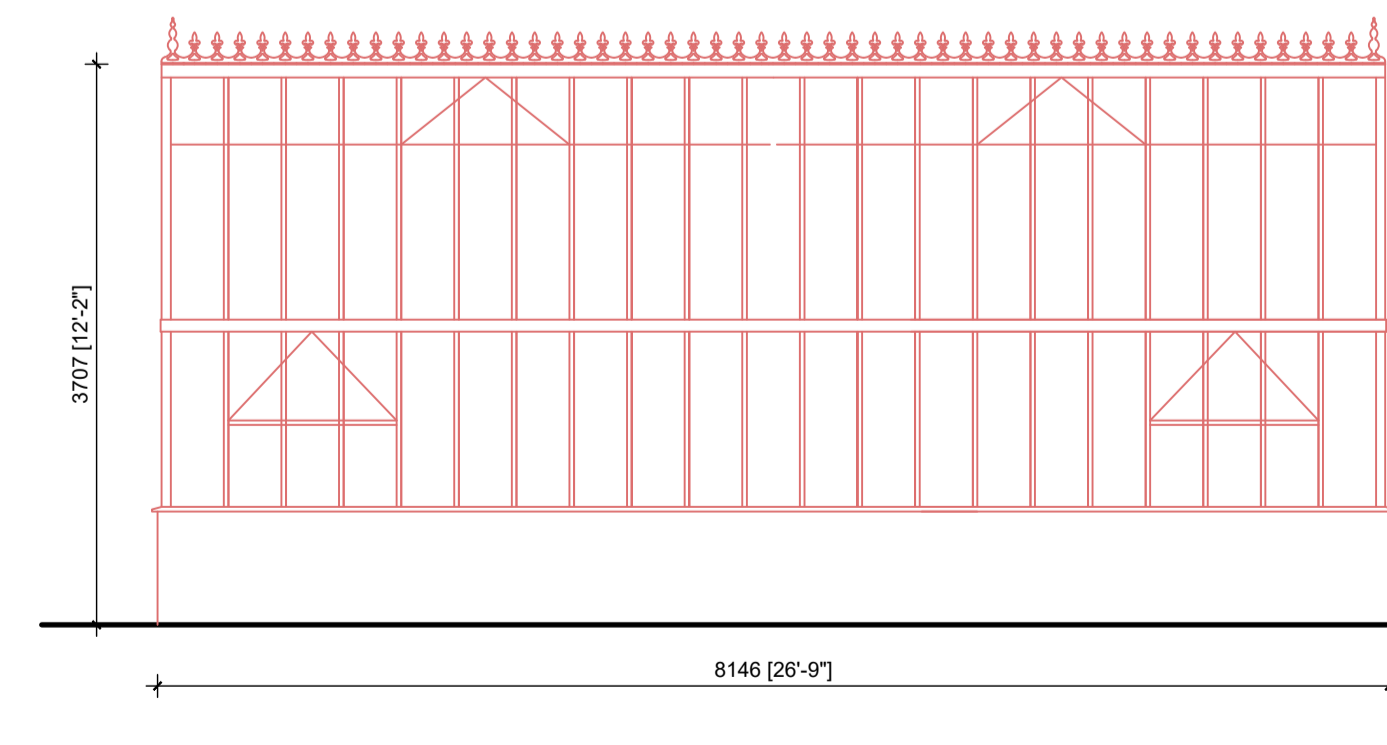

Proposed West Elevation

0 1 2 3 4 5m
1:50 scale bar

P1 Preliminary Issue	08.12.20
Rev. Details	Date

Client:	MRS M. FISHER
---------	---------------


Site Address:	Description:
Home Farm House Dickens Lane Hampshire RG25 2JZ	Proposed Victorian Glasshouse: Proposed Plans, Elevations & Block Plan

Drawing Number:	500/CAD/001
Date:	24.11.2020
Scale:	1:50/200/500 @ A1

Status: **PLANNING APPROVAL**

AutoCAD Reference: P:\500-CAD\DWG\000_wd.dwg

Drawn:	RJH	Checked:	-
--------	-----	----------	---

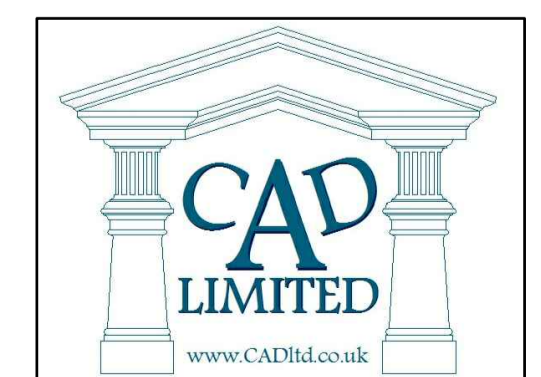

Unit 4, Cufaudie Business Park, Cufaudie Lane,
Bramley, Hampshire, RG26 5DL.
t: 01256 882253
e: design@cadltd.co.uk