




FRONT ELEVATION

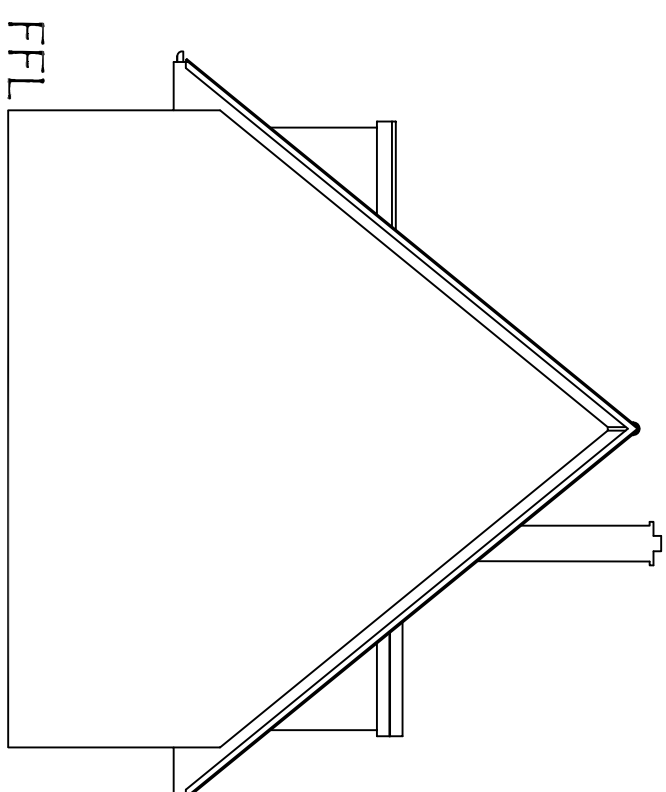

SIDE ELEVATION

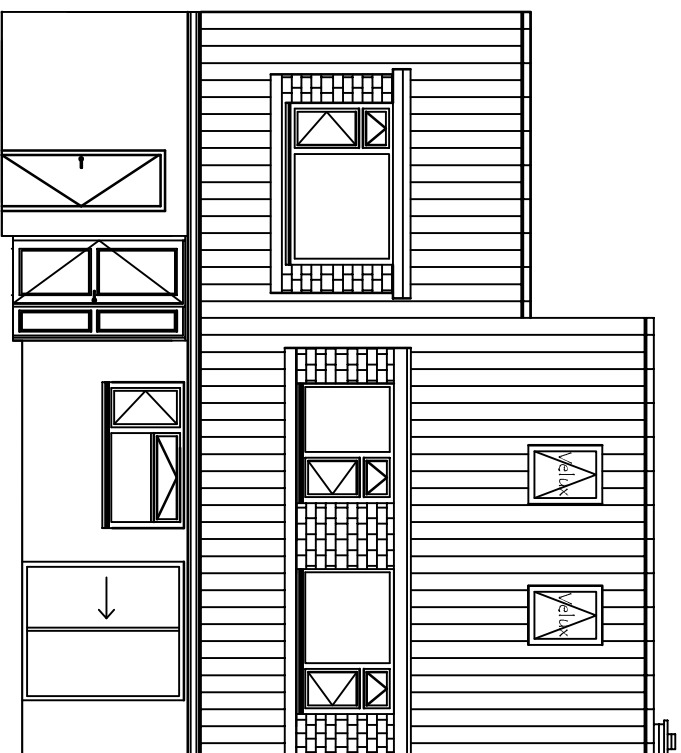

REAR ELEVATION

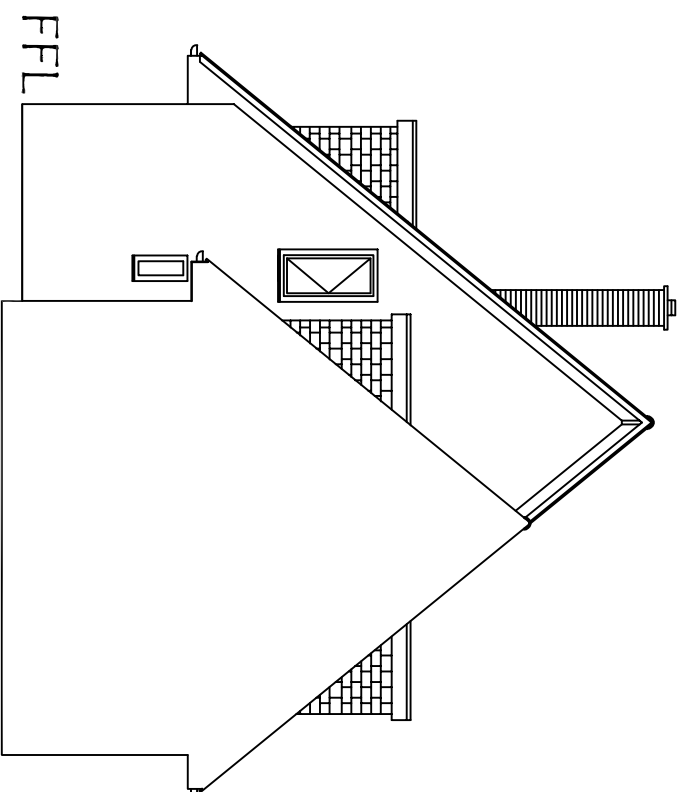

SIDE ELEVATION

CLIENT
 MR & MRS CHALKLEY
 12 CASWELL LANE
 PORTBURY
 NORTH SOMERSET
 BS20 7UF

PROJECT
 PROPOSED SINGLE STOREY REAR
 EXTENSION, EXTERNAL &
 INTERNAL ALTERATIONS

DRAWING / DETAIL
 EXISTING ELEVATIONS

Scale 1:100@A3
Drawn GW

Drawing No LC-SC-103
Date JANUARY 2021