


0m



5m

10m

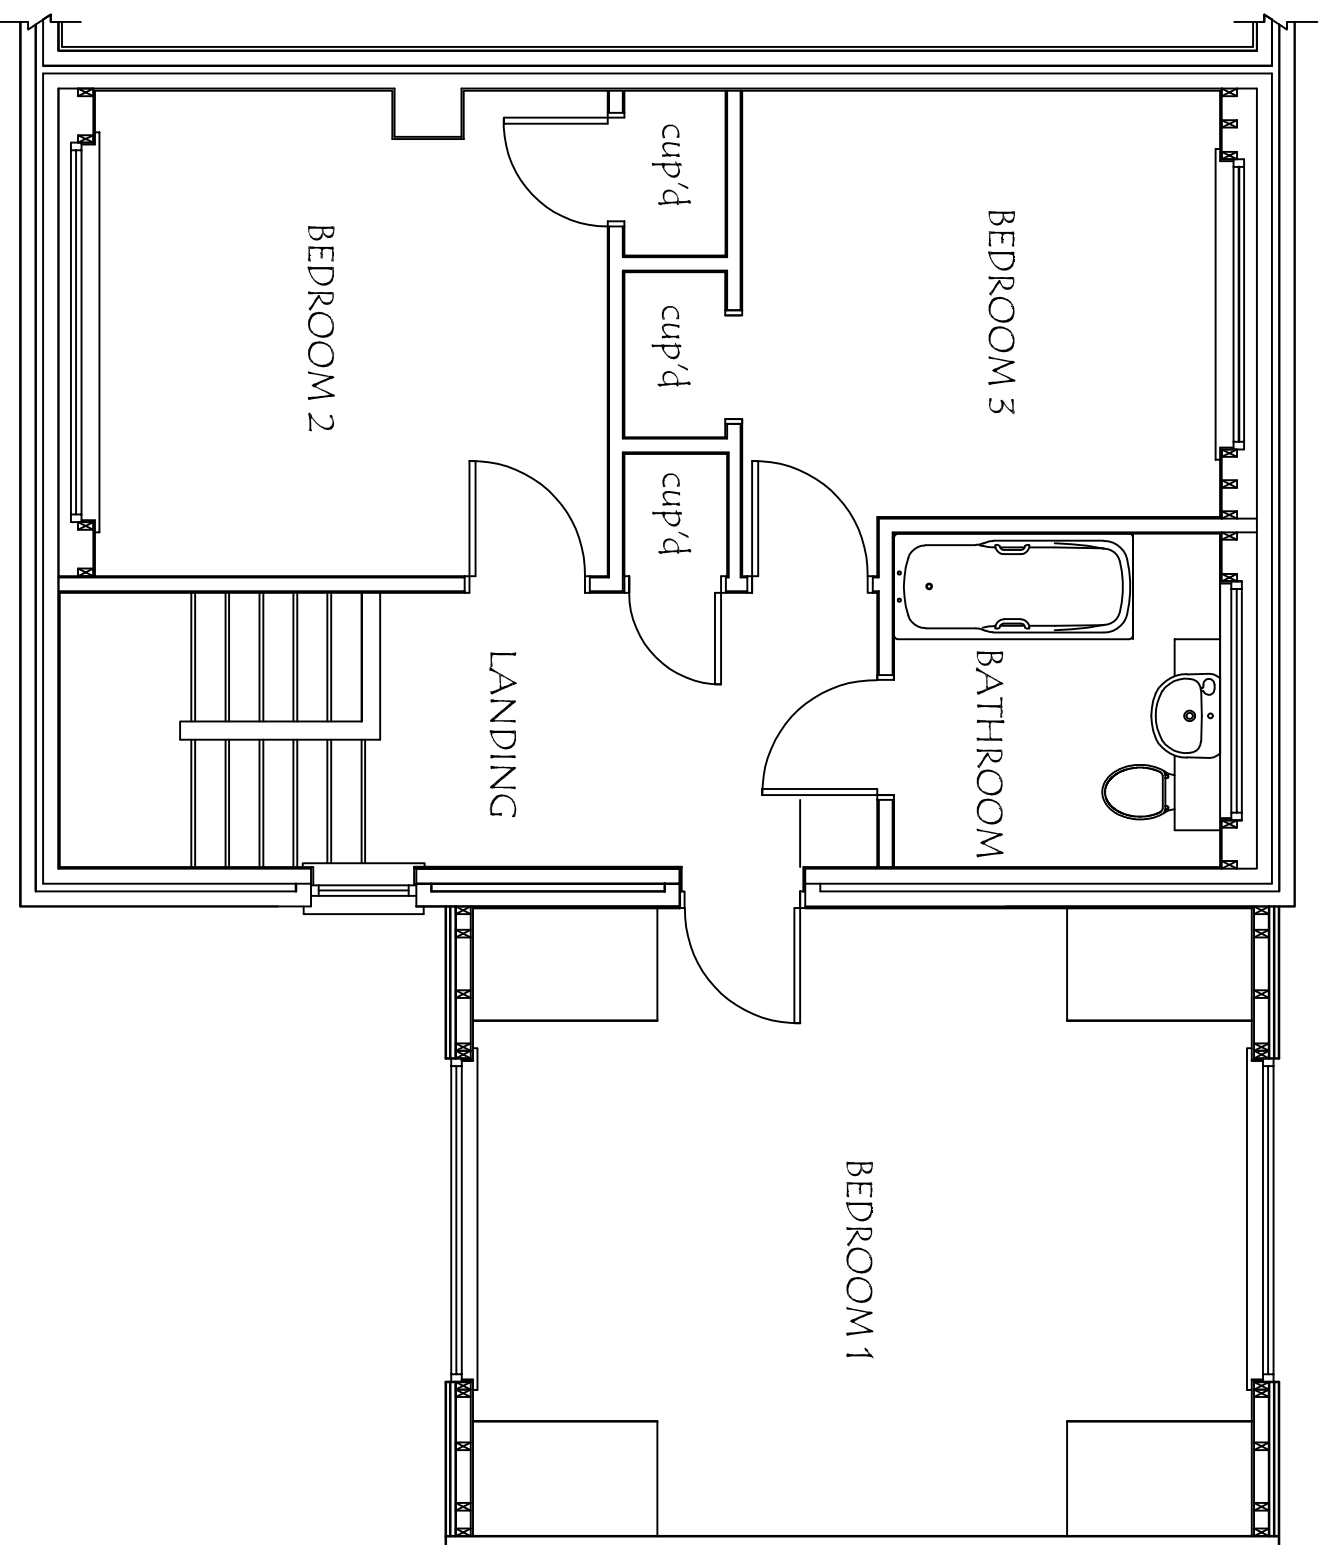

## EXISTING FIRST FLOOR PLAN

**CLIENT**

MR & MRS CHALKLEY  
12 CASWELL LANE  
PORTBURY  
NORTH SOMERSET  
BS20 7UF

**PROJECT**

PROPOSED SINGLE STOREY REAR  
EXTENSION, EXTERNAL &  
INTERNAL ALTERATIONS

**DRAWING / DETAIL**

EXISTING FIRST FLOOR PLAN

**Scale**

1:50@A3

**Drawn**

GW

**Drawing No**

LC-SC-101

**Date**

JANUARY 2021