


The Priory (remains of)

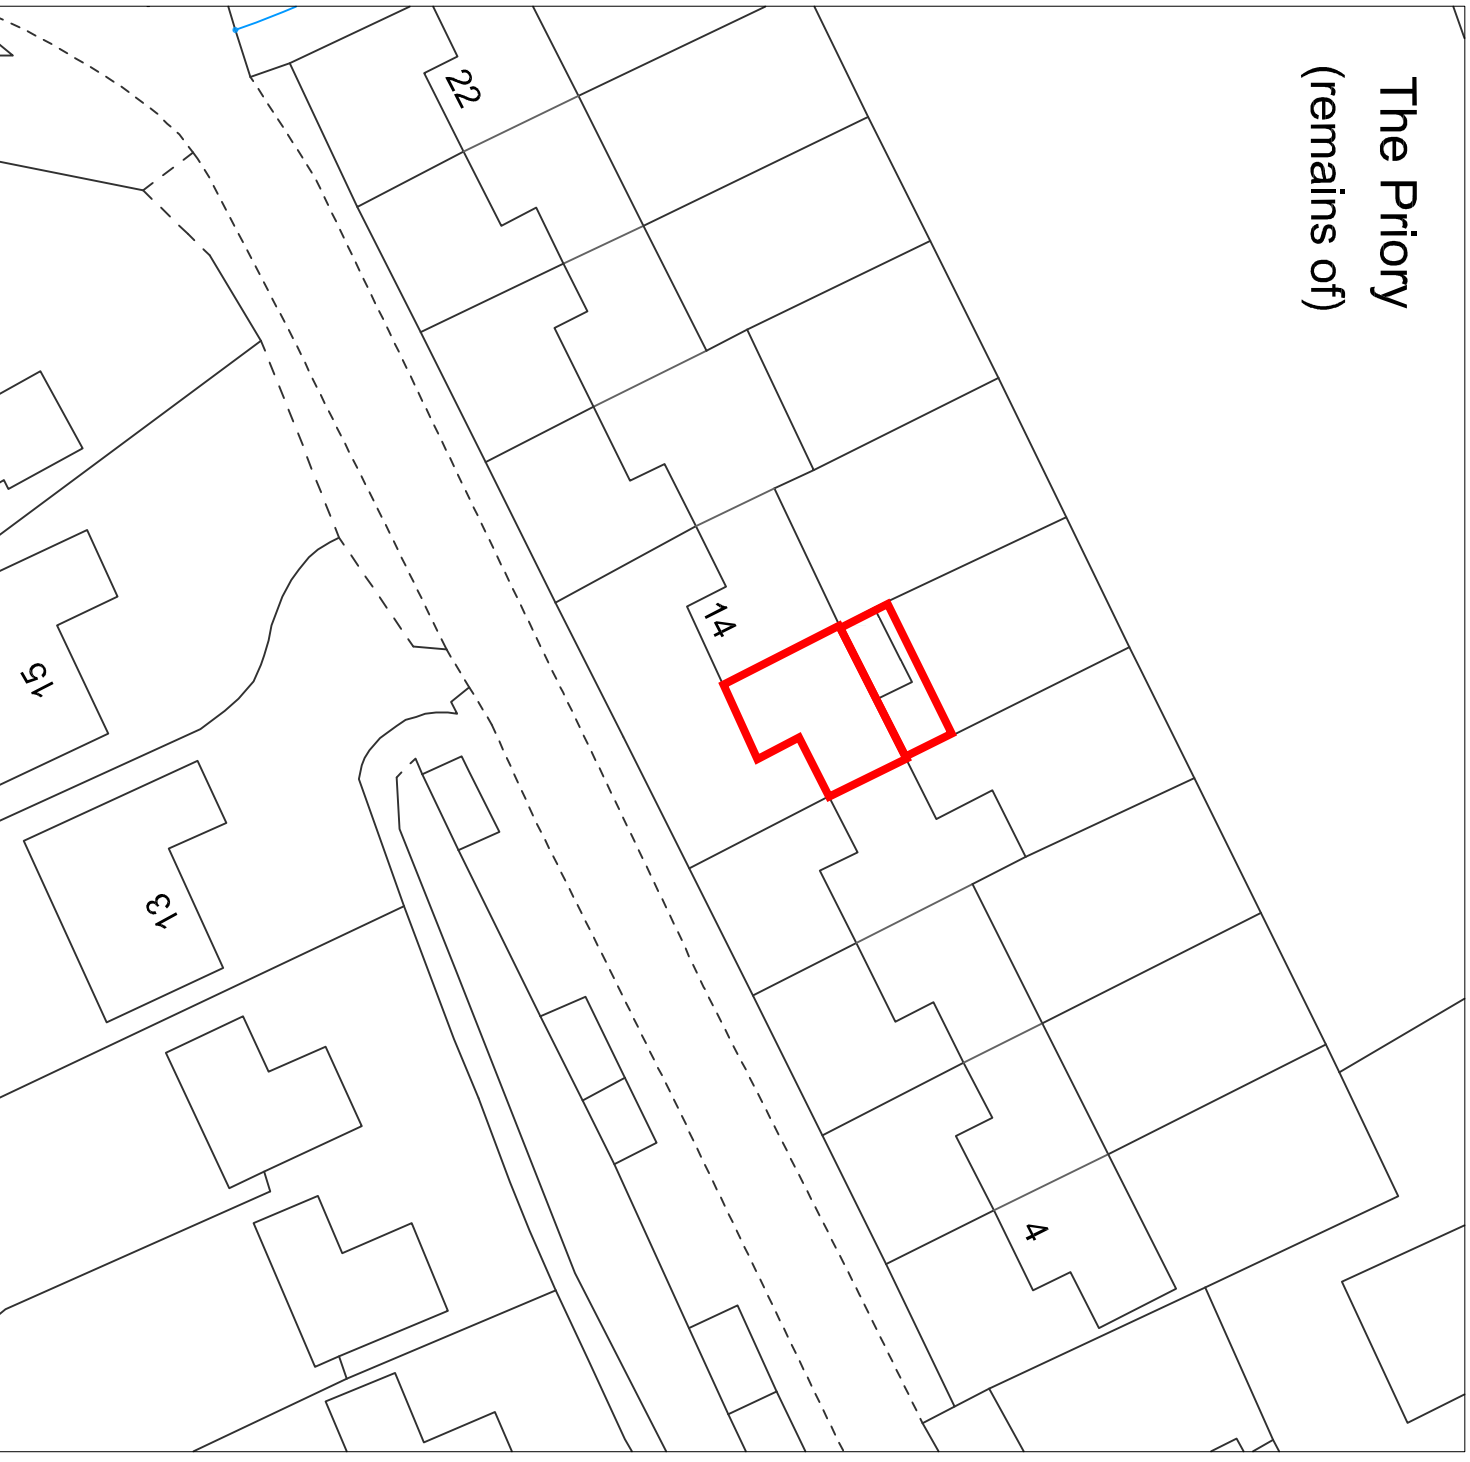

CLIENT

MR & MRS CHALKLEY
12 CASWELL LANE
PORTBURY
NORTH SOMERSET
BS20 7UF

PROJECT

PROPOSED SINGLE STOREY
REAR EXTENSION, EXTERNAL
& INTERNAL ALTERATIONS

Drawn

GW

Drawing No

LC-SC-108

DRAWING / DETAIL

Date

Scale

SITE PLAN

JANUARY 2021

1:500 @ A4