

EAST HAMPSHIRE DIST. COUNCIL
 PERMISSION GRANTED


- 1 OCT 2001

SUBJECT TO CONDITIONS

EHDC PLO5 REL

10 AUG 2000

F. 3448 8/00

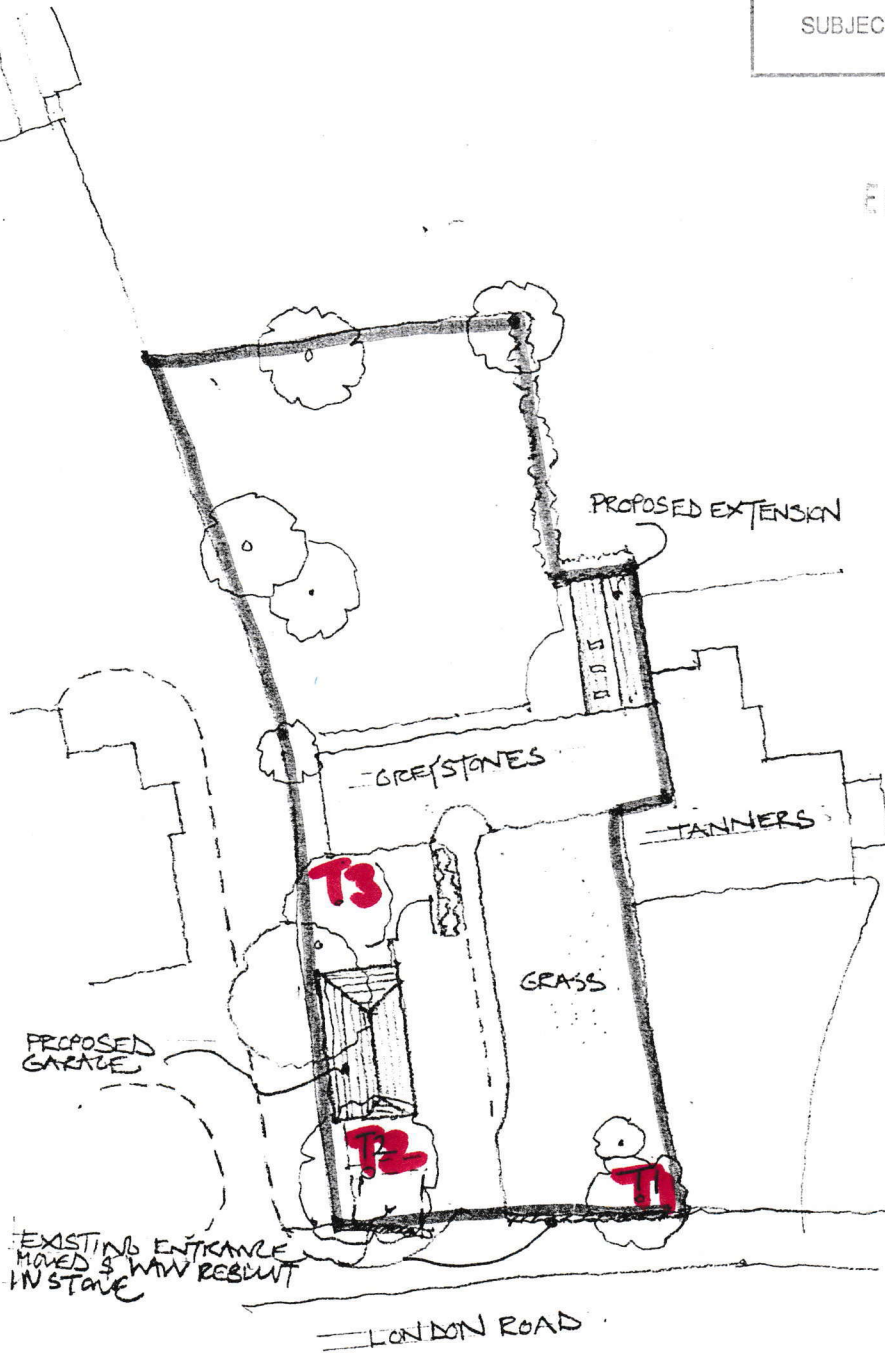

T1 - FLOWERING CHERRY

T2 - TREE OF HEAVEN

T3 - ACER

SITE PLAN 1:500

Job	Greystones, Bentley, Proposed Single Storey Extension & Garage	Richard Ashby Architects		Job Number	502
Client	Mr & Mrs Chissell	Empshott Lodge, Empshott, Liss, Hampshire. GU33 6HS Tel: 01420 538316 Fax: 01420 538544 Email RAA@Empshott.demon.co.uk			
Drawing Title	Site & Location Plan	Scale 1 : 500/1250	Date 24/07/01	Drawing Number	PLO5
		Revisions			