




PROPOSED FRONT ELEVATION

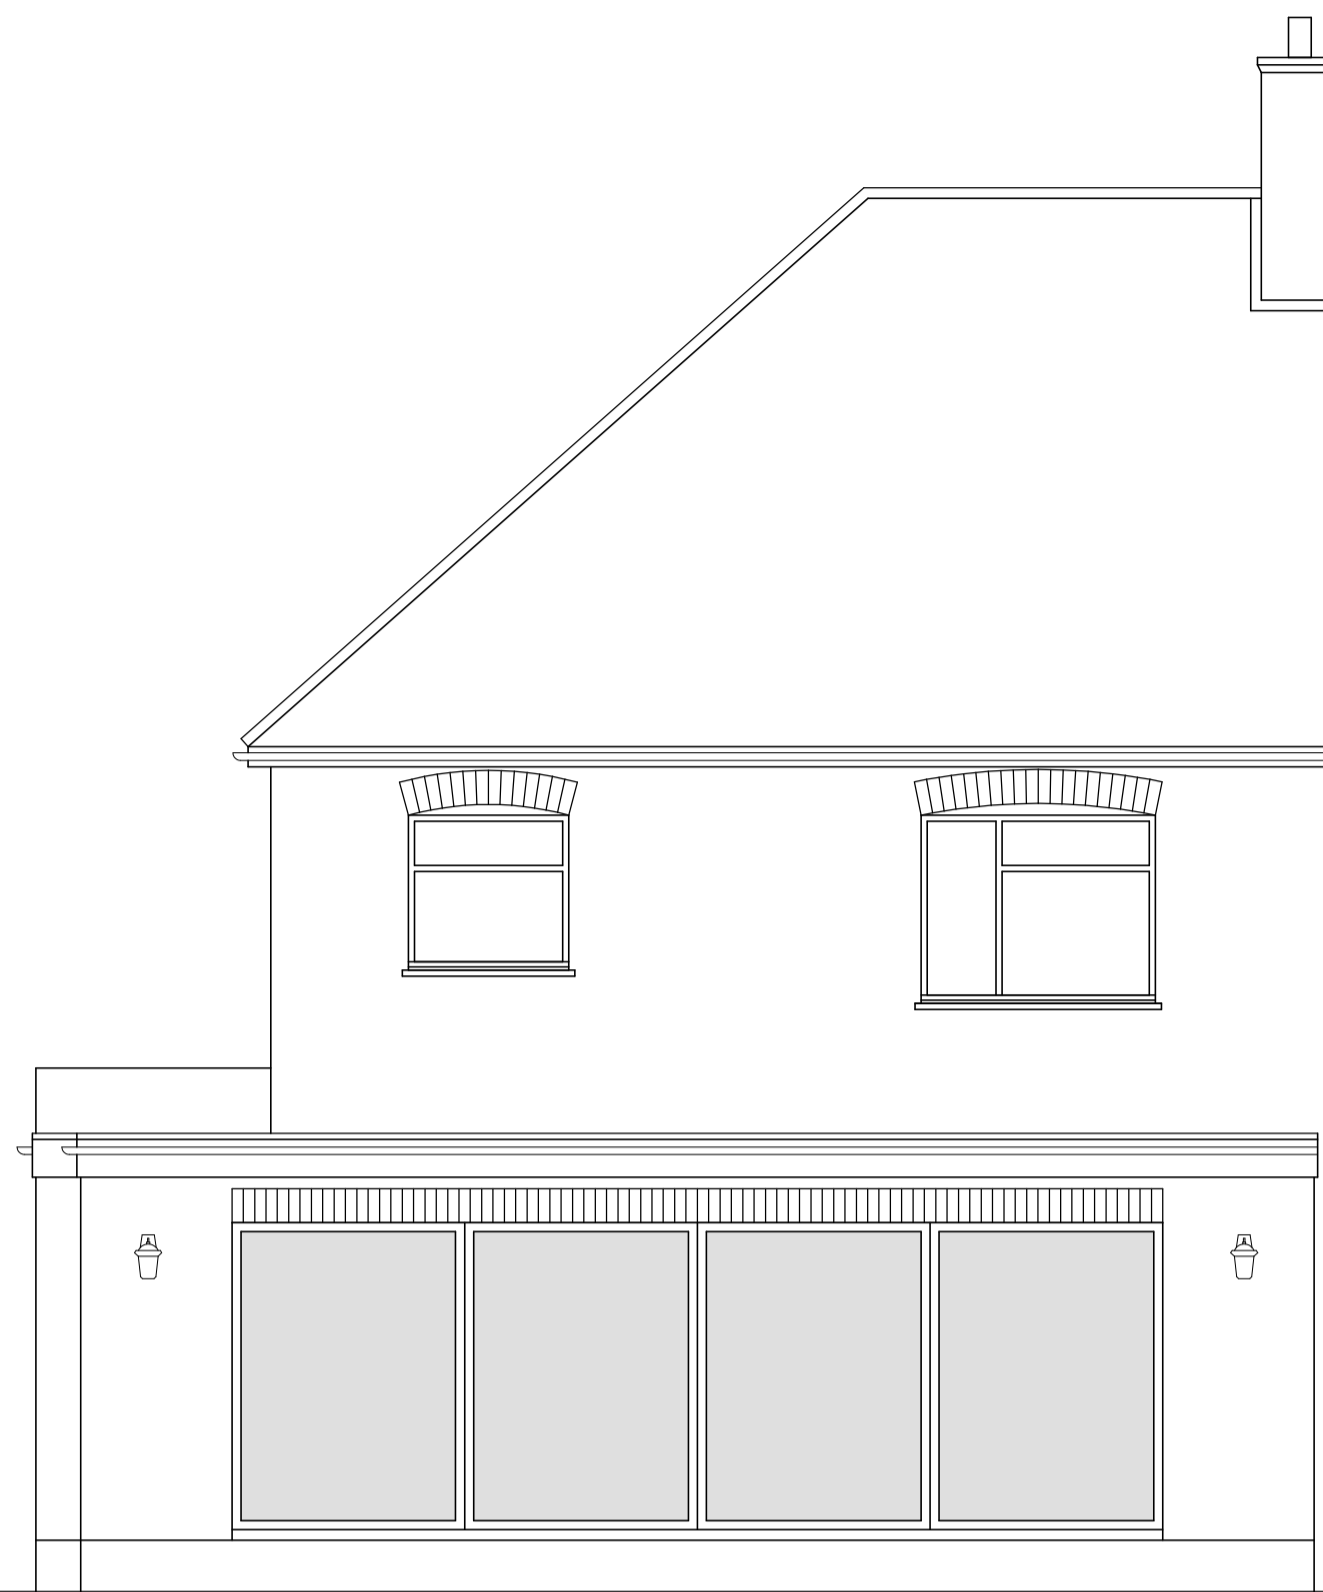

PROPOSED REAR ELEVATION



PROPOSED SIDE ELEVATION




EXISTING FRONT ELEVATION



EXISTING REAR ELEVATION



EXISTING SIDE ELEVATION

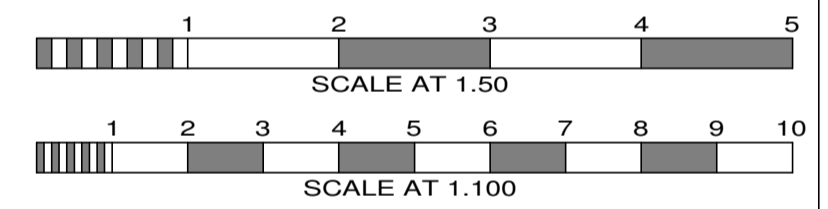

No.	Date	By	Contents
Revisions			

Site Address
 47 CISSBURY RING NORTH
 N12 7AL

Job Title
 SINGLE STOREY REAR
 & SIDE EXTENSION

Drawing Title
 EXISTING AND
 PROPOSED ELEVATIONS

Scale 1:50 Date JAN 2021 Drawn by PRC

Alan Cox
 associates
 Architectural & Planning Consultants
 TEL: 020 - 8440 - 7777
 EMAIL: alan@coxassociates.co.uk

Org.No. 503521-4 Rev.