



Location Plan
(1:1250)

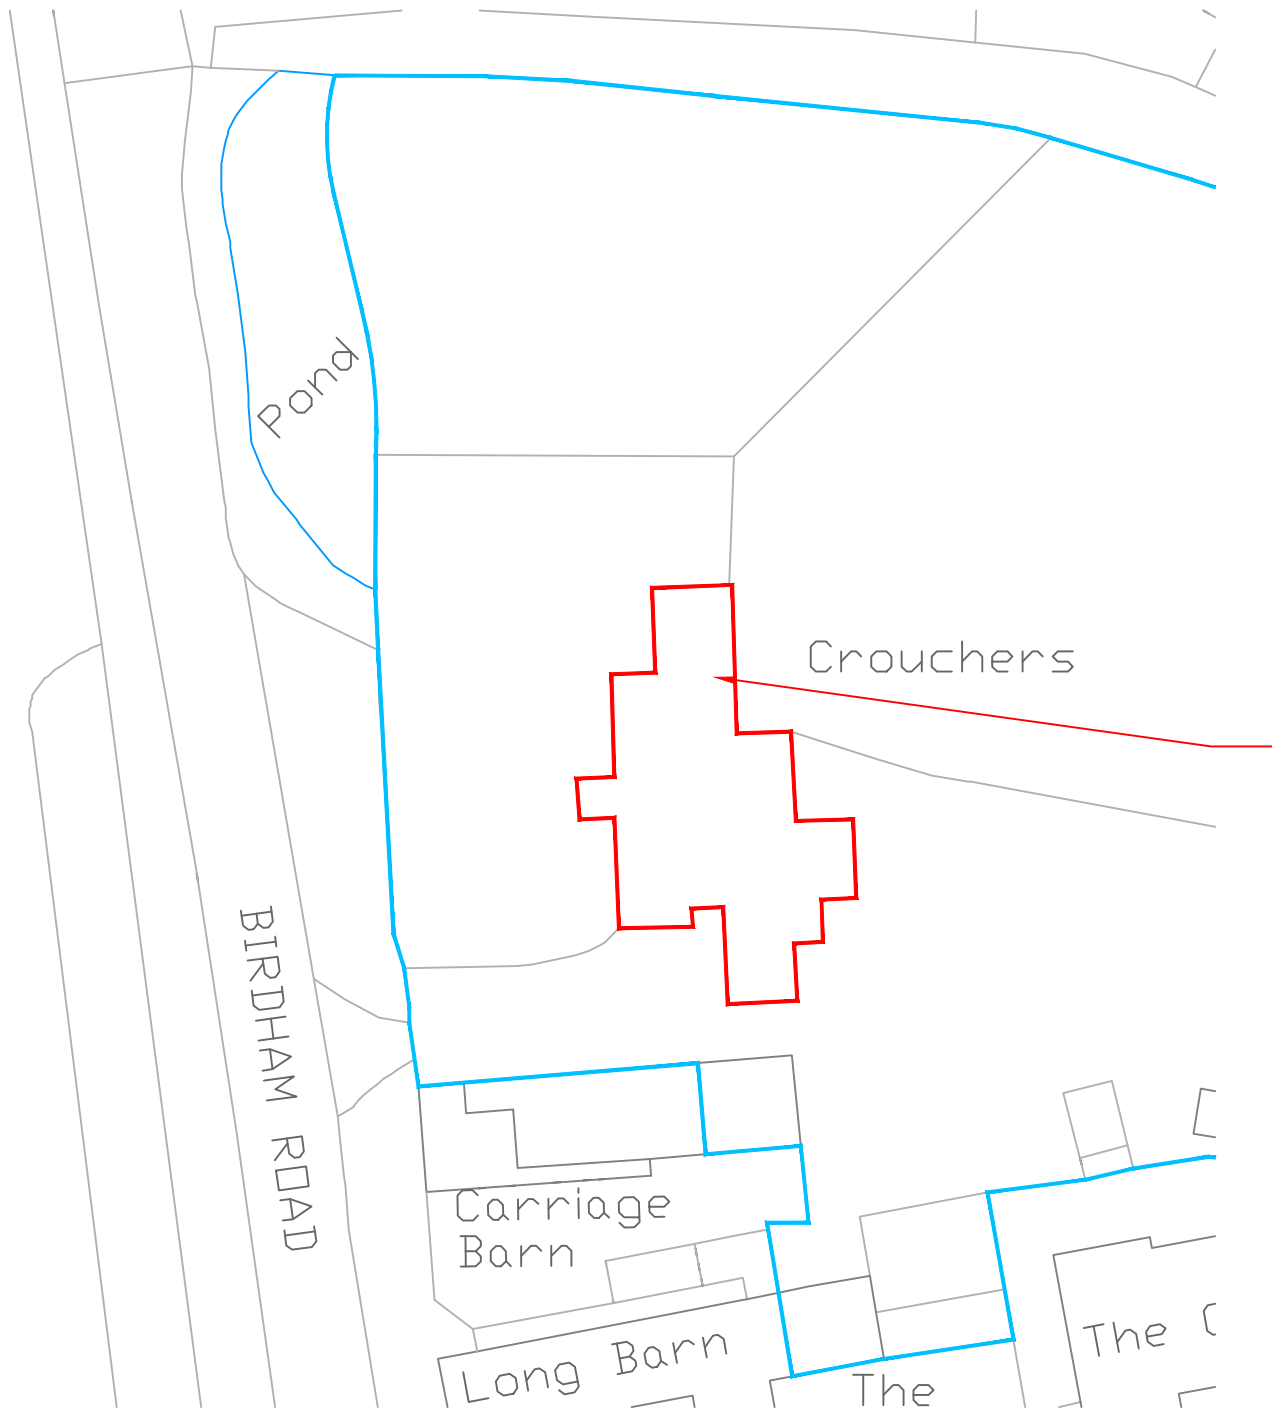

Site Plan
(1:500)

Location of fire damaged roof.

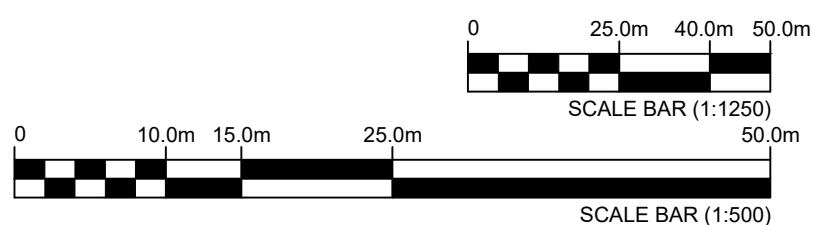

Revision:	Date:	Description:
A	19.01.2021	Boundaries added.

PGA
PHILIP GOACHER ASSOCIATES
Consulting Civil and Structural Engineers
Park House • 122A Newland Road • Worthing • West Sussex • BN11 1LB
TEL: 01903 217723 • EMAIL: msl@pgoacher.co.uk
www.pgoacher.co.uk

Mr G Pound
Crouchers, Birdham Road, Chichester
LOCATION AND SITE PLANS

Scale(s):	Date:	Engineer:	Checked:
1:50@A3	JAN'21	OR	PJG
Project No:	Drawing No:	Revision:	
20308	006	A	